


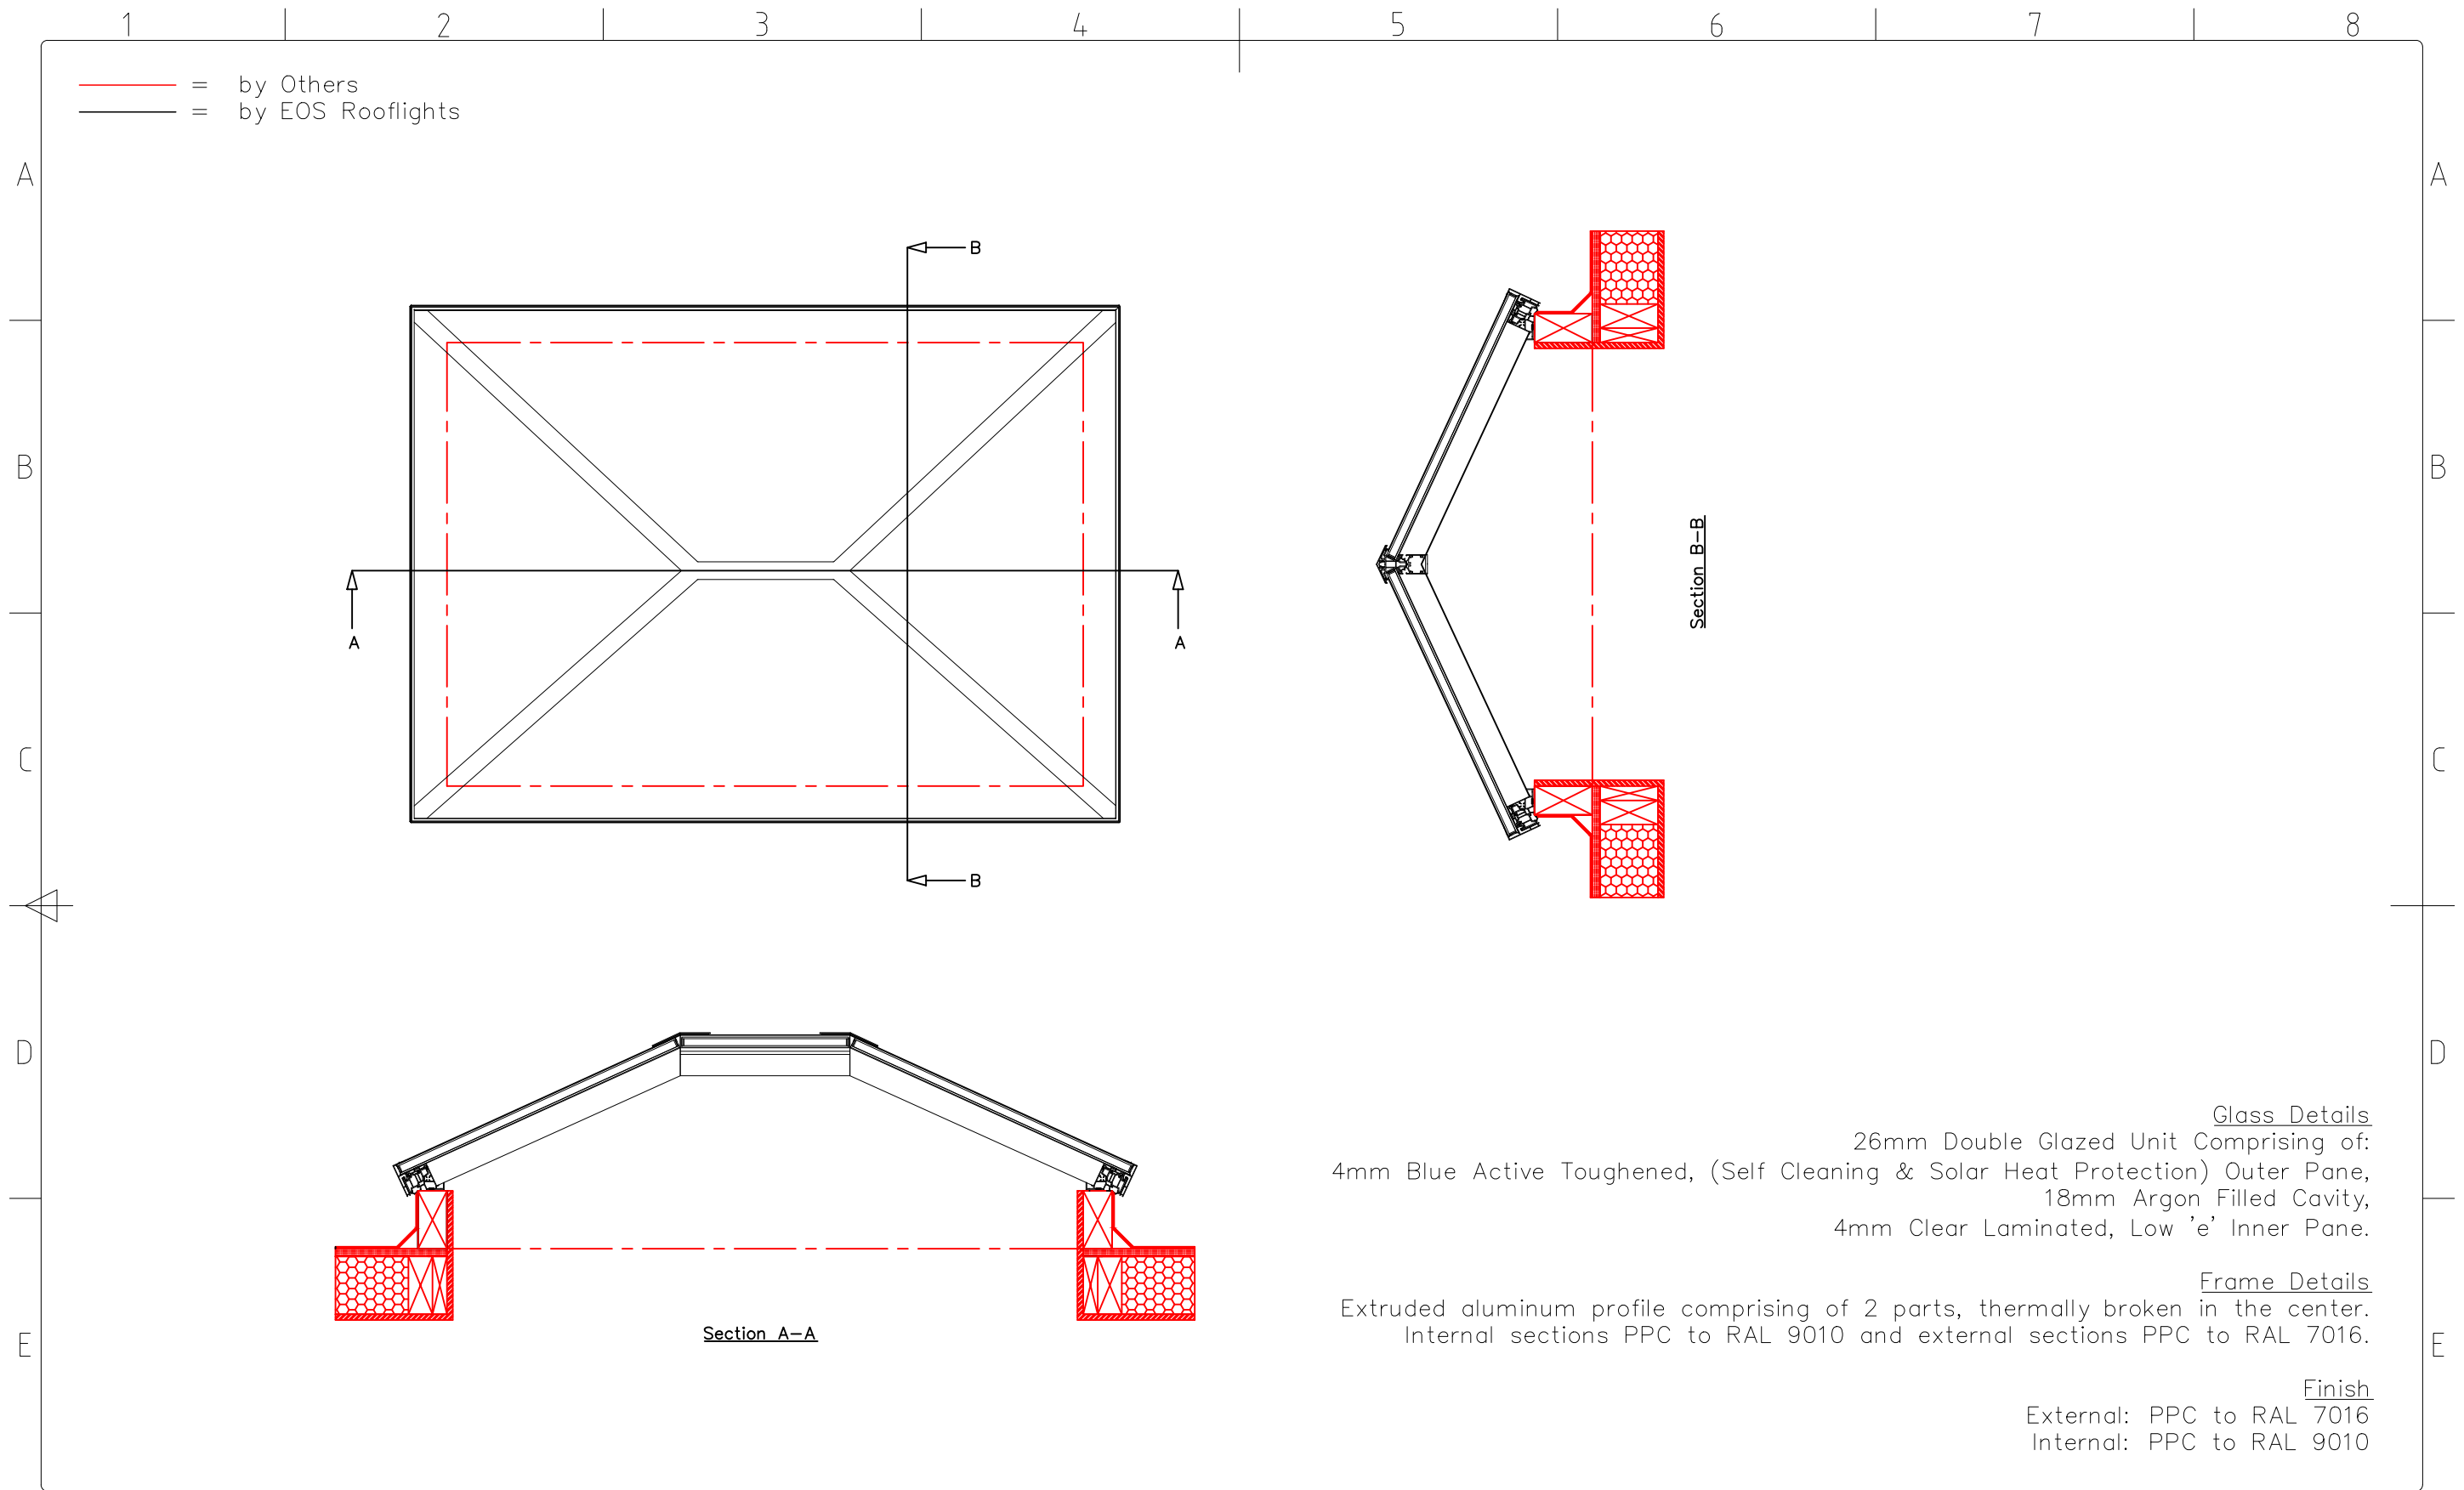

EOS Rooflights, Unit 2, Sidcup Logistics Park East
Sandy Lane, Sidcup, Kent, DA14 5FE
e: sales@eosrooflights.co.uk
w: www.eosrooflights.co.uk

Rev:	Description:		By:	Date:	

Tolerance
Unless
Otherwise
Stated $\pm 1\text{mm}$.

Project:
Bespoke Fixed EOS75 Lantern

Scale:
Not to Scale


Drawing No:
STD-UB0-L-001

Date:
17/11/2023


Revision:


Drawn By:
AM

Checked By:
EH

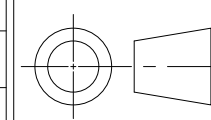


Description:
Generic Details for Fixed EOS75 Lantern c/w
Upstand by Others.

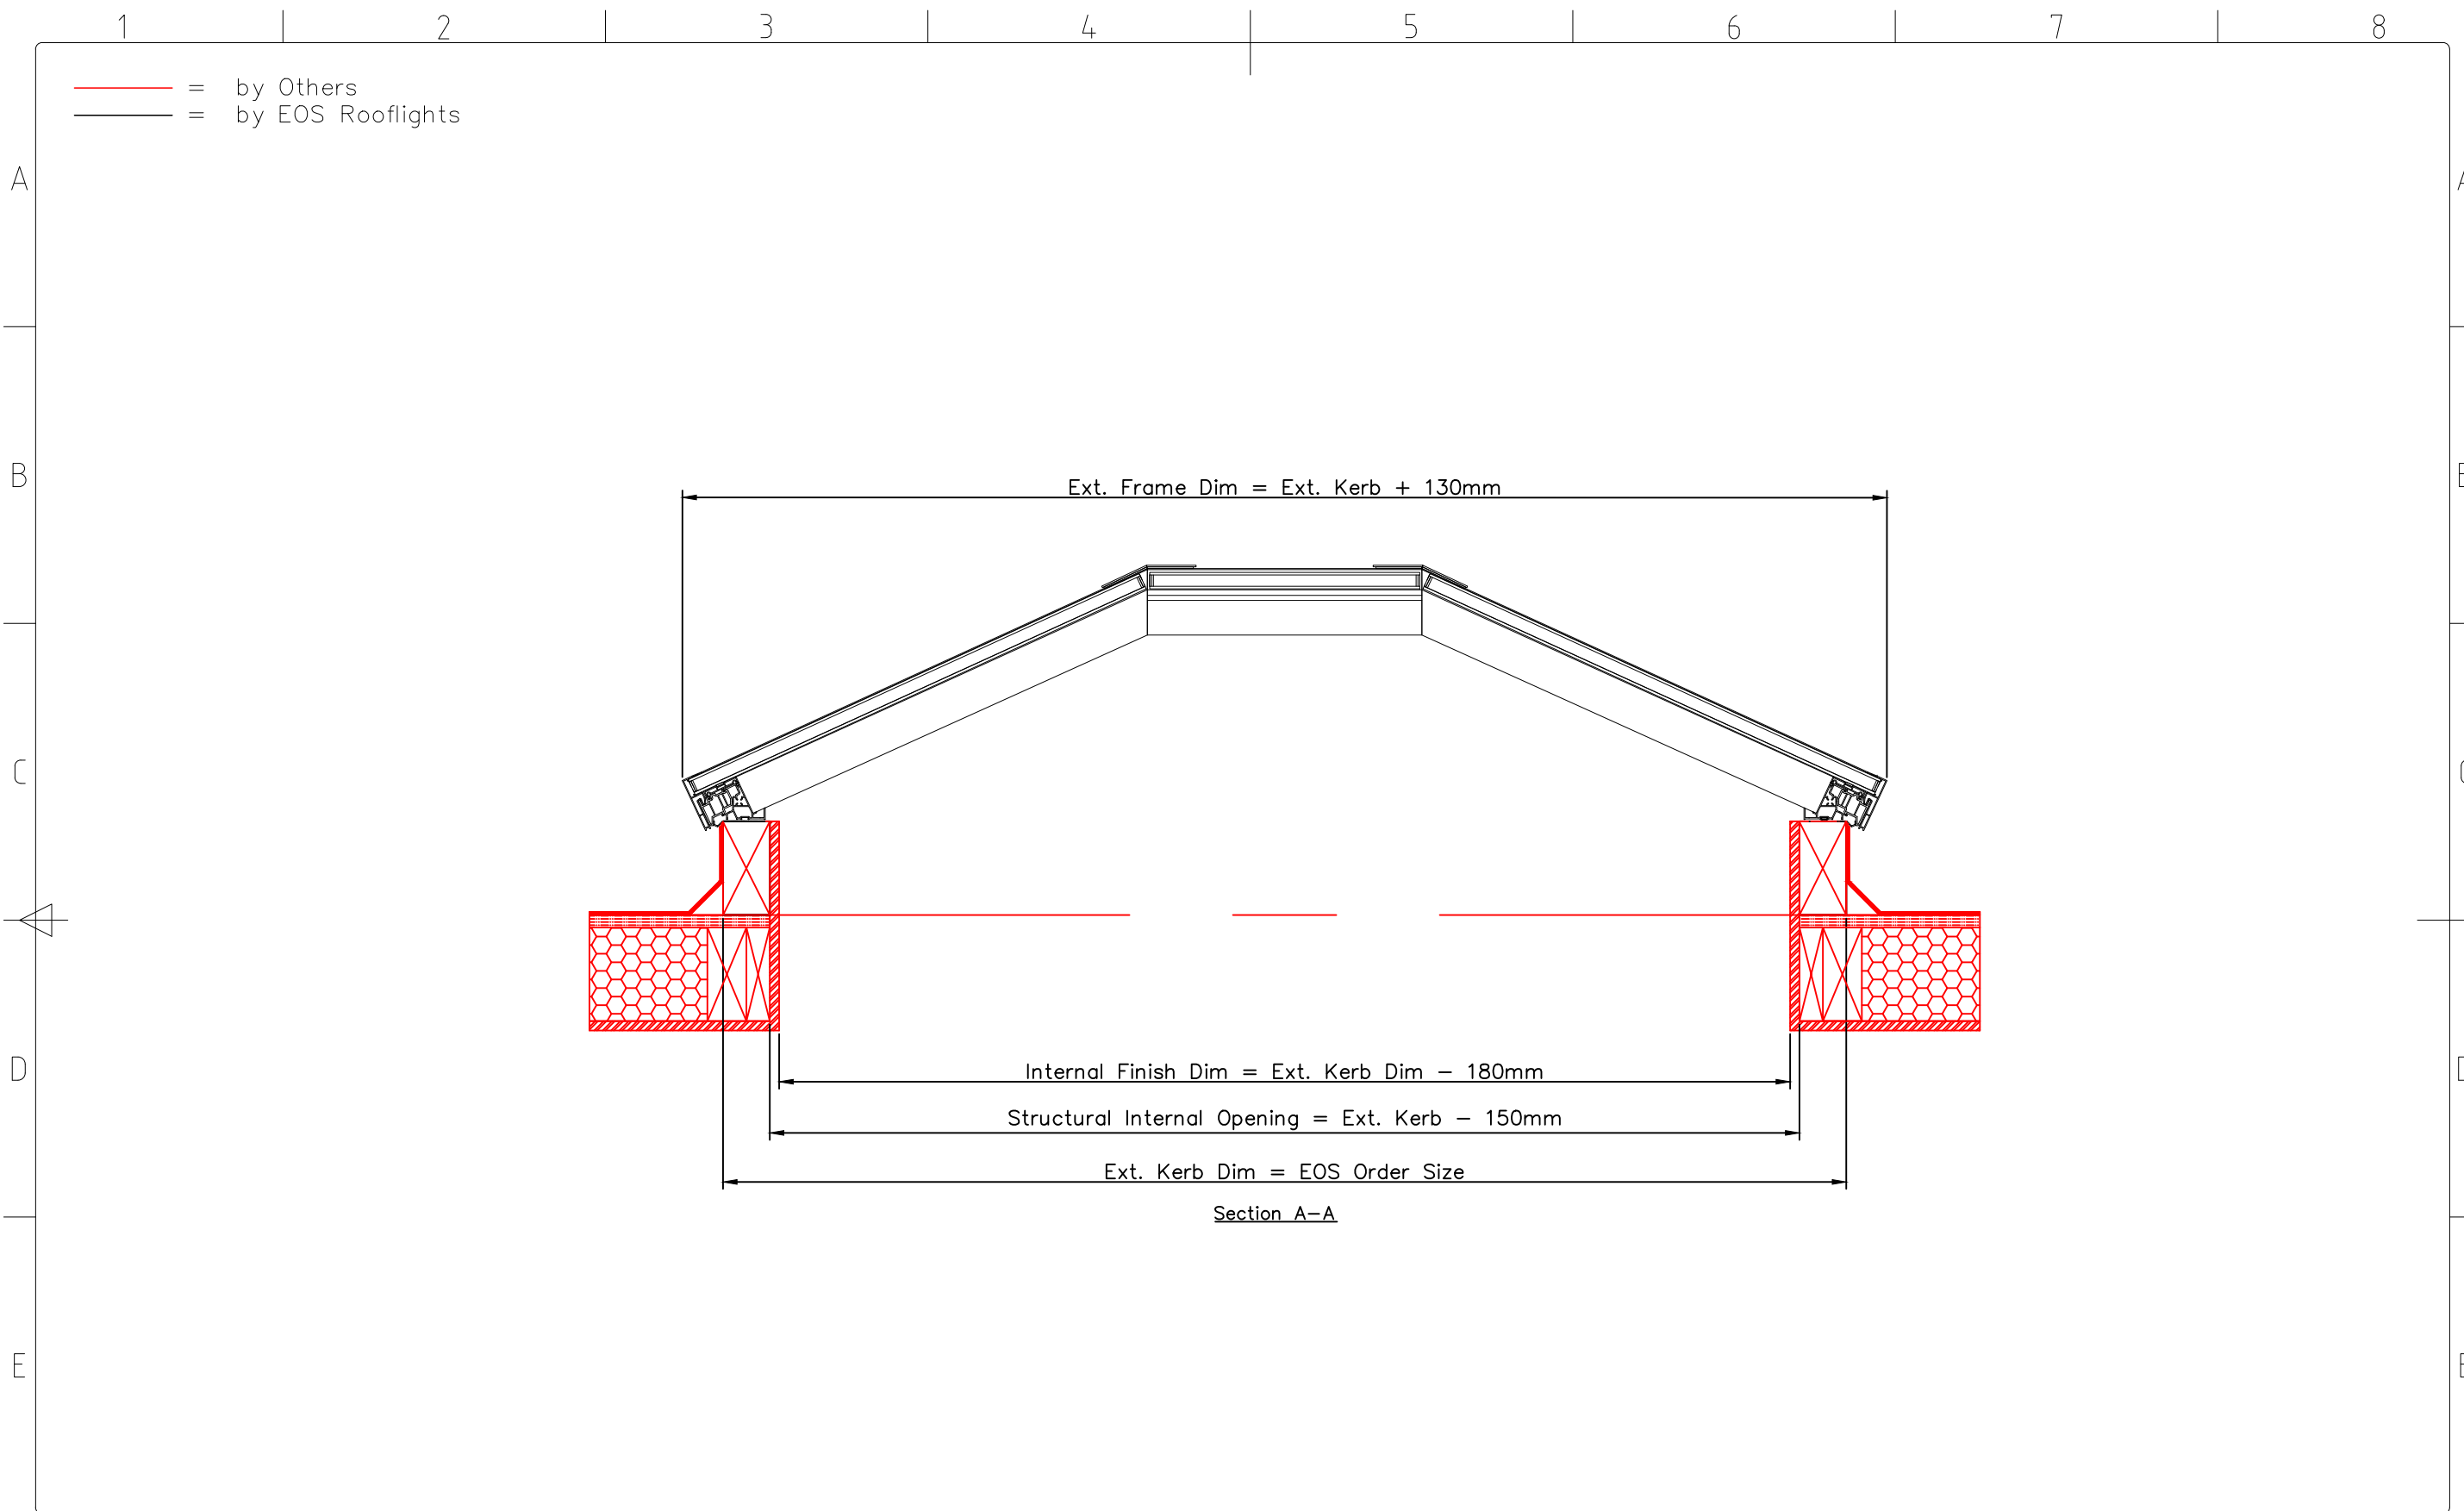

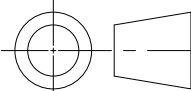 EOS ROOFLIGHTS						Project: Bespoke Fixed EOS75 Lantern	Scale: Not to Scale	Drawing No: STD-UB0-L-002
EOS Rooflights, Unit 2, Sidcup Logistics Park East Sandy Lane, Sidcup, Kent, DA14 5FE e: sales@eosrooflights.co.uk w: www.eosrooflights.co.uk		Rev:	Description:	By:	Date:	Description: Generic Details for Fixed EOS75 Lantern c/w Upstand by Others.	Date: 17/11/2023	Revision:
							Drawn By: AM	Checked By: EH

1 2 3 4 5 6 7 8

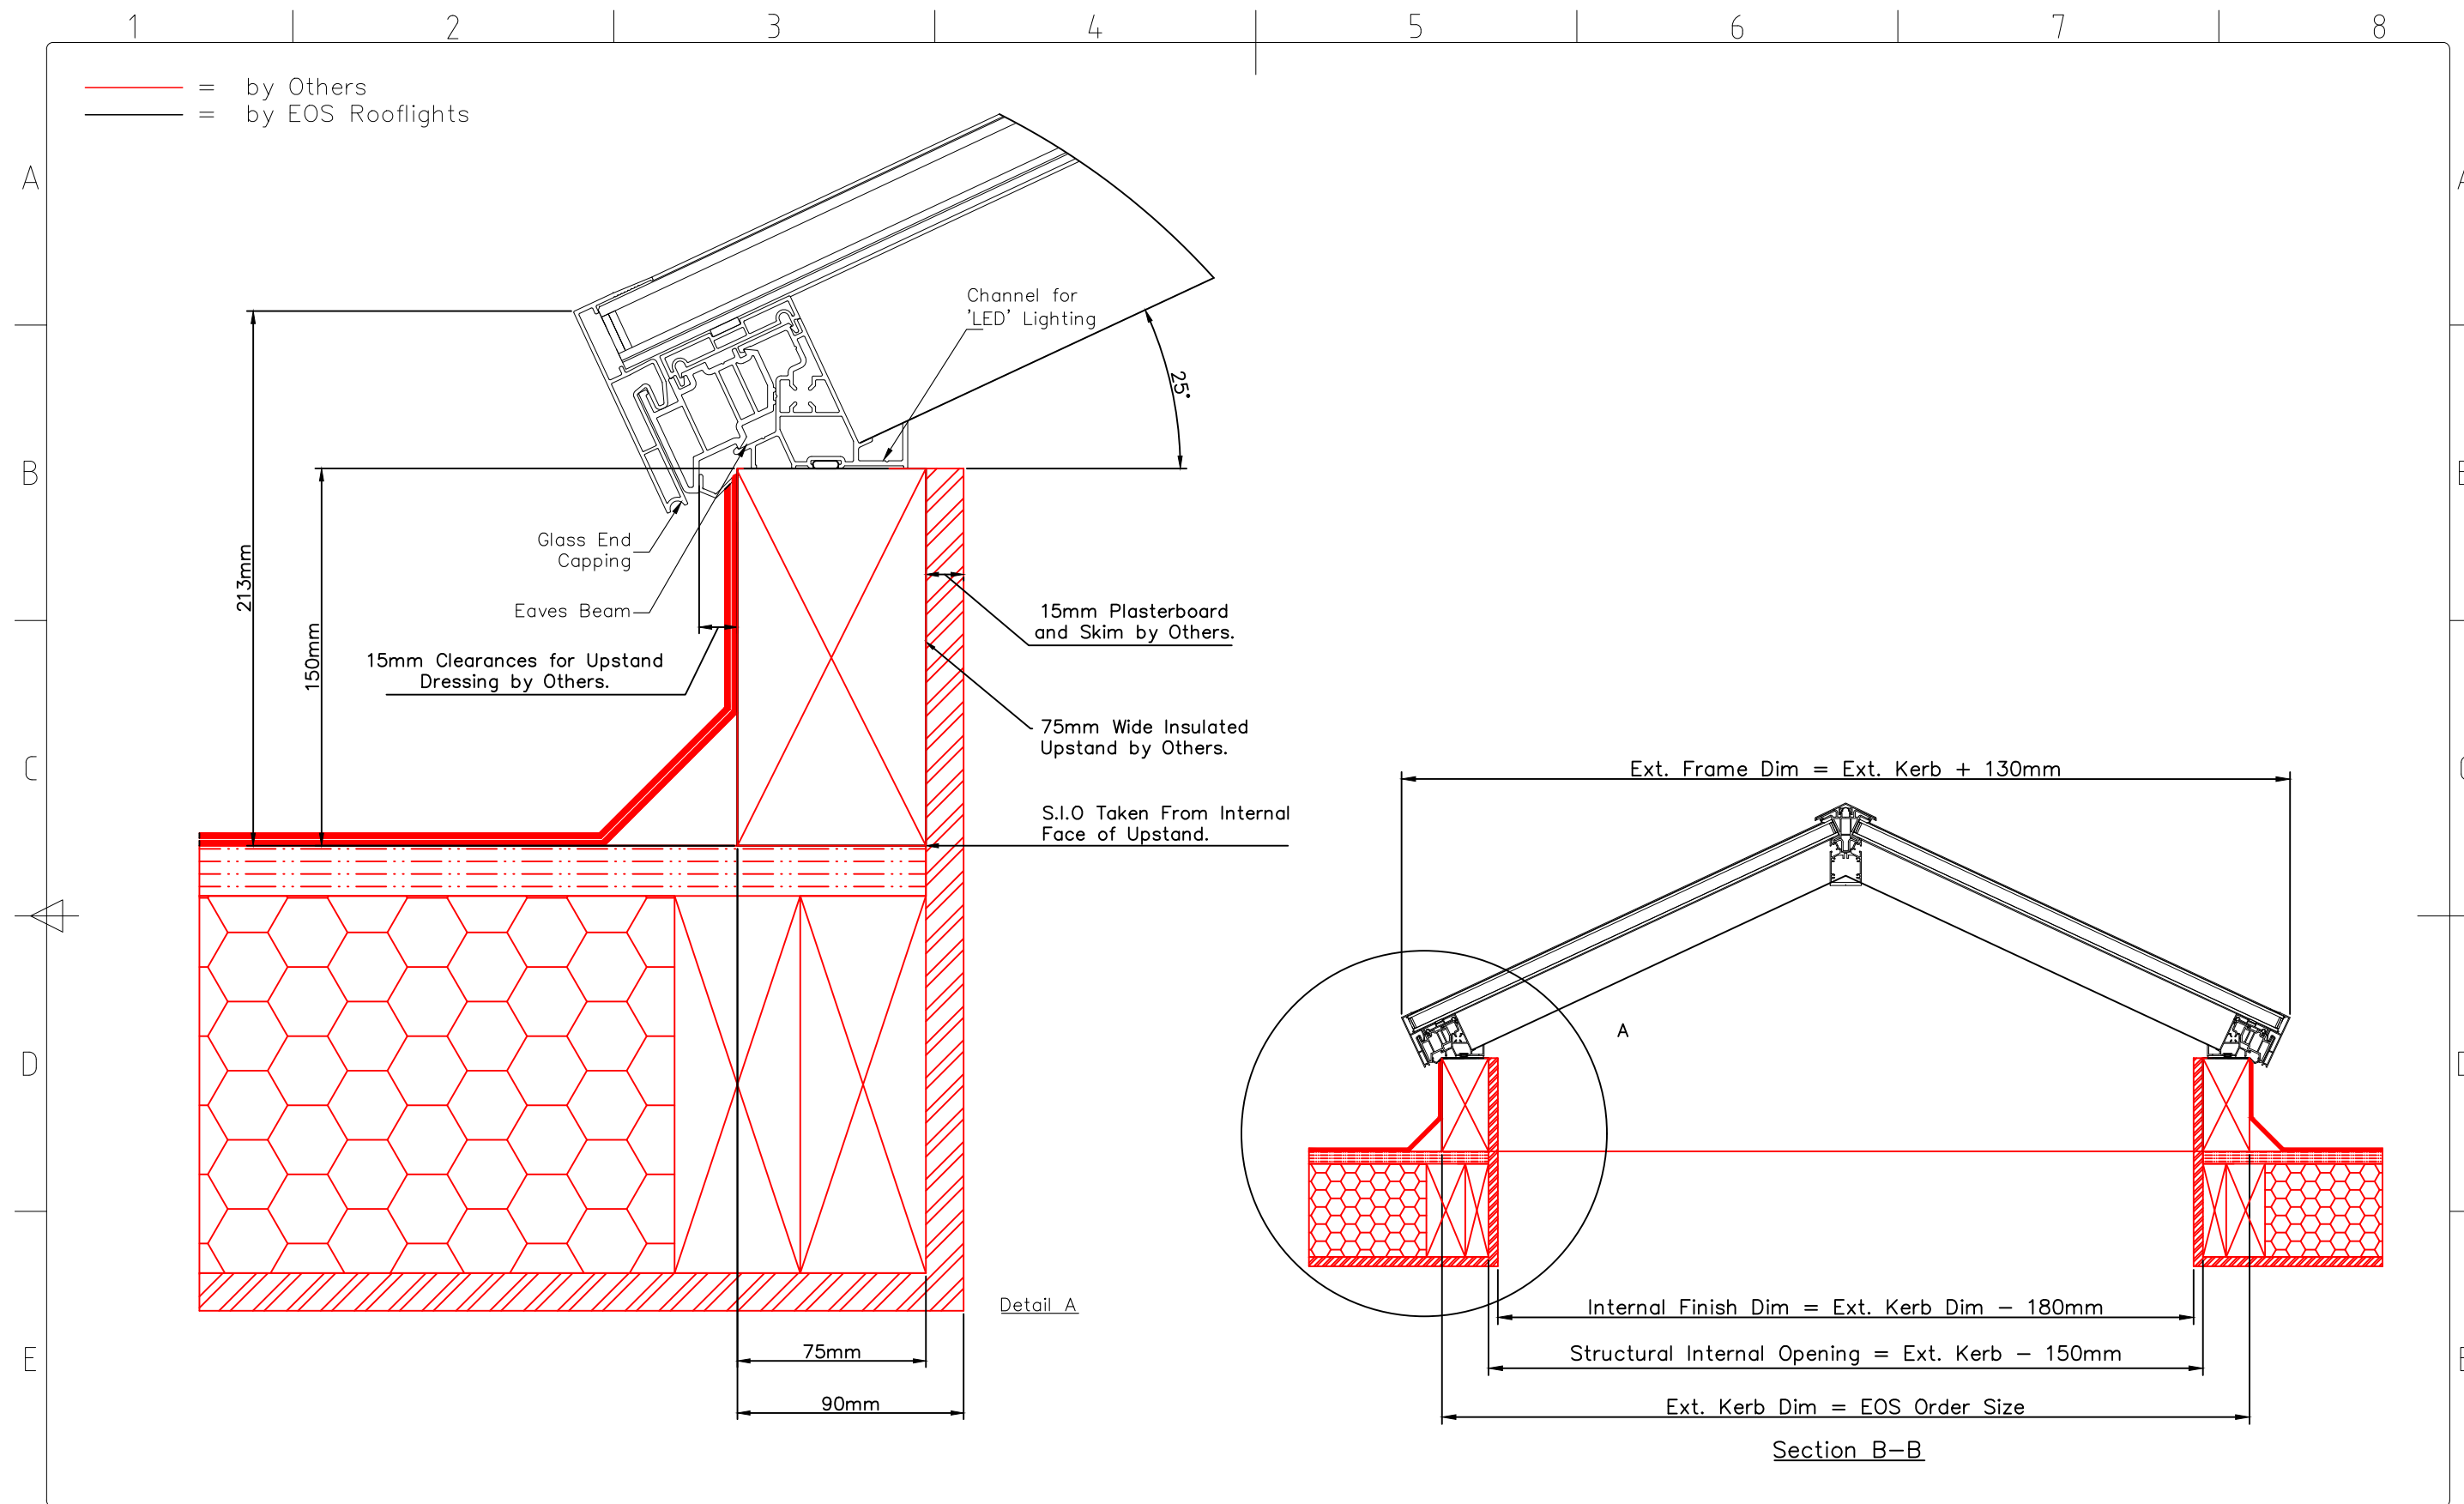

EOS Rooflights, Unit 2, Sidcup Logistics Park East
Sandy Lane, Sidcup, Kent, DA14 5FE
e: sales@eosrooflights.co.uk
w: www.eosrooflights.co.uk

Rev:	Description:		By:	Date:	

Tolerance
Unless
Otherwise
Stated $\pm 1\text{mm}$.

Project:
Bespoke Fixed EOS75 Lantern

Scale:
Not to Scale

Drawing No:
STD-UBO-L-003

Date:
17/11/2023

Revision:

Drawn By:
AM

Checked By:
EH

Description:
Generic Details for Fixed EOS75 Lantern c/w
Upstand by Others.