



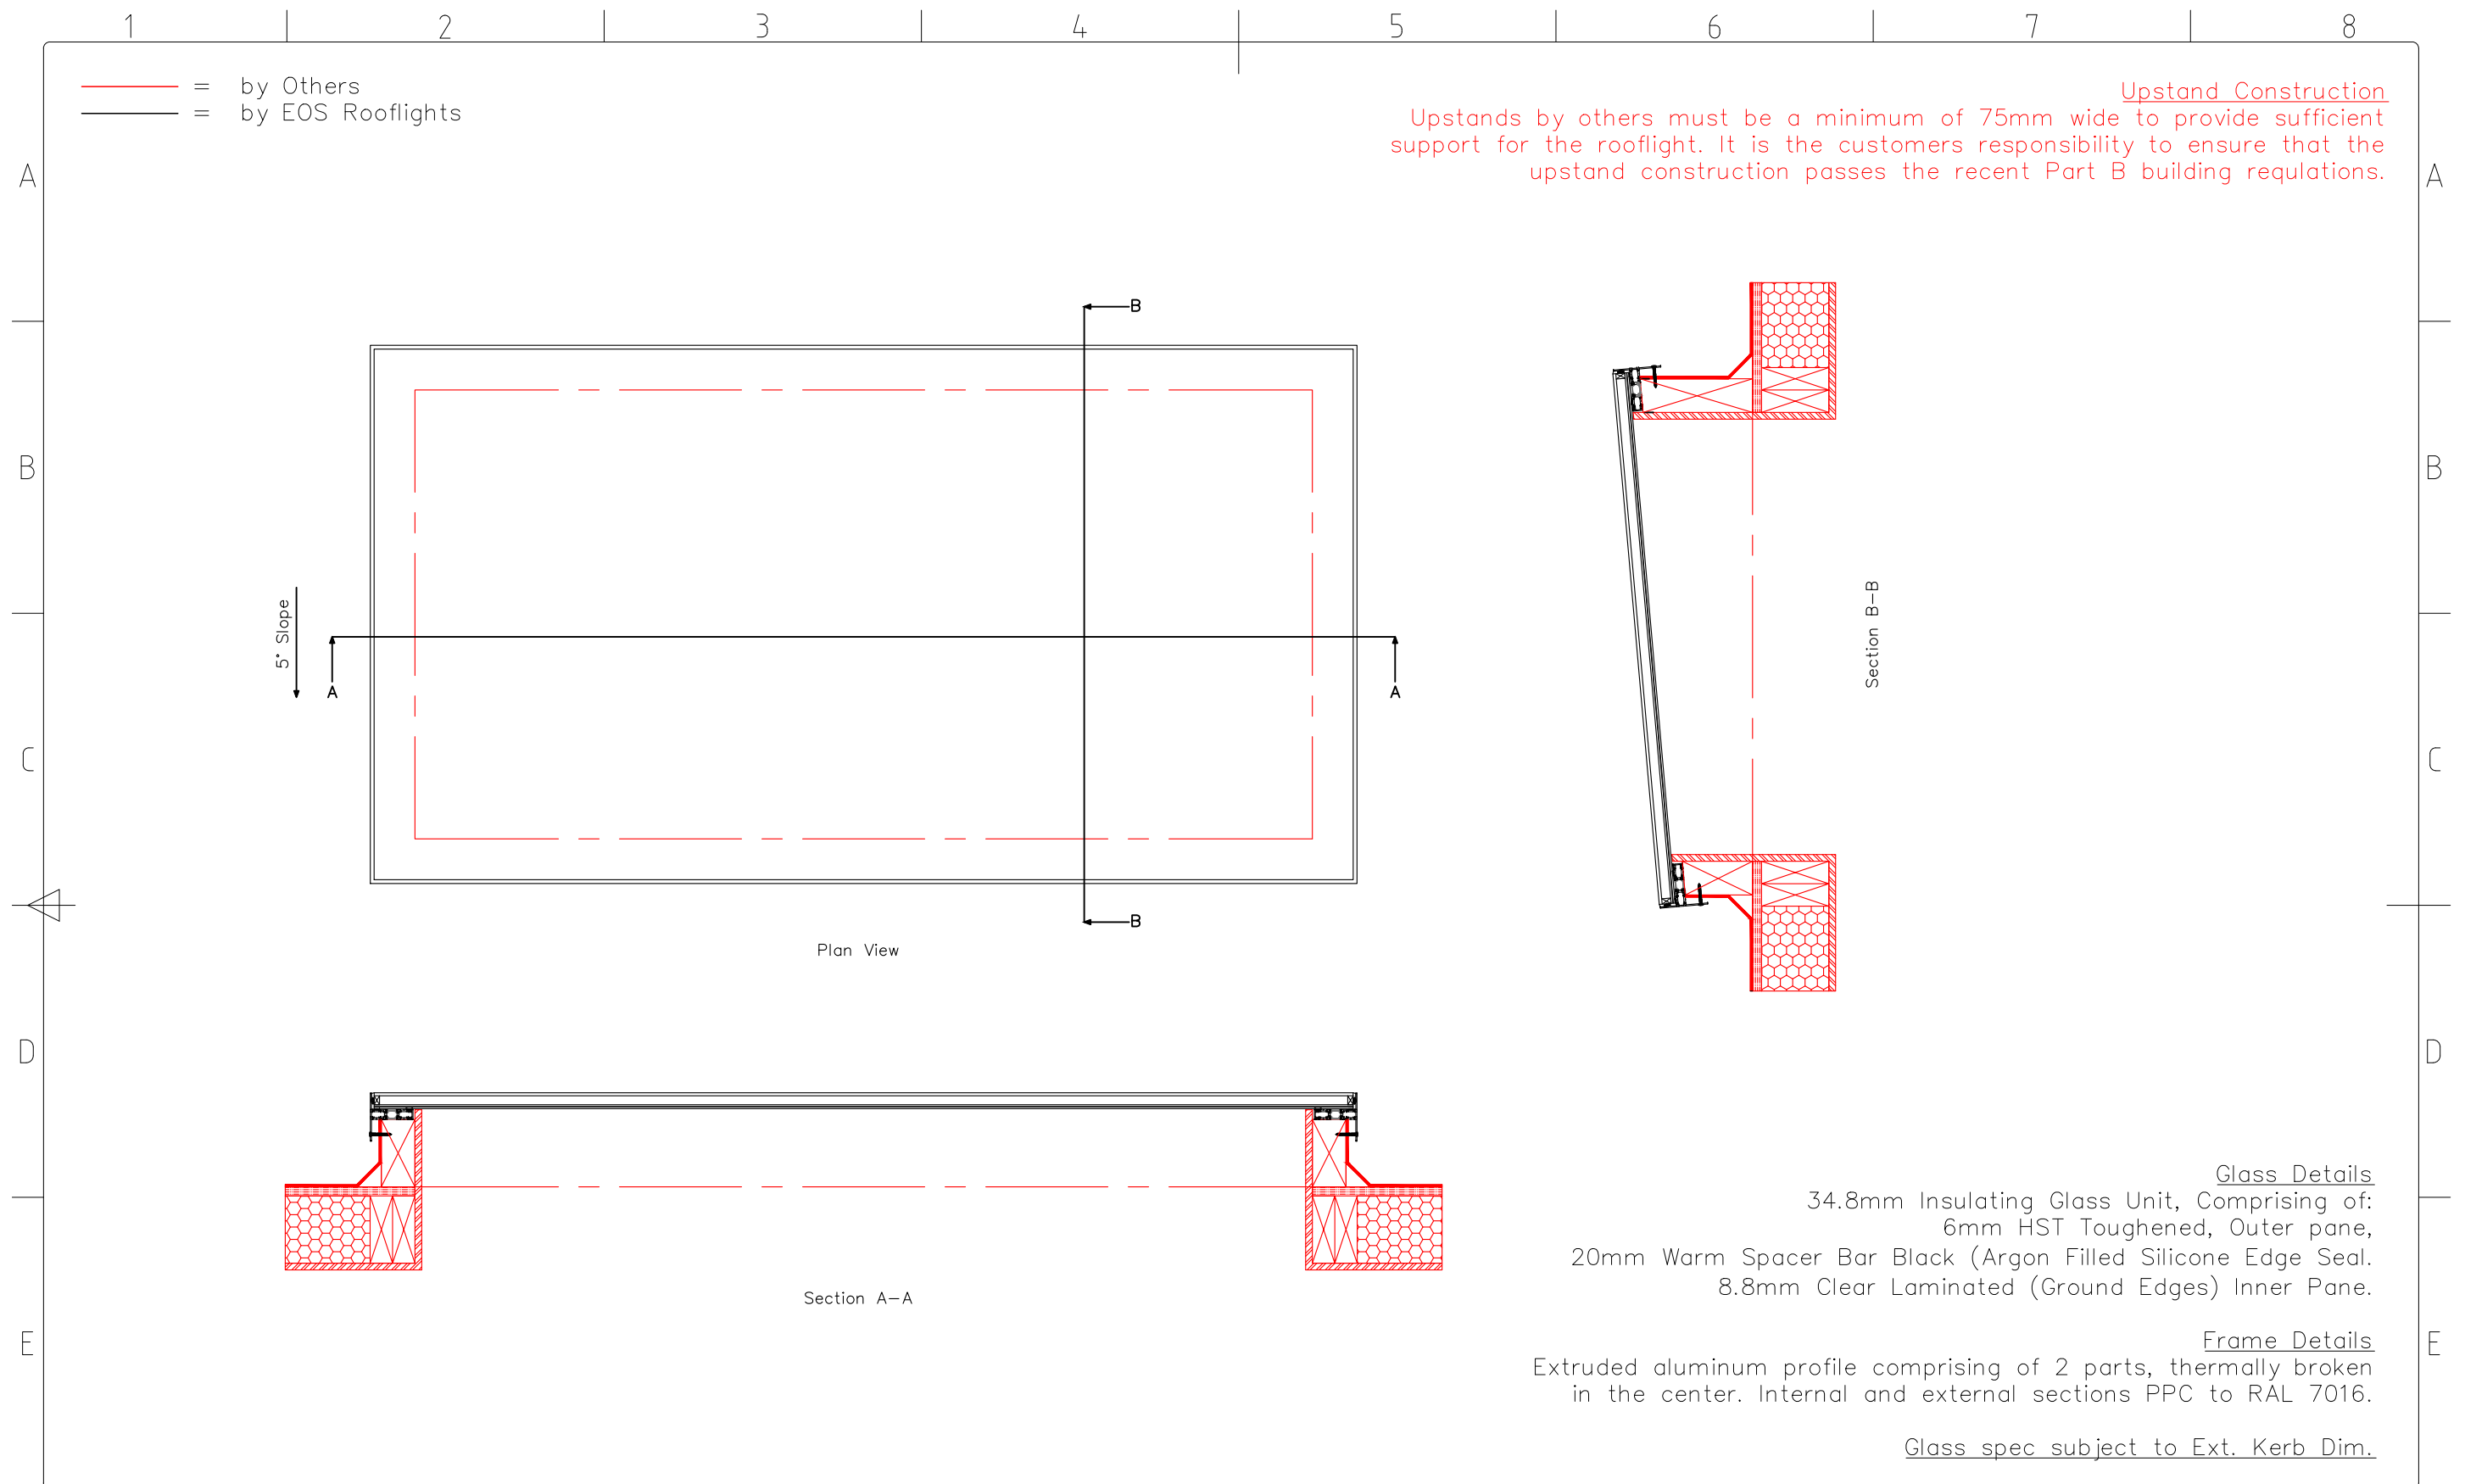

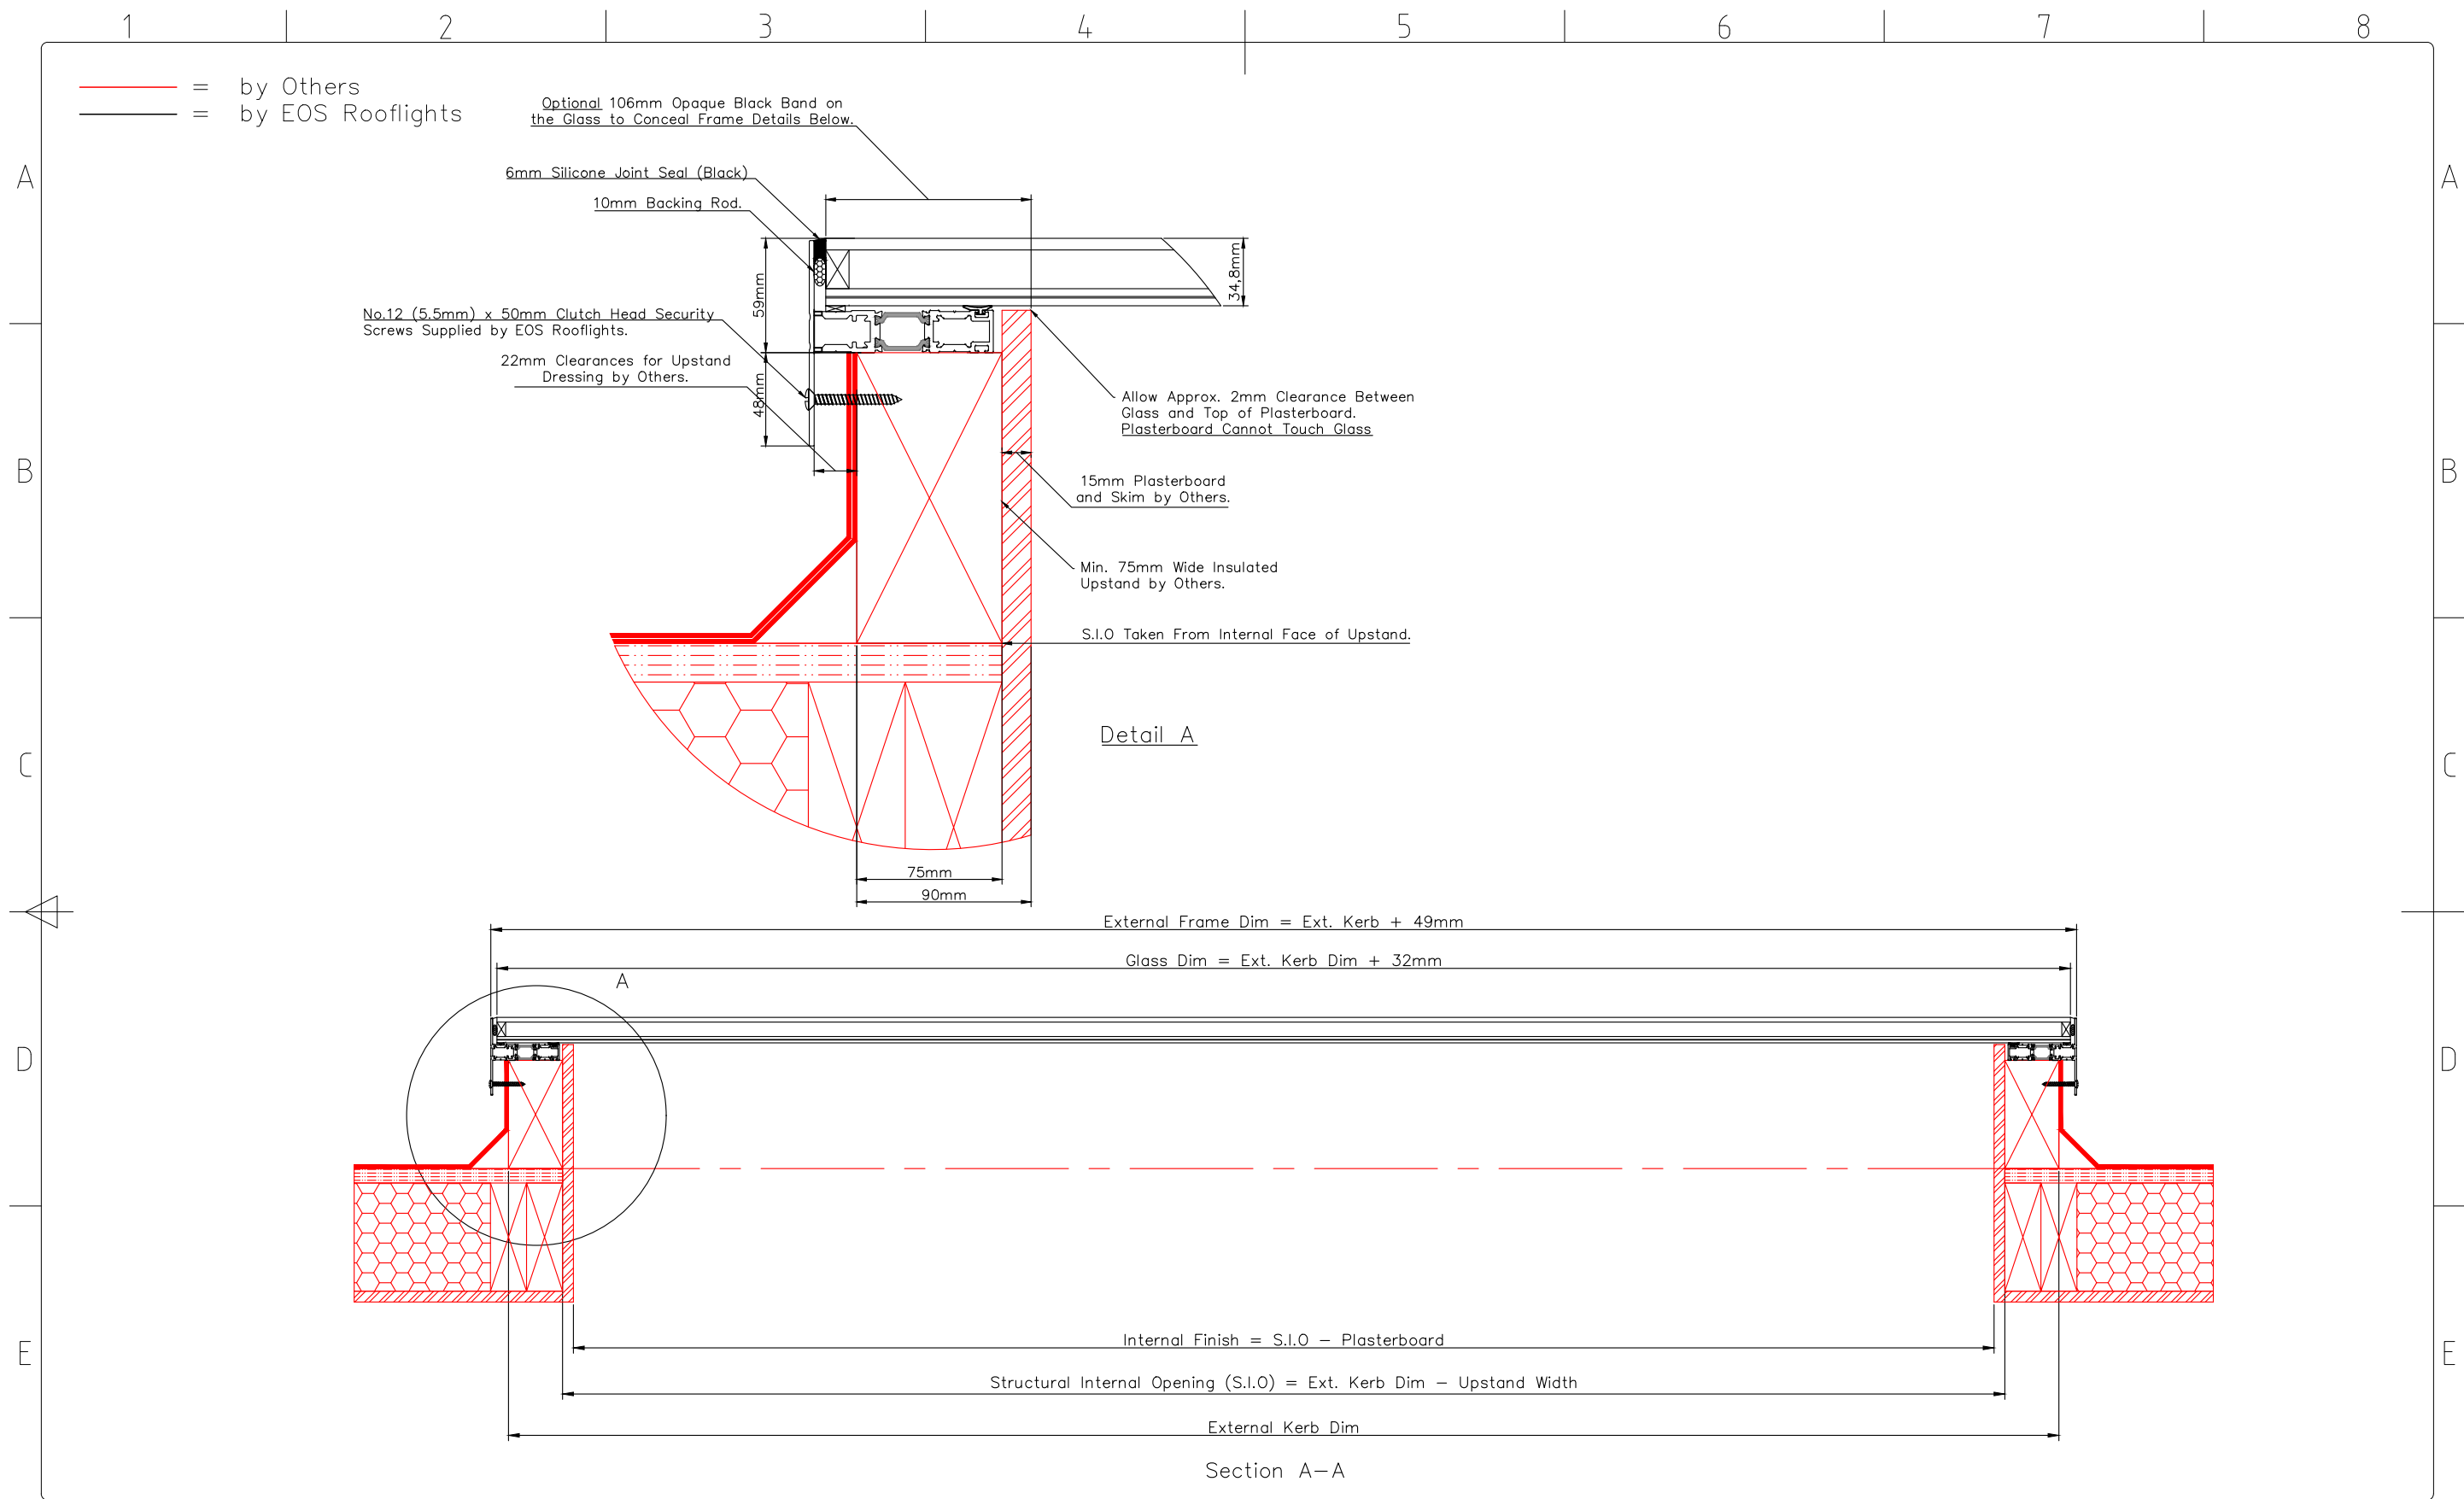

EOS Rooflights, Unit 2, Sidcup Logistics Park East
Sandy Lane, Sidcup, Kent, DA14 5FE
e: sales@eosrooflights.co.uk
w: www.eosrooflights.co.uk

Rev:	Description:	By:	Date:

Tolerance
Unless
Otherwise
Stated $\pm 1\text{mm}$.

Project:
Bespoke Fixed EOS75 Rooflight.

Scale:
Not to Scale


Drawing No:
STD-F-UB0-002

Date:
10/07/2023


Revision:

Drawn By:
AM

Checked By:
EH

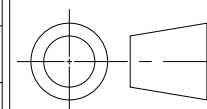


Description:
Generic Details for Fixed EOS75 Rooflight,
c/w Upstand by Others.

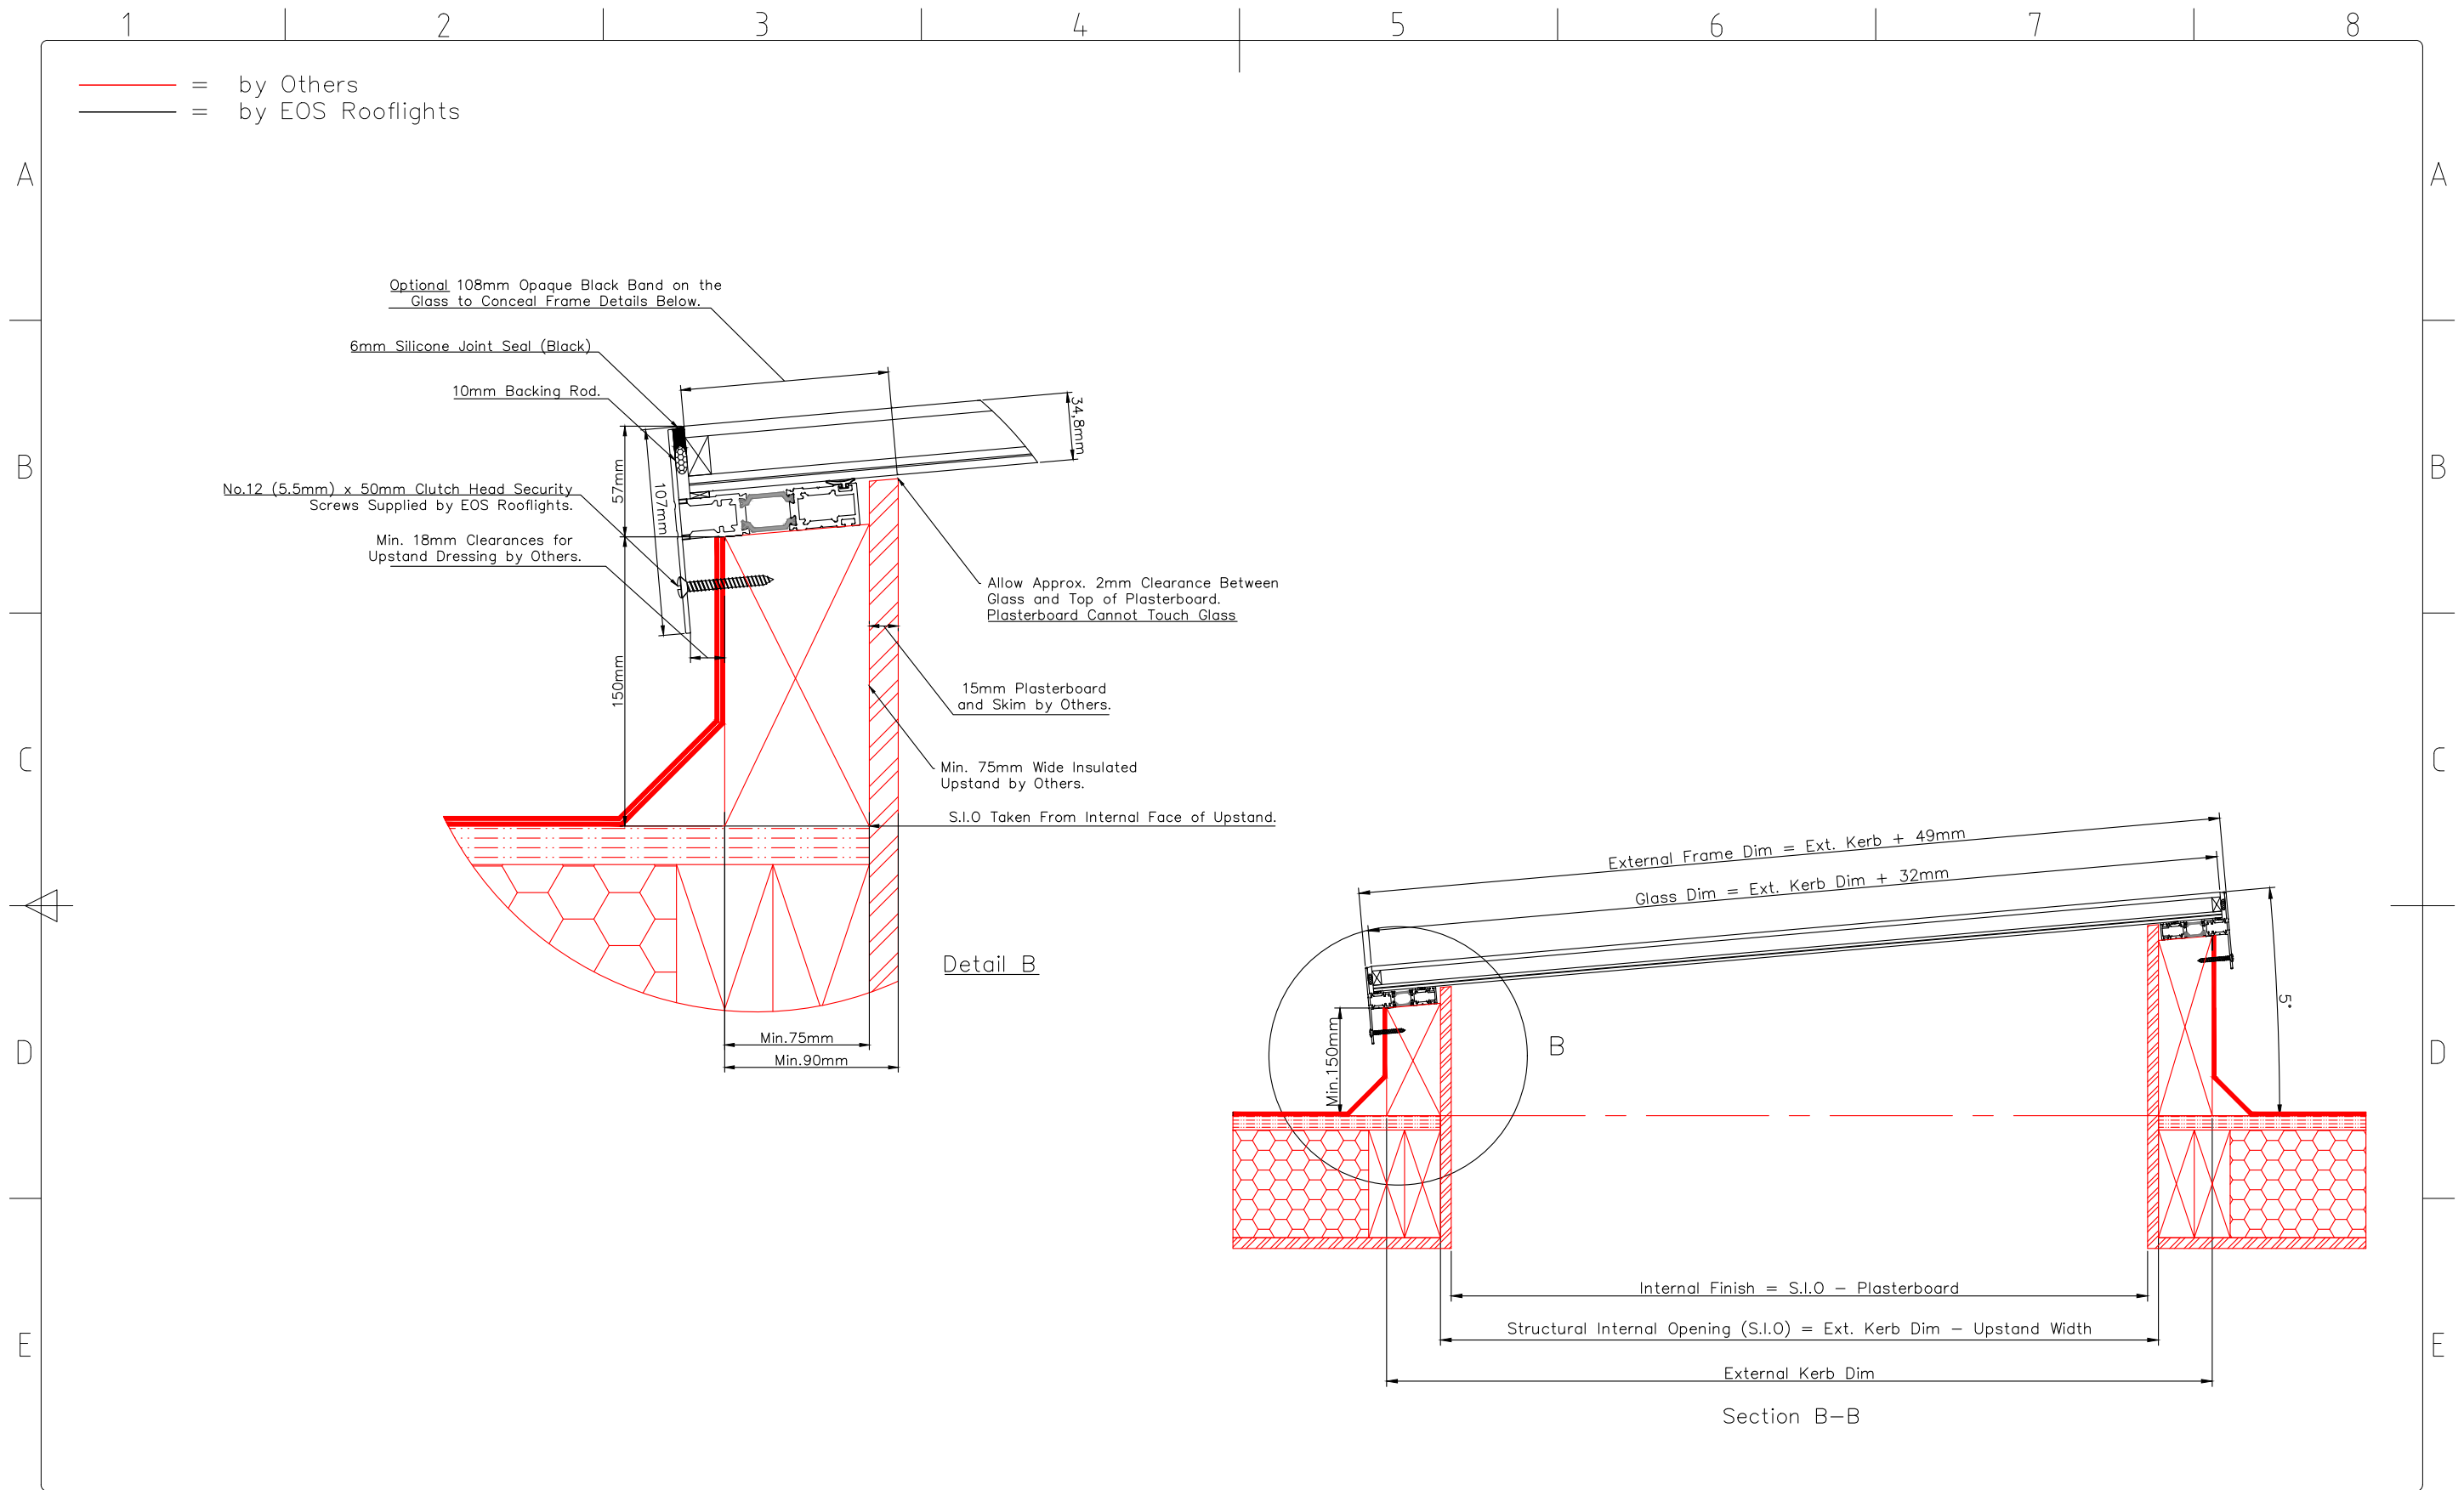

EOS Rooflights, Unit 2, Sidcup Logistics Park East
Sandy Lane, Sidcup, Kent, DA14 5FE
e: sales@eosrooflights.co.uk
w: www.eosrooflights.co.uk

Rev:	Description:			By:	Date:

Tolerance
Unless
Otherwise
Stated $\pm 1\text{mm}$.

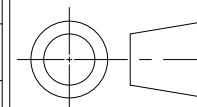

Project:
Bespoke Fixed EOS75 Rooflight.

Description:
Generic Details for Fixed EOS75 Rooflight,
c/w Upstand by Others.

Scale:
Not to Scale

Date:
10/07/2023

Drawn By:
AM

Drawing No:
STD-F-UB0-003

Revision:

Checked By:
EH