


EOS Rooflights, Unit 2, Sidcup Logistics Park East  
 Sandy Lane, Sidcup, Kent, DA14 5FE  
 e: sales@eosrooflights.co.uk  
 w: www.eosrooflights.co.uk

Rev:	Description:	By:	Date:

Tolerance  
 Unless  
 Otherwise  
 Stated ±1mm.

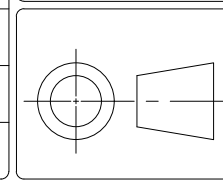

**Project:**  
 Bespoke EOS-97 Fixed - Wall Abutted.

**Description:**  
 Wall Abutment for EOS-97 Fixed.

**Scale:**  
 Not to Scale


**Date:**  
 07/02/2024

**Drawn By:**  
 AM

**Drawing No:**  
 STD-E97-F-001

**Revision:**  
 .


**Checked By:**  
 CH

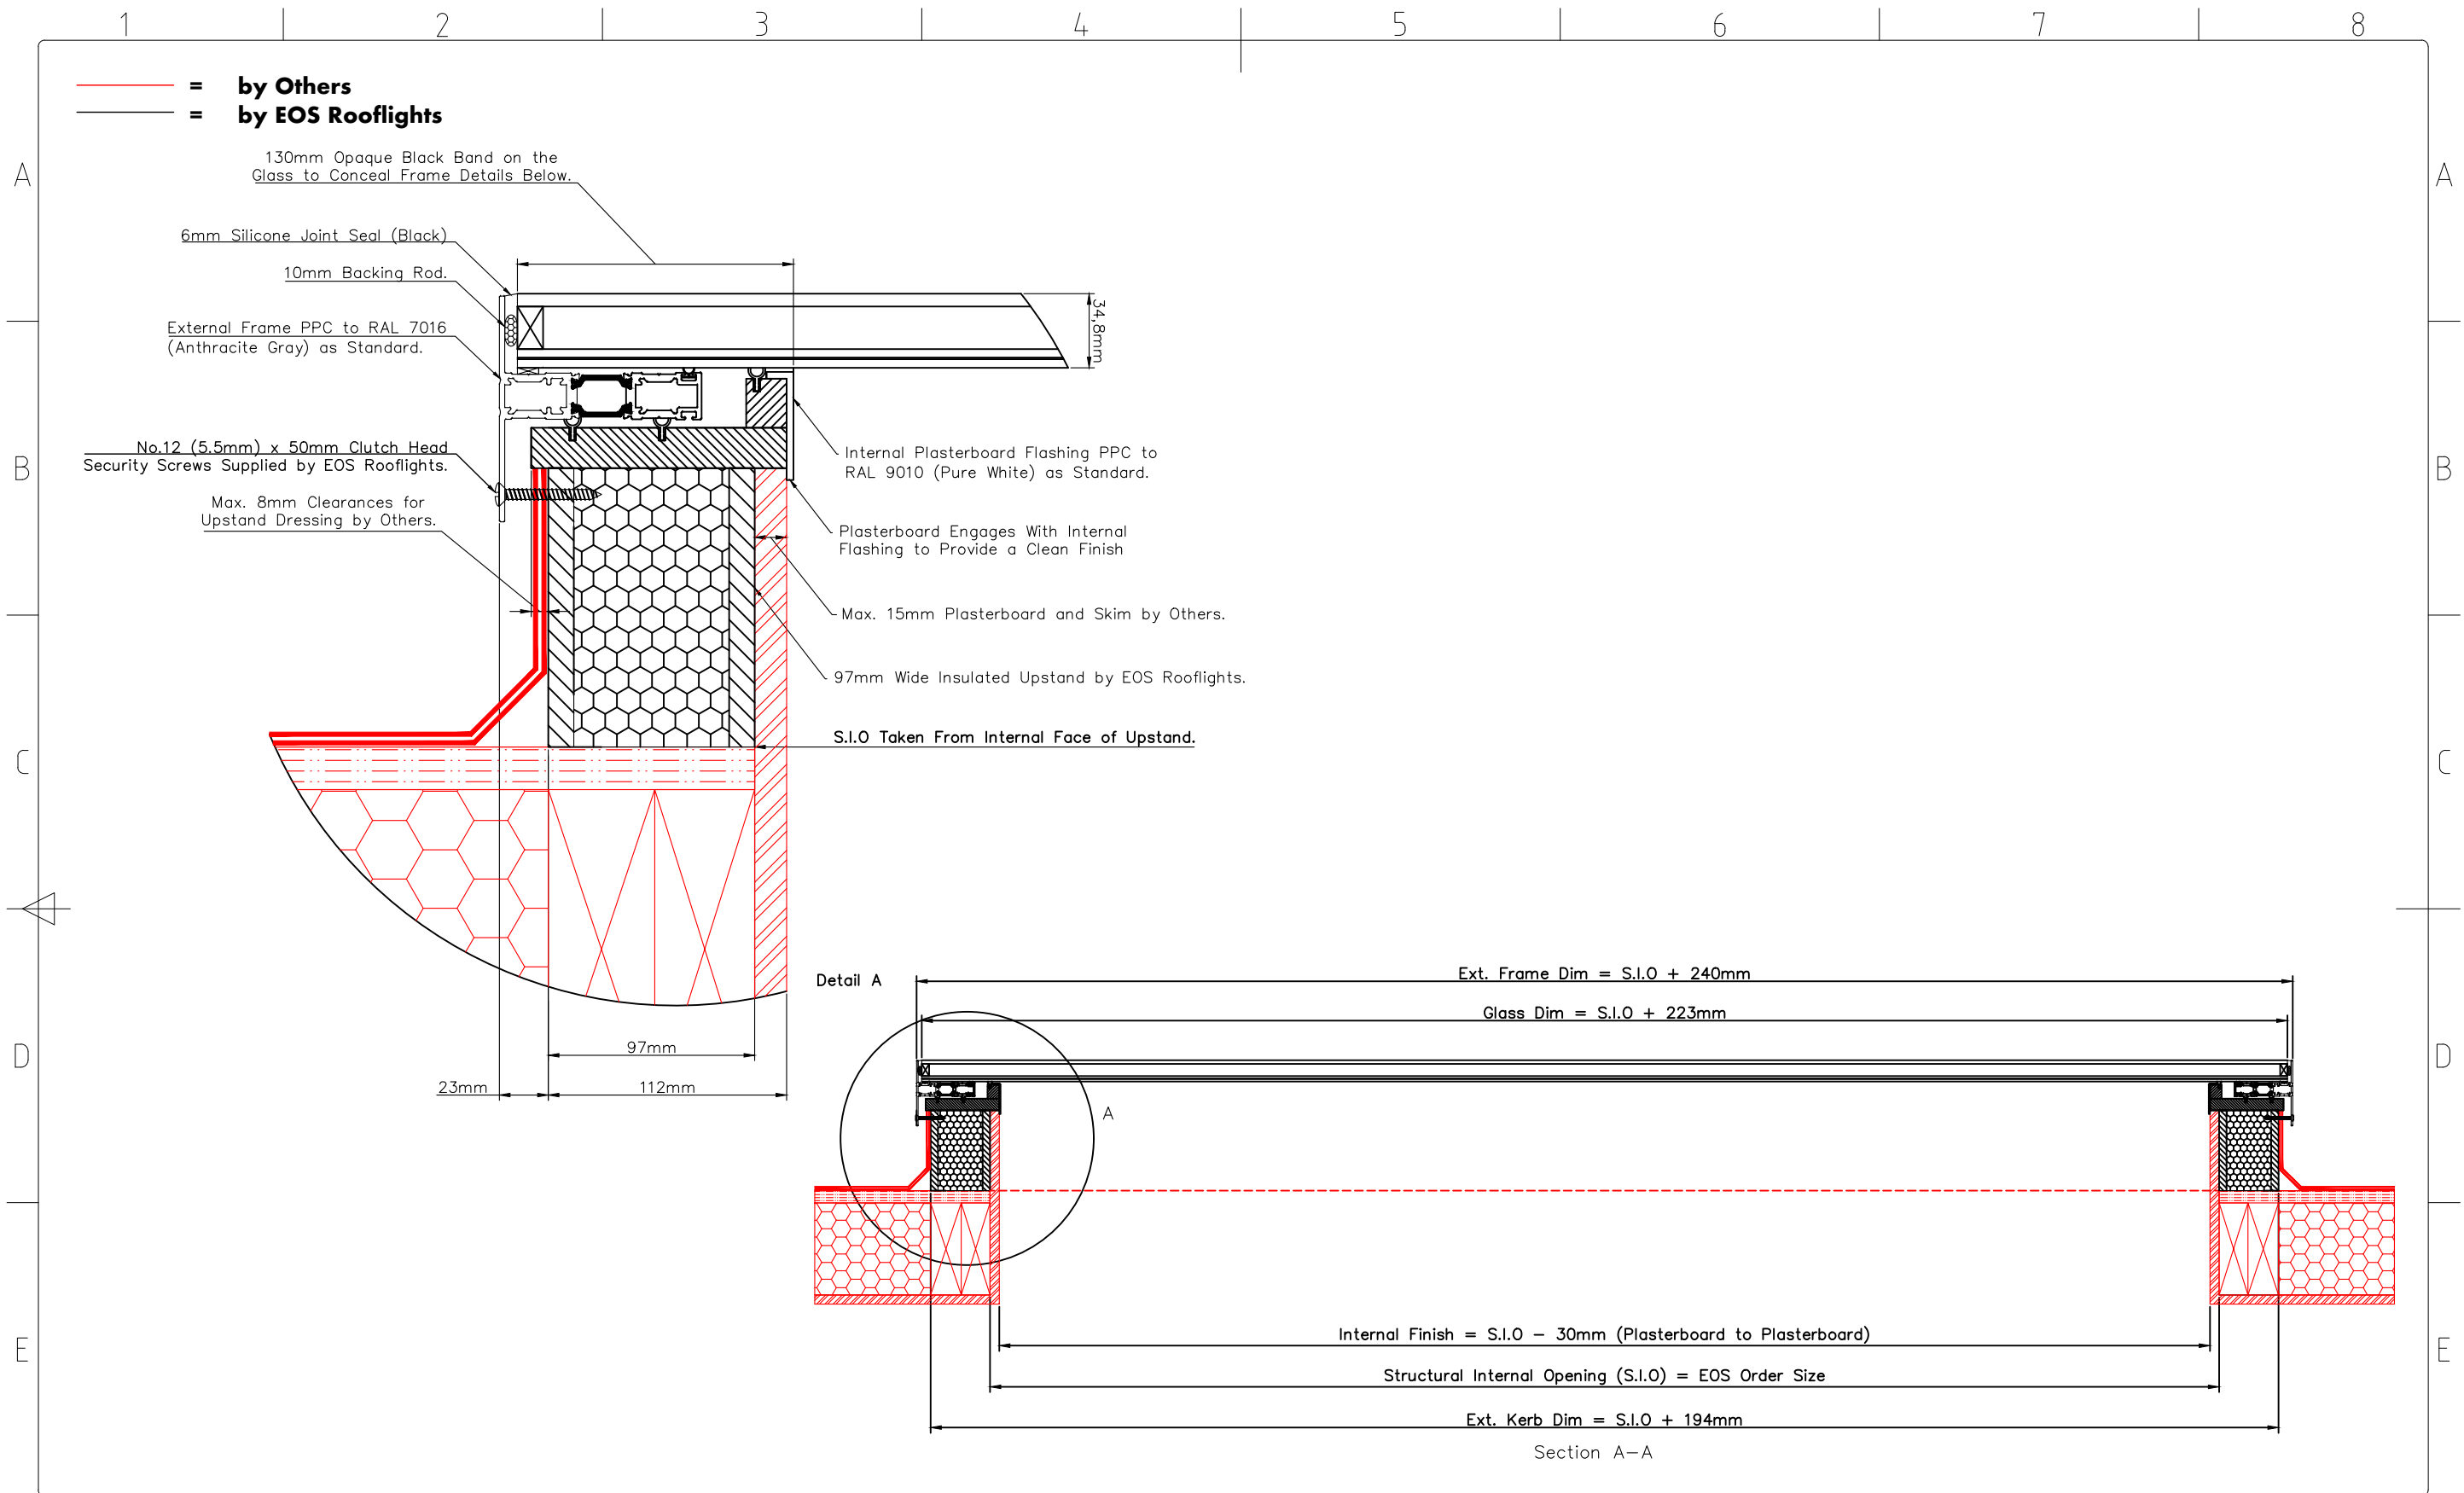

EOS Rooflights, Unit 2, Sidcup Logistics Park East  
 Sandy Lane, Sidcup, Kent, DA14 5FE  
 e: sales@eosrooflights.co.uk  
 w: www.eosrooflights.co.uk

Rev:	Description:	By:	Date:

Tolerance Unless Otherwise Stated ±1mm.

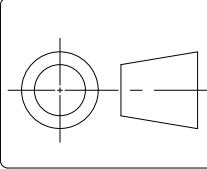

**Project:**  
 Bespoke EOS-97 Fixed - Wall Abutted.

**Description:**  
 Wall Abutment for EOS-97 Fixed.

**Scale:**  
 Not to Scale


**Date:**  
 07/02/2024

**Drawn By:**  
 AM

**Drawing No:**  
 STD-E97-F-002

**Revision:**  
 .


**Checked By:**  
 CH

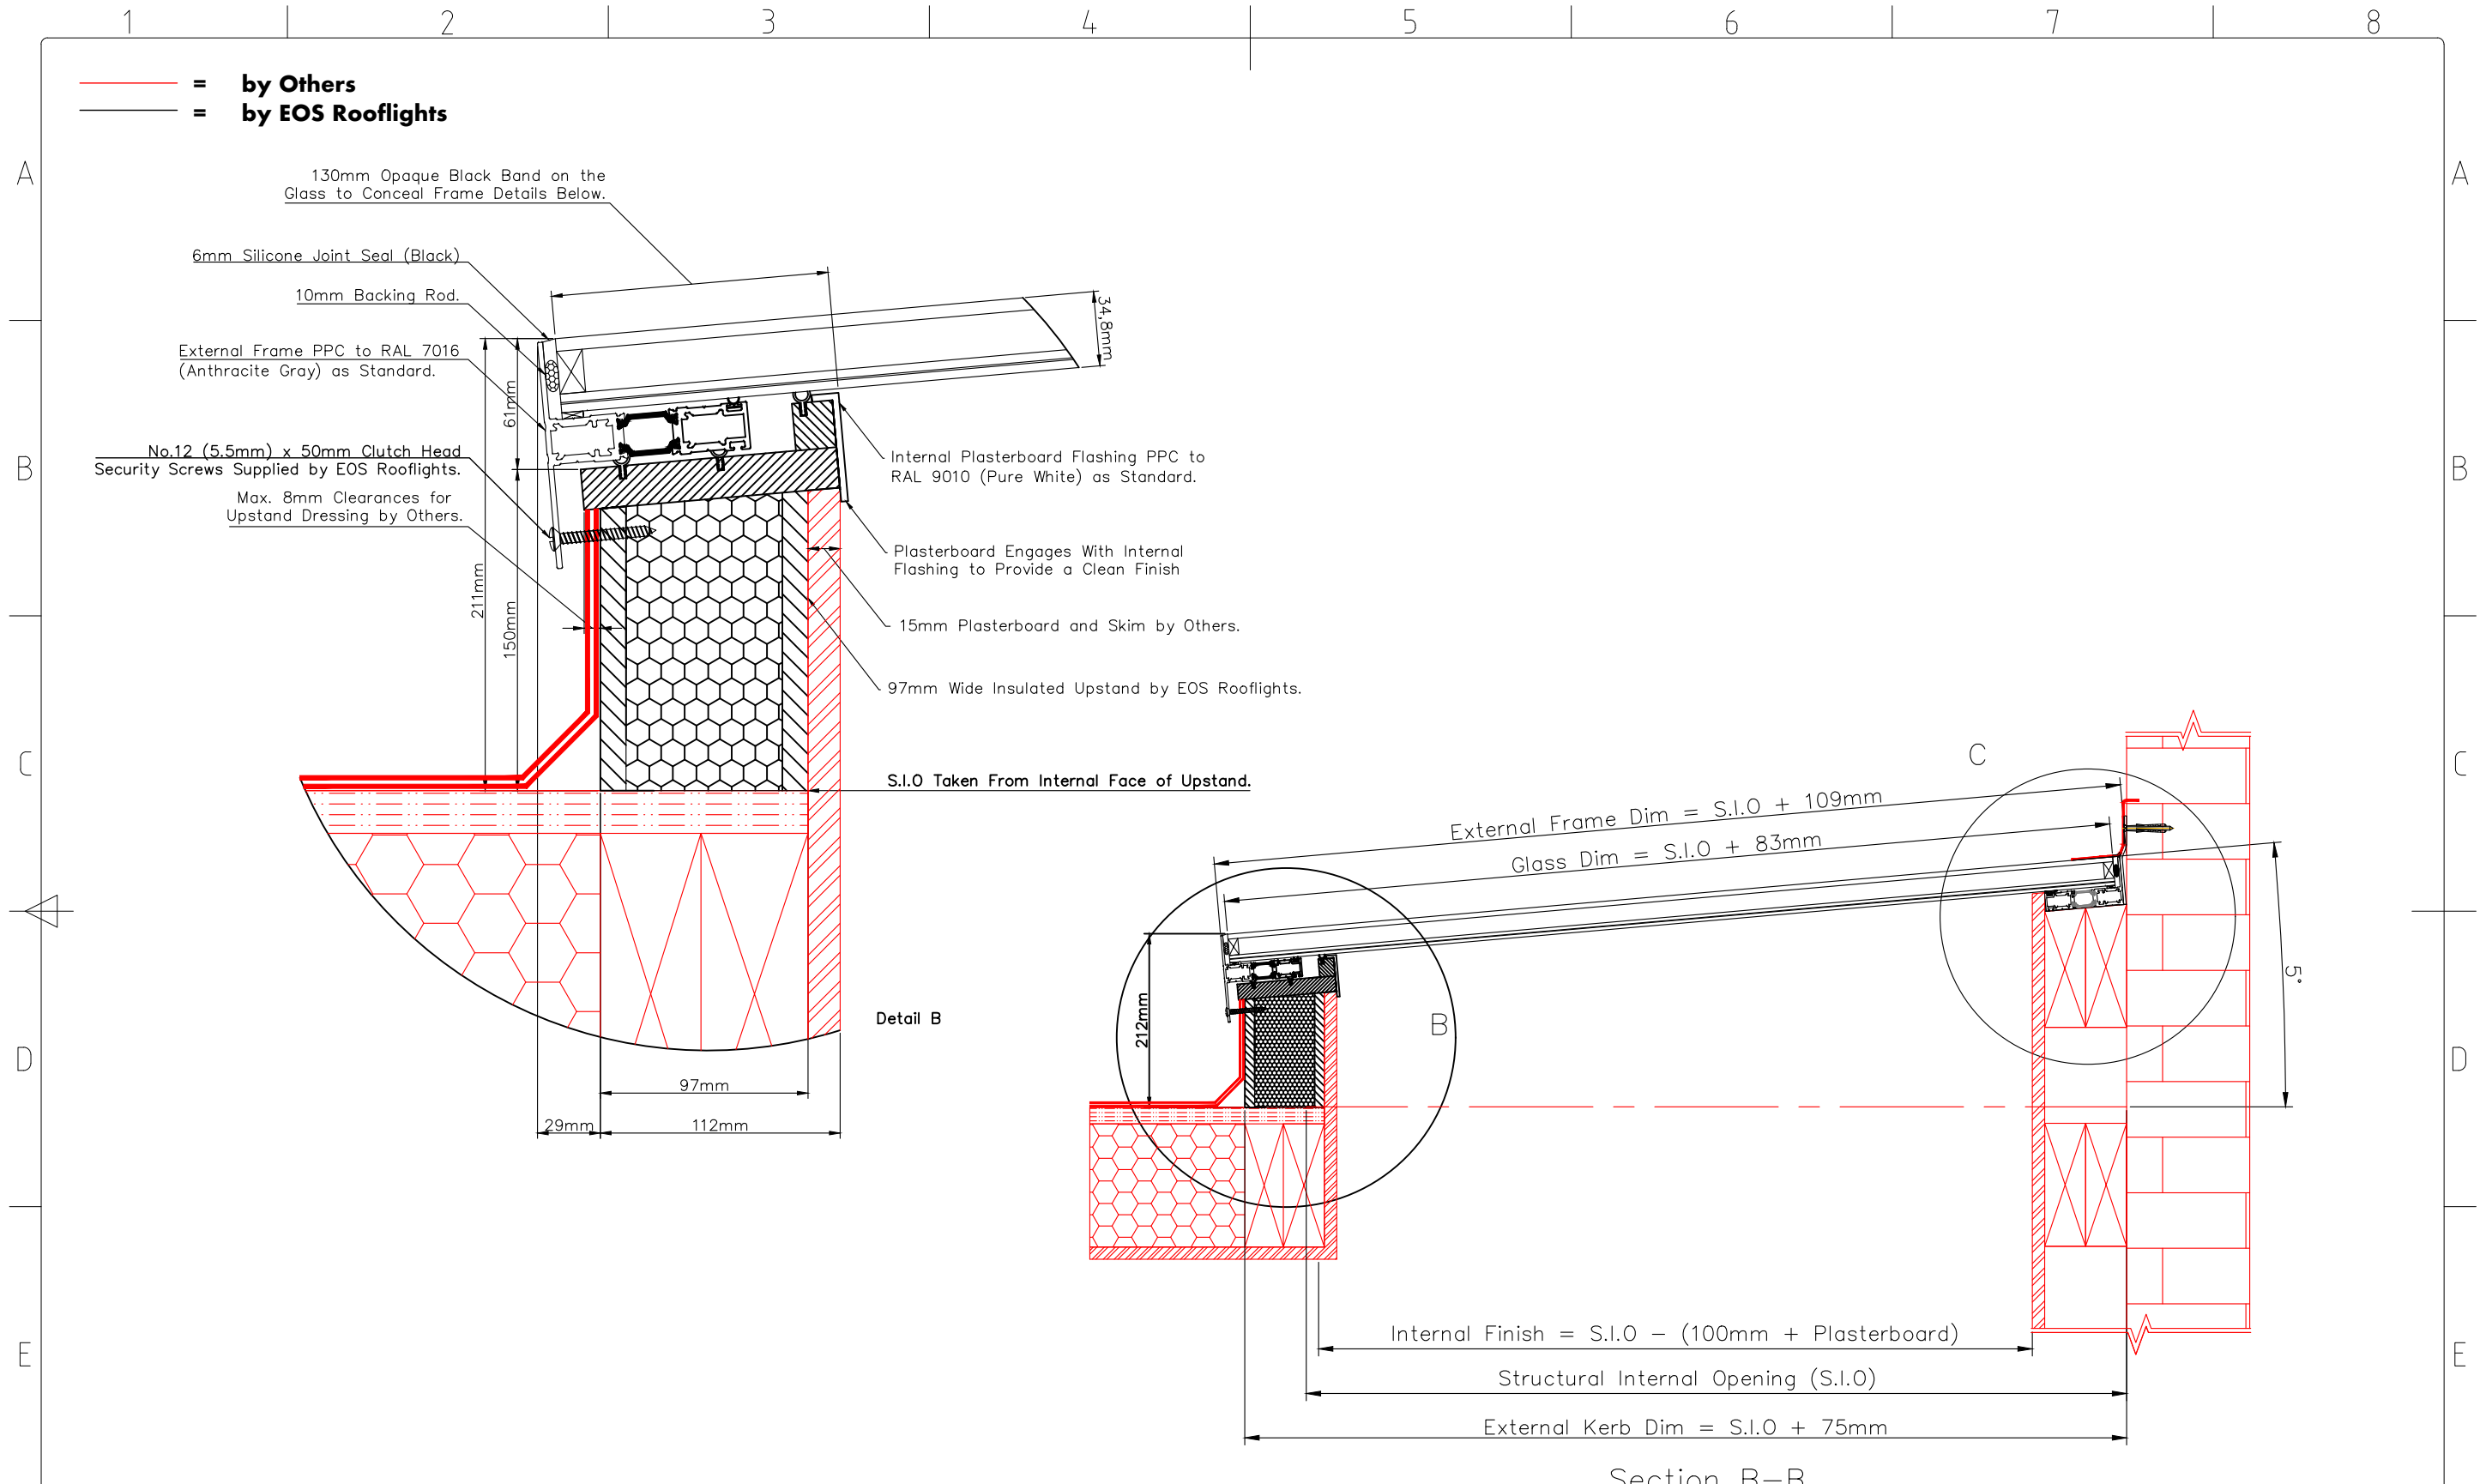

EOS Rooflights, Unit 2, Sidcup Logistics Park East  
 Sandy Lane, Sidcup, Kent, DA14 5FE  
 e: sales@eosrooflights.co.uk  
 w: www.eosrooflights.co.uk

Rev:	Description:	By:	Date:

Tolerance Unless Otherwise Stated ±1mm.

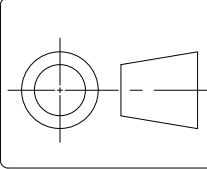

**Project:**  
 Bespoke EOS-97 Fixed - Wall Abutted.

**Description:**  
 Wall Abutment for EOS-97 Fixed.

**Scale:**  
 Not to Scale

**Date:**  
 07/02/2024

**Drawn By:**  
 AM

**Drawing No:**  
 STD-E97-F-003

**Revision:**

**Checked By:**  
 CH