


Rooflight must be installed on a roof pitch between 3-30° (by others). Failure to do so will result in water pooling on the rooflight.




FIXED
2500x1000mm

FIXED
2500x1000mm

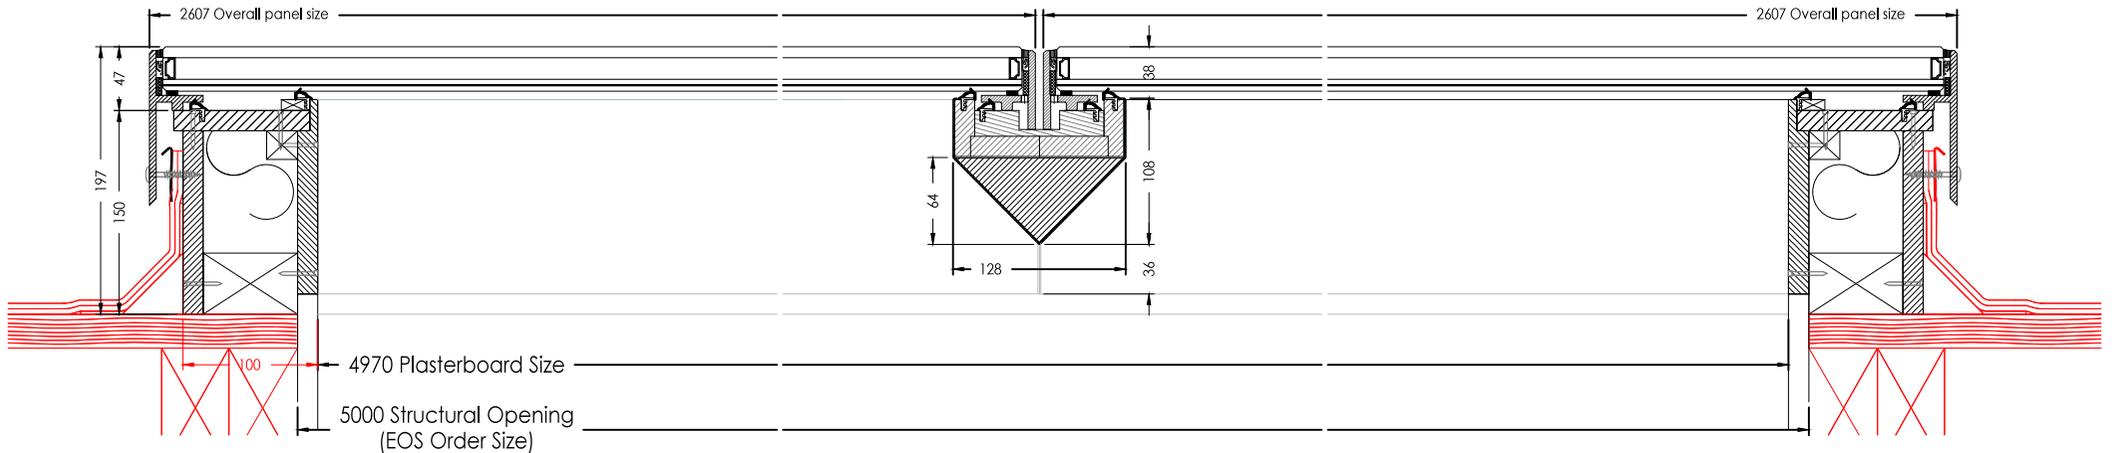

32mm double glazed unit comprising of:
8mm clear toughened outer pane
16mm Argon filled cavity
8.8mm clear float laminated low 'e' inner pane

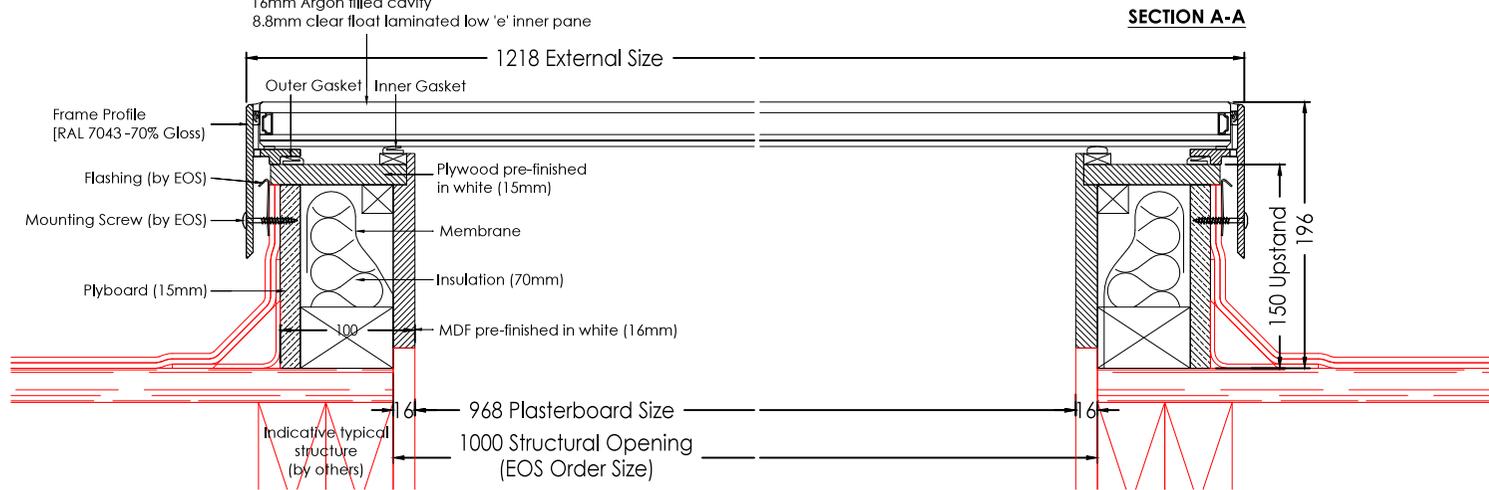

3-30 degree pitch must be on smaller size if modular rooflight has an opener as motor must sit level and not on a pitch.



Drawing Title
5000mm x 1000mm 2F
Modular Rooflight

scale 1:4 @ A3

drawing no. EOS.M.002

date Aug '13

0

revision