


32mm double glazed unit comprising of:
 8mm clear toughened outer pane
 16mm Argon filled cavity
 8.8mm clear float laminated low 'e' inner pane

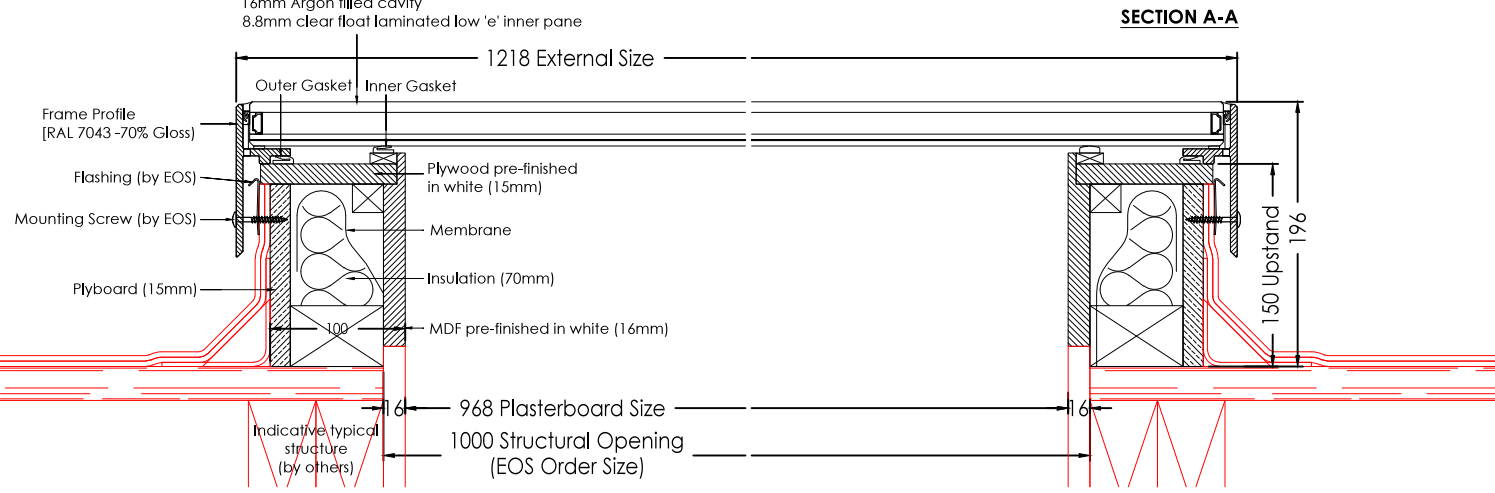

Rooflight must be installed on a roof pitch between 3-30° (by others). Failure to do so will result in water pooling on the rooflight.

3-30 degree pitch must be on smaller size if modular rooflight has an opener as motor must sit level and not on a pitch.

Drawing Title
 6000mm x 1000mm 2F 1O Modular Rooflight
 scale 1:4 @ A3
 drawing no. EOS.M.005
 date Aug '13

0
 revision