



32mm double glazed unit comprising of:
 8mm clear toughened outer pane
 16mm Argon filled cavity
 8.8mm clear float laminated low 'e' inner pane

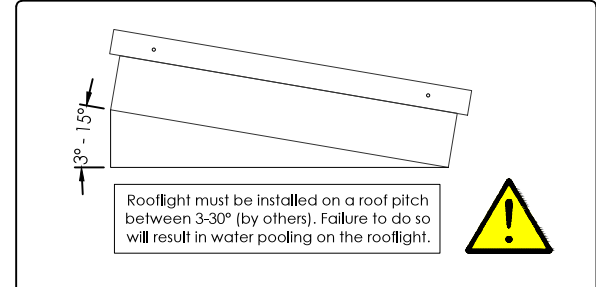

3-30 degree pitch must be on smaller size if modular rooflight has an opener as motor must sit level and not on a pitch.

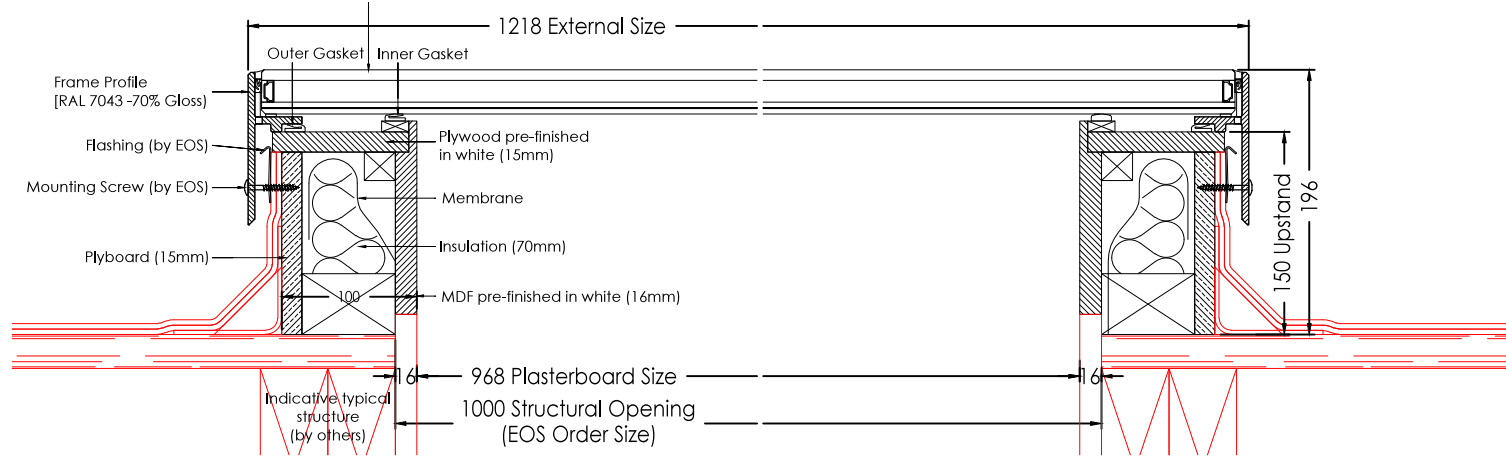

Drawing Title
 4000mm x 1000mm 1F 1O Modular Rooflight
 scale 1:4 @ A3
 drawing no. EOS.M.006
 date Aug '13

0
 revision