

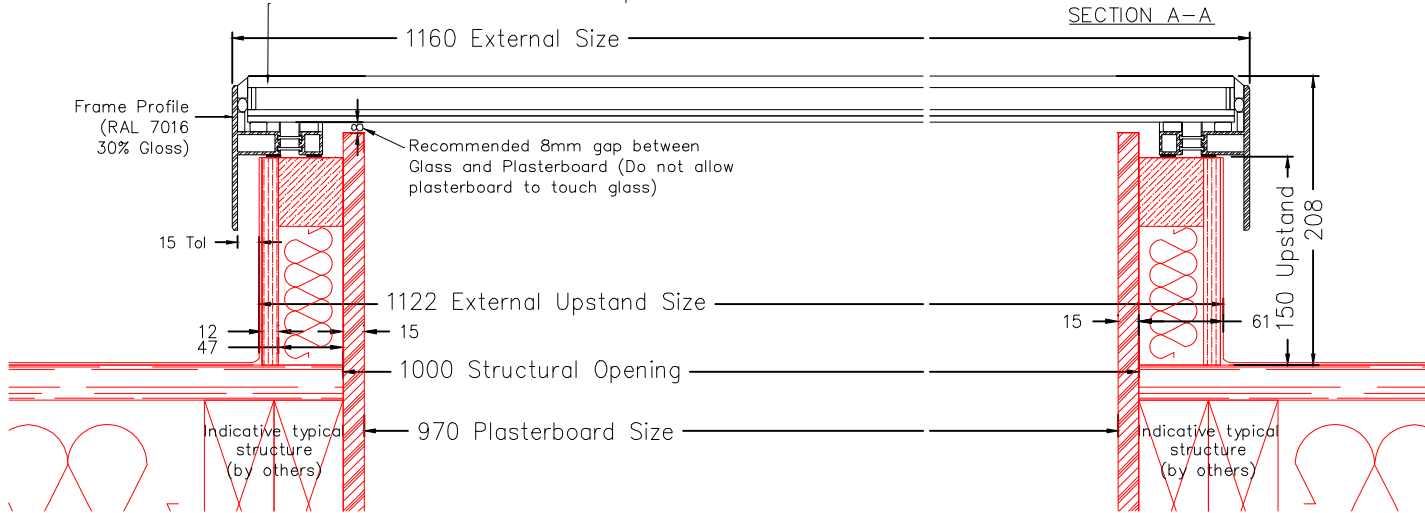



31mm double glazed unit comprising of:  
 6mm clear toughened outer pane  
 16mm Argon filled cavity  
 8.8mm clear float laminated low 'e' inner pane

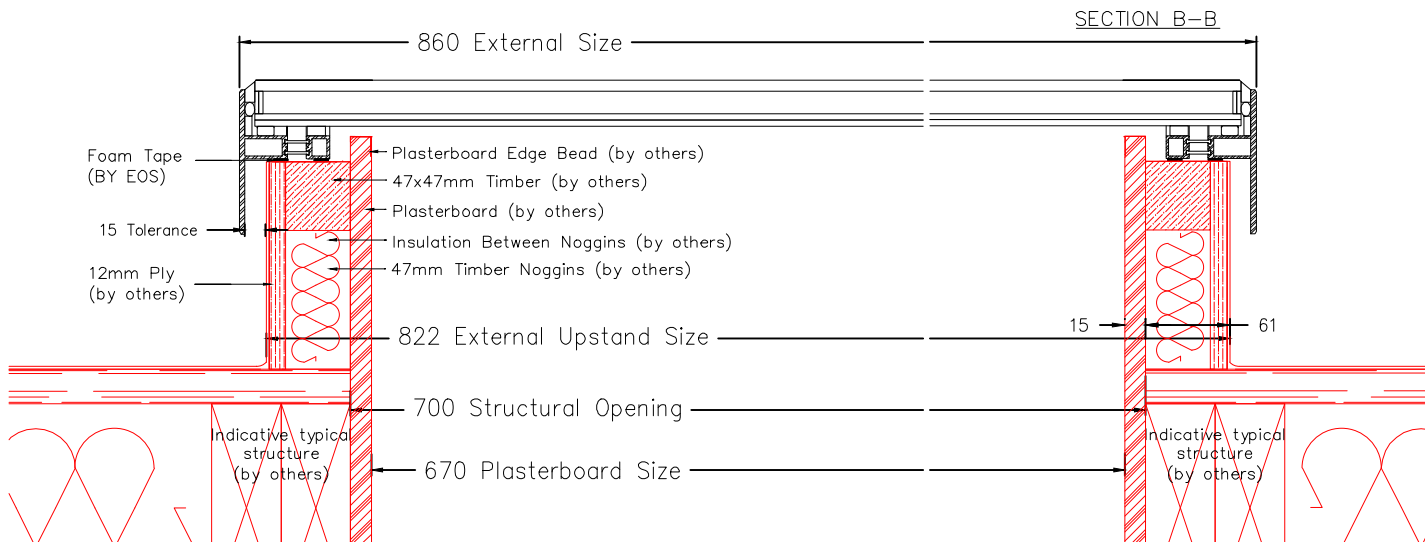


FIXED  
 1000x700mm

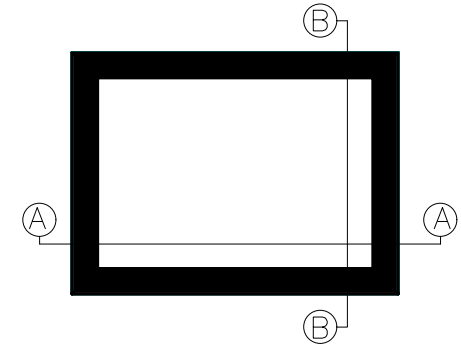

Recommended Upstand Detail

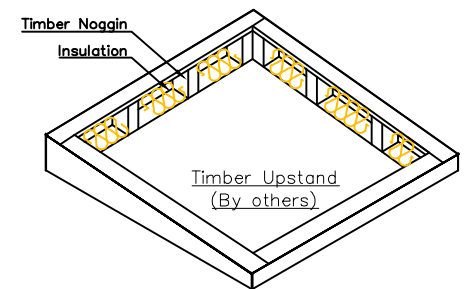

5° - 15°

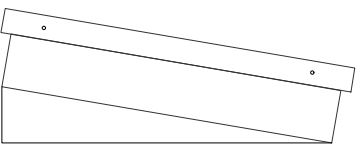

Rooflight must be installed on a roof pitch between 5-15° (by others). Failure to do so will result in water pooling on the rooflight.



Key:  
 — by others  
 — by EOS



Drawing Title:  
 1000x700mm  
 Fixed Rooflight

Scale:  
 1: 4 @ A3

Drawing No.:  
 F10

Date:  
 Feb '20

0  
 revision