
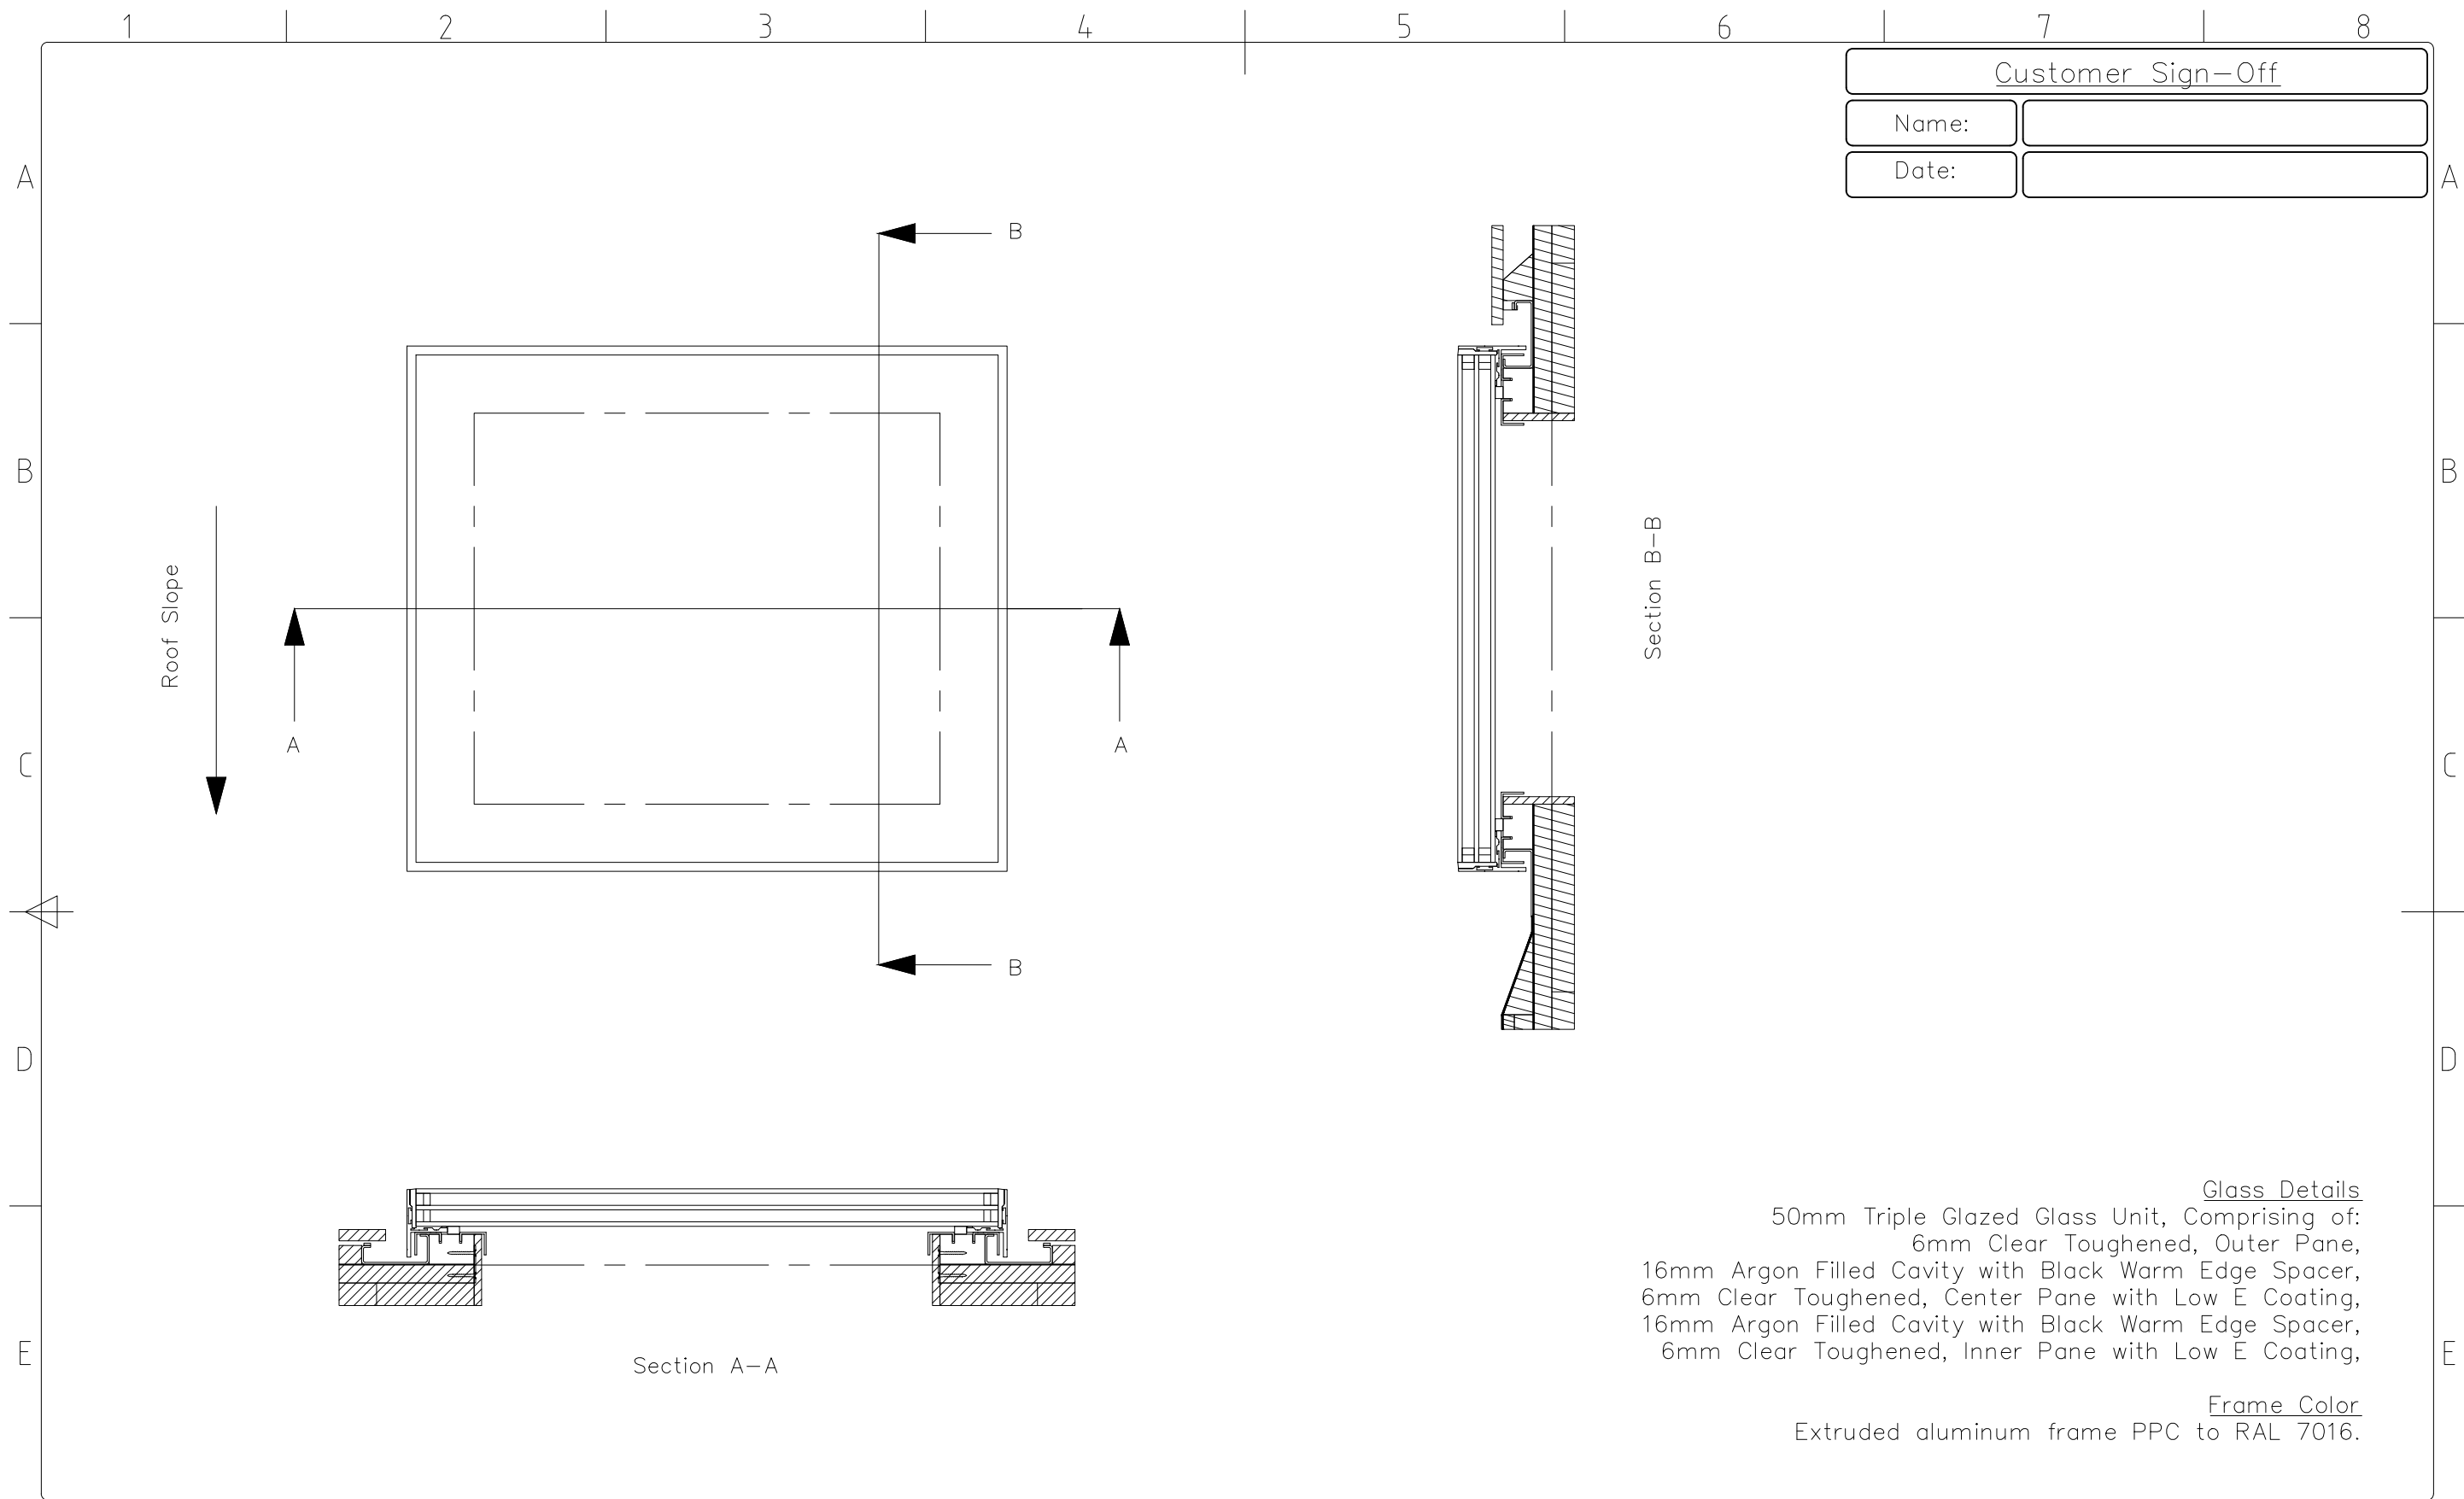
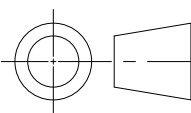
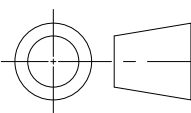


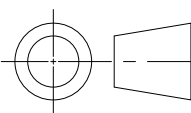


 EOS Rooflights, Unit 2, Sidcup Logistics Park East Sandy Lane, Sidcup, Kent, DA14 5FE e: sales@eosrooflights.co.uk w: www.eosrooflights.co.uk					 Tolerance Unless Otherwise Stated ±1mm.	Project: Bespoke Pitched Fixed Rooflight.	Scale: Not to Scale	Drawing No: STD-PF-001
	Rev:	Description:	By:	Date:	 Description: Generic Details for Pitched Fixed Rooflights.		Date: 23/06/2023	Revision:
					 Description: Generic Details for Pitched Fixed Rooflights.		Drawn By: AM	Checked By:

1 2 3 4 5 6 7 8


F

F

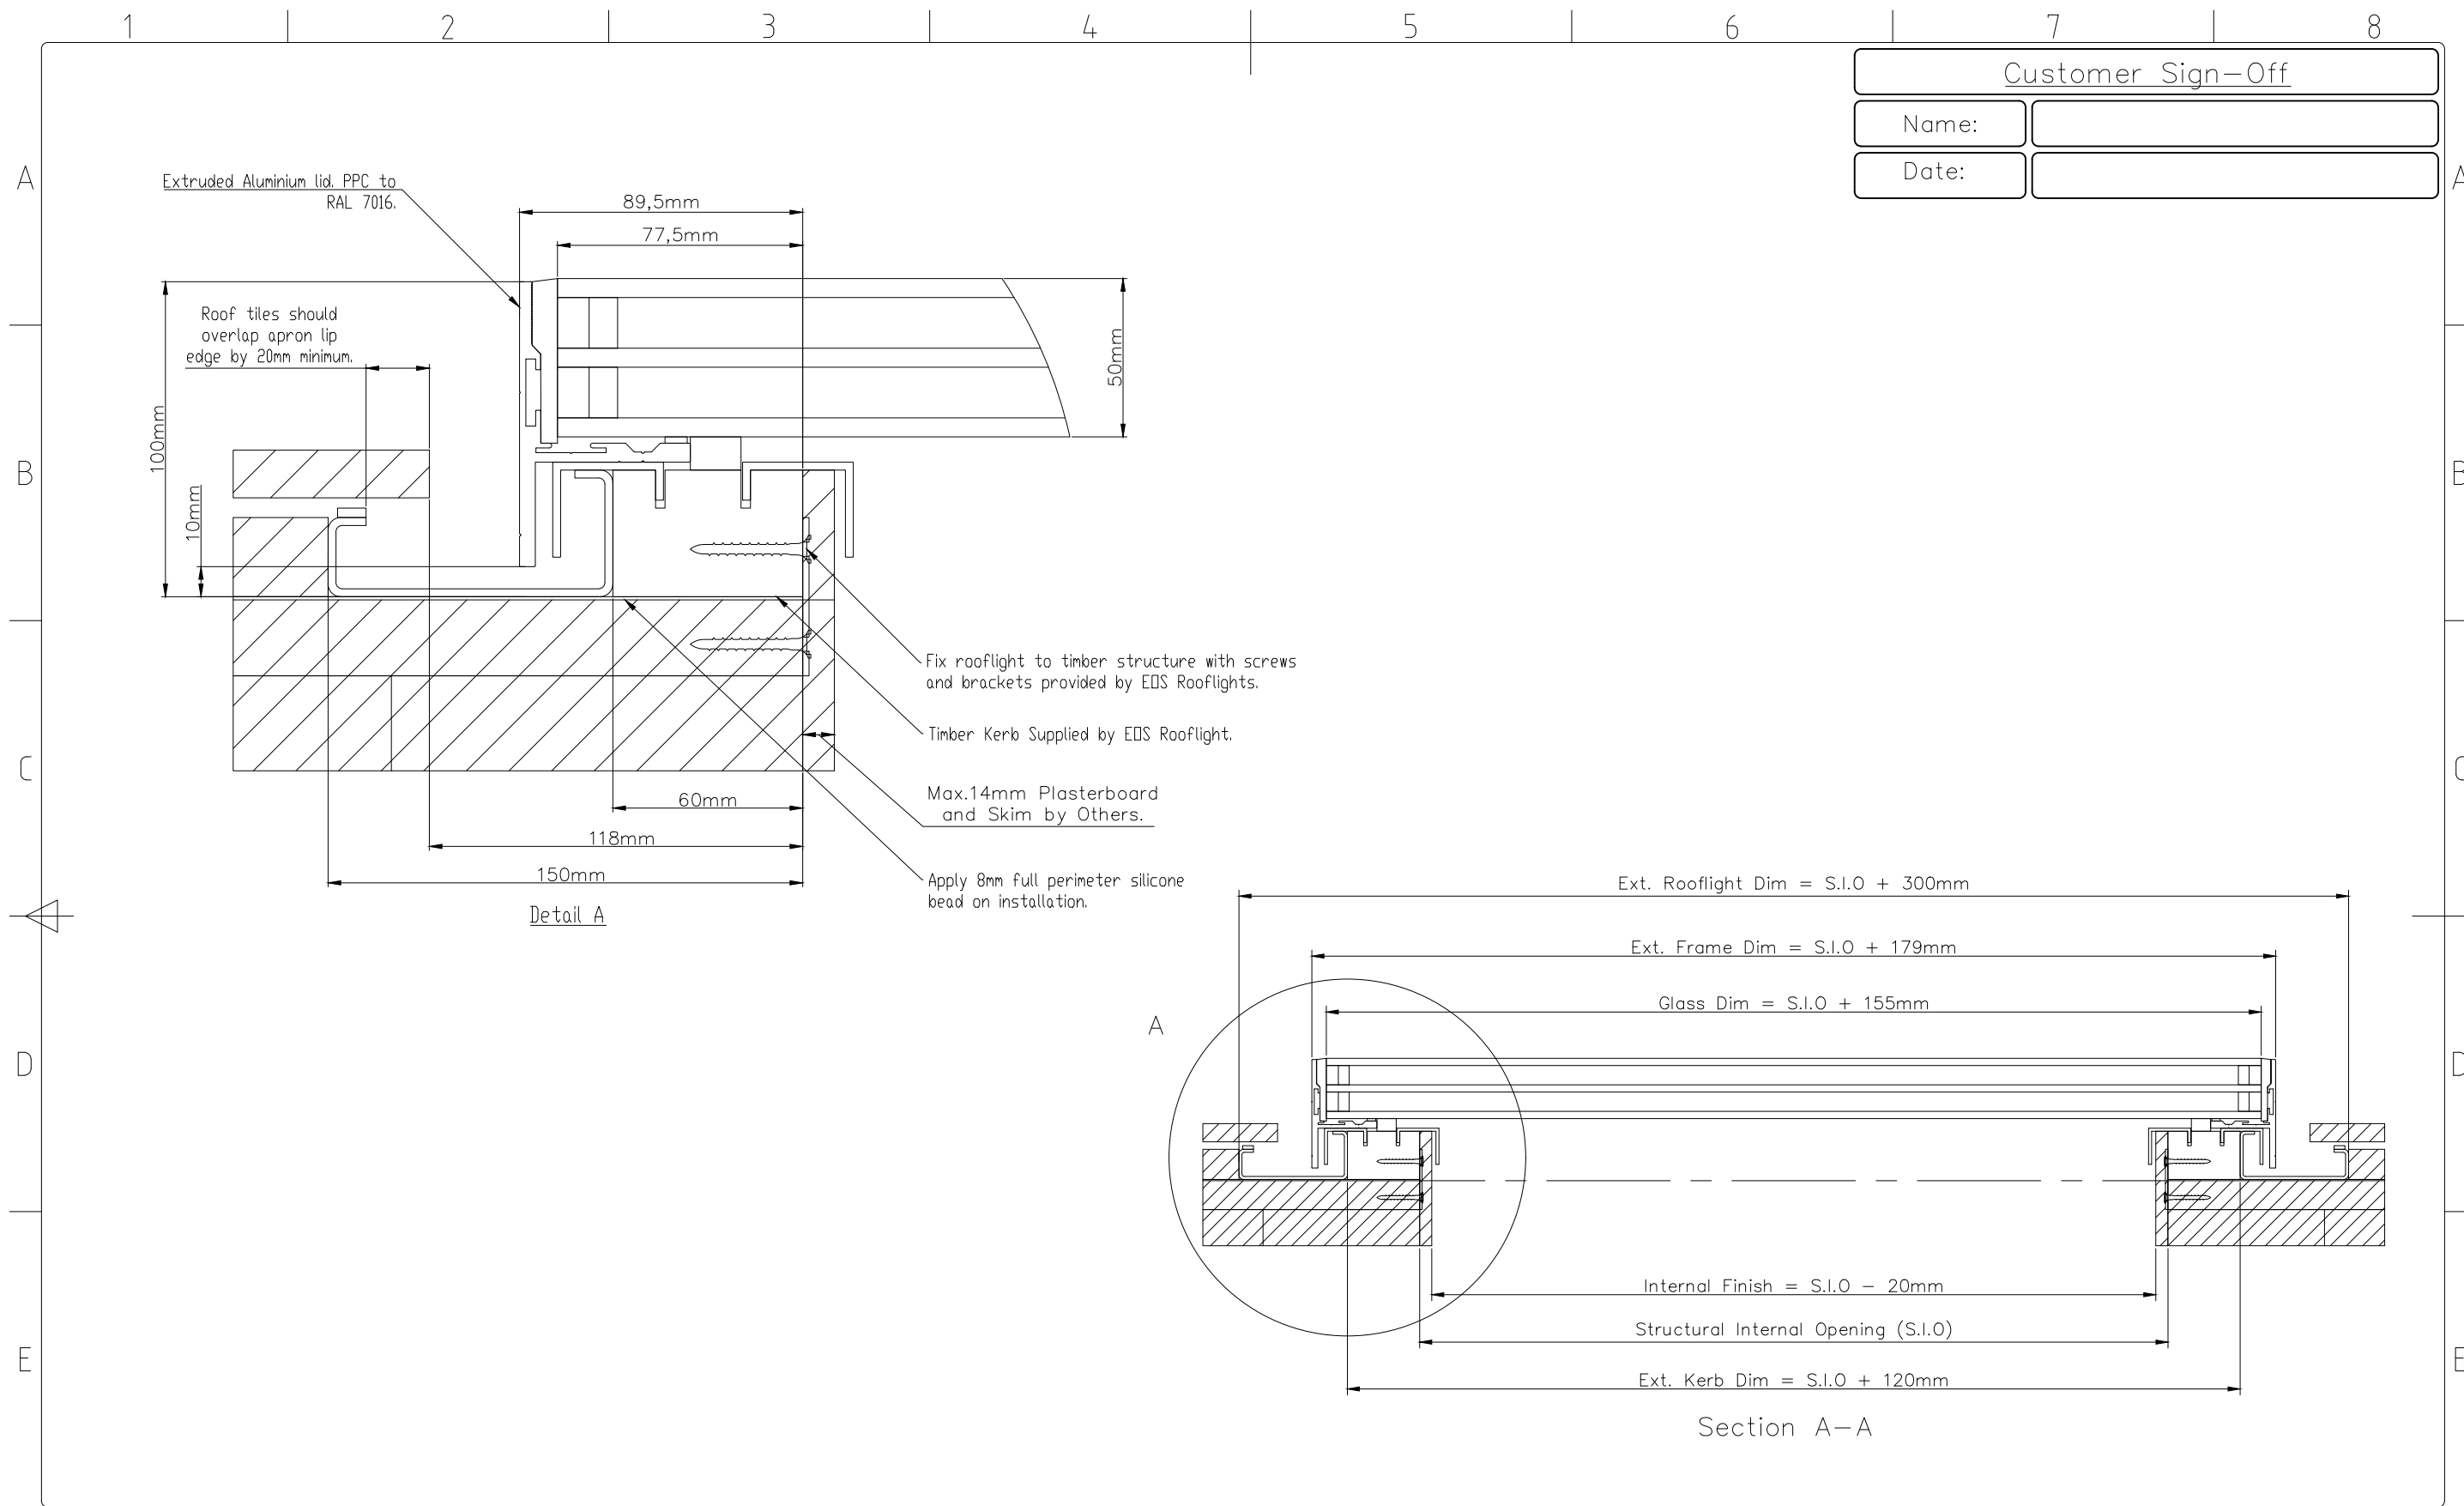

EOS Rooflights, Unit 2, Sidcup Logistics Park East
Sandy Lane, Sidcup, Kent, DA14 5FE
e: sales@eosrooflights.co.uk
w: www.eosrooflights.co.uk

Tolerance
Unless
Otherwise
Stated $\pm 1\text{mm}$.

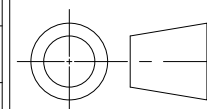

Project:
Bespoke Pitched Fixed Rooflight.

Description:
Generic Details for Pitched Fixed Rooflights.

Scale:
Not to Scale

Date:
23/06/2023


Drawn By:
AM

Drawing No:
STD-PF-002

Revision:

Checked By:


Rev:	Description:			By:	Date:

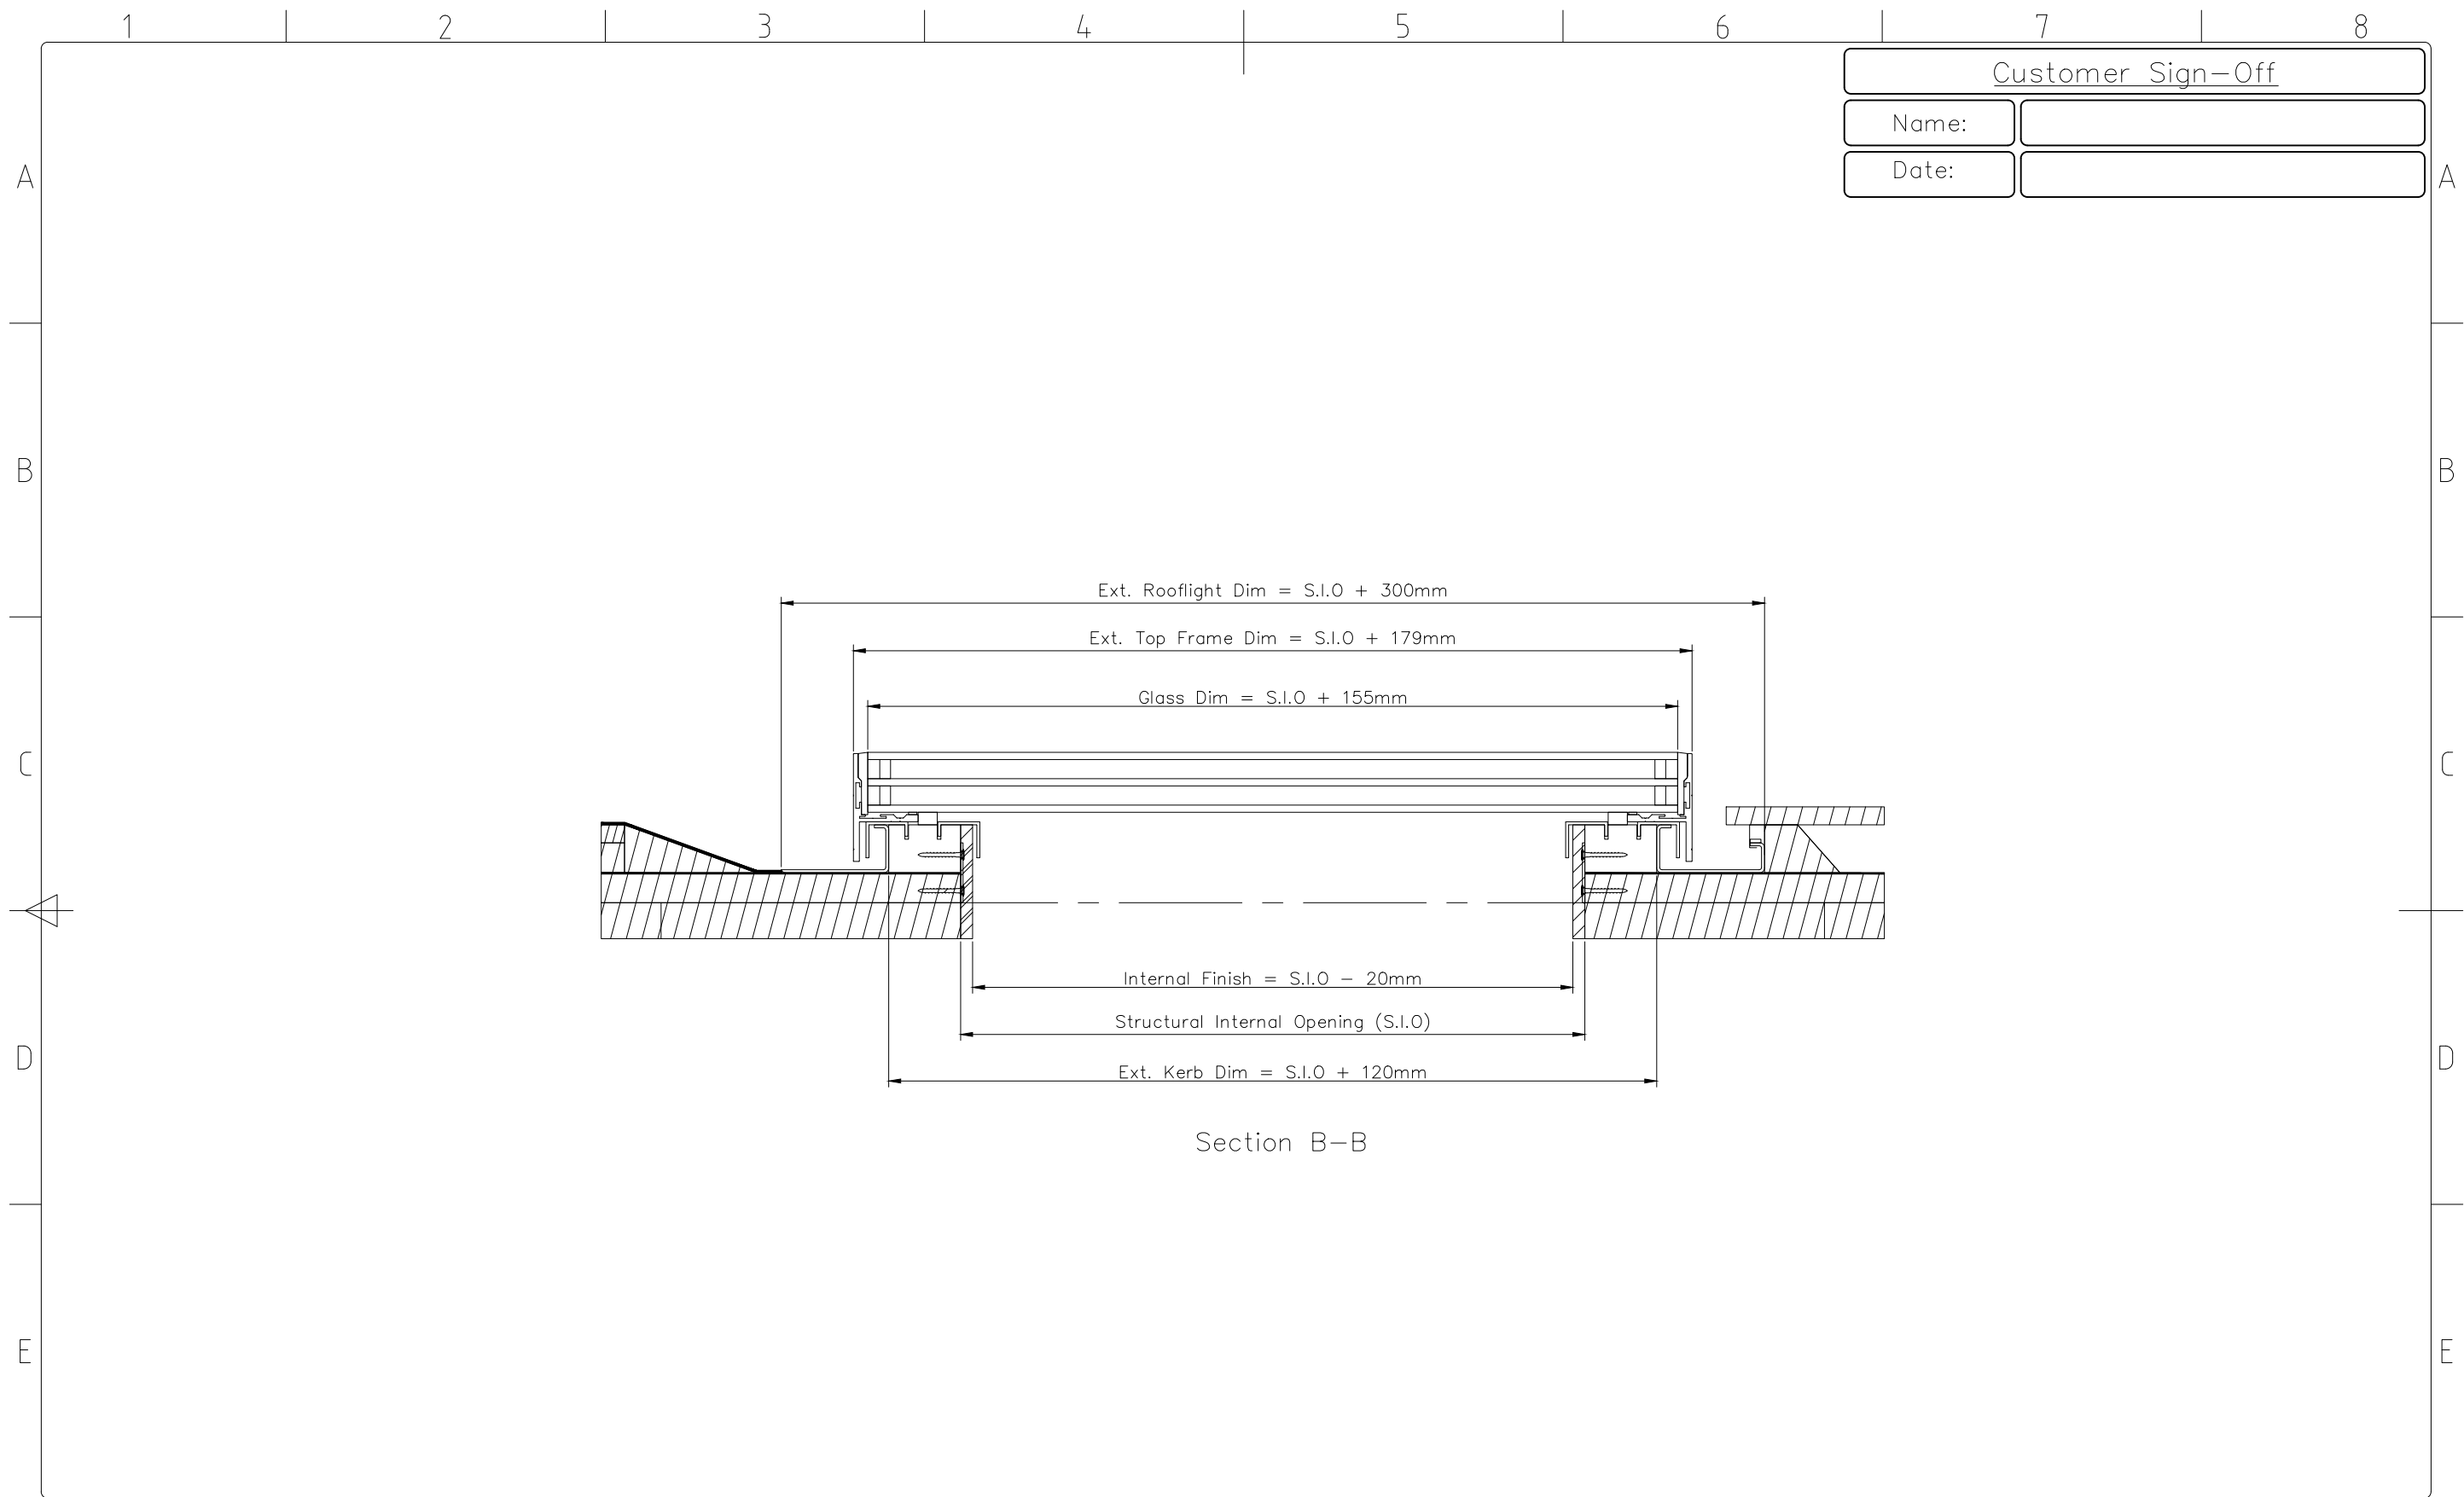

EOS Rooflights, Unit 2, Sidcup Logistics Park East
Sandy Lane, Sidcup, Kent, DA14 5FE
e: sales@eosrooflights.co.uk
w: www.eosrooflights.co.uk

Rev:	Description:	By:	Date:

Tolerance
Unless
Otherwise
Stated $\pm 1\text{mm}$.

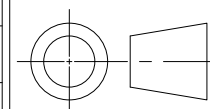

Project:
Bespoke Pitched Fixed Rooflight.

Description:
Generic Details for Pitched Fixed Rooflights.

Scale:
Not to Scale

Date:
23/06/2023

Drawn By:
AM

Drawing No:
STD-PF-003

Revision:
.

Checked By:
.