
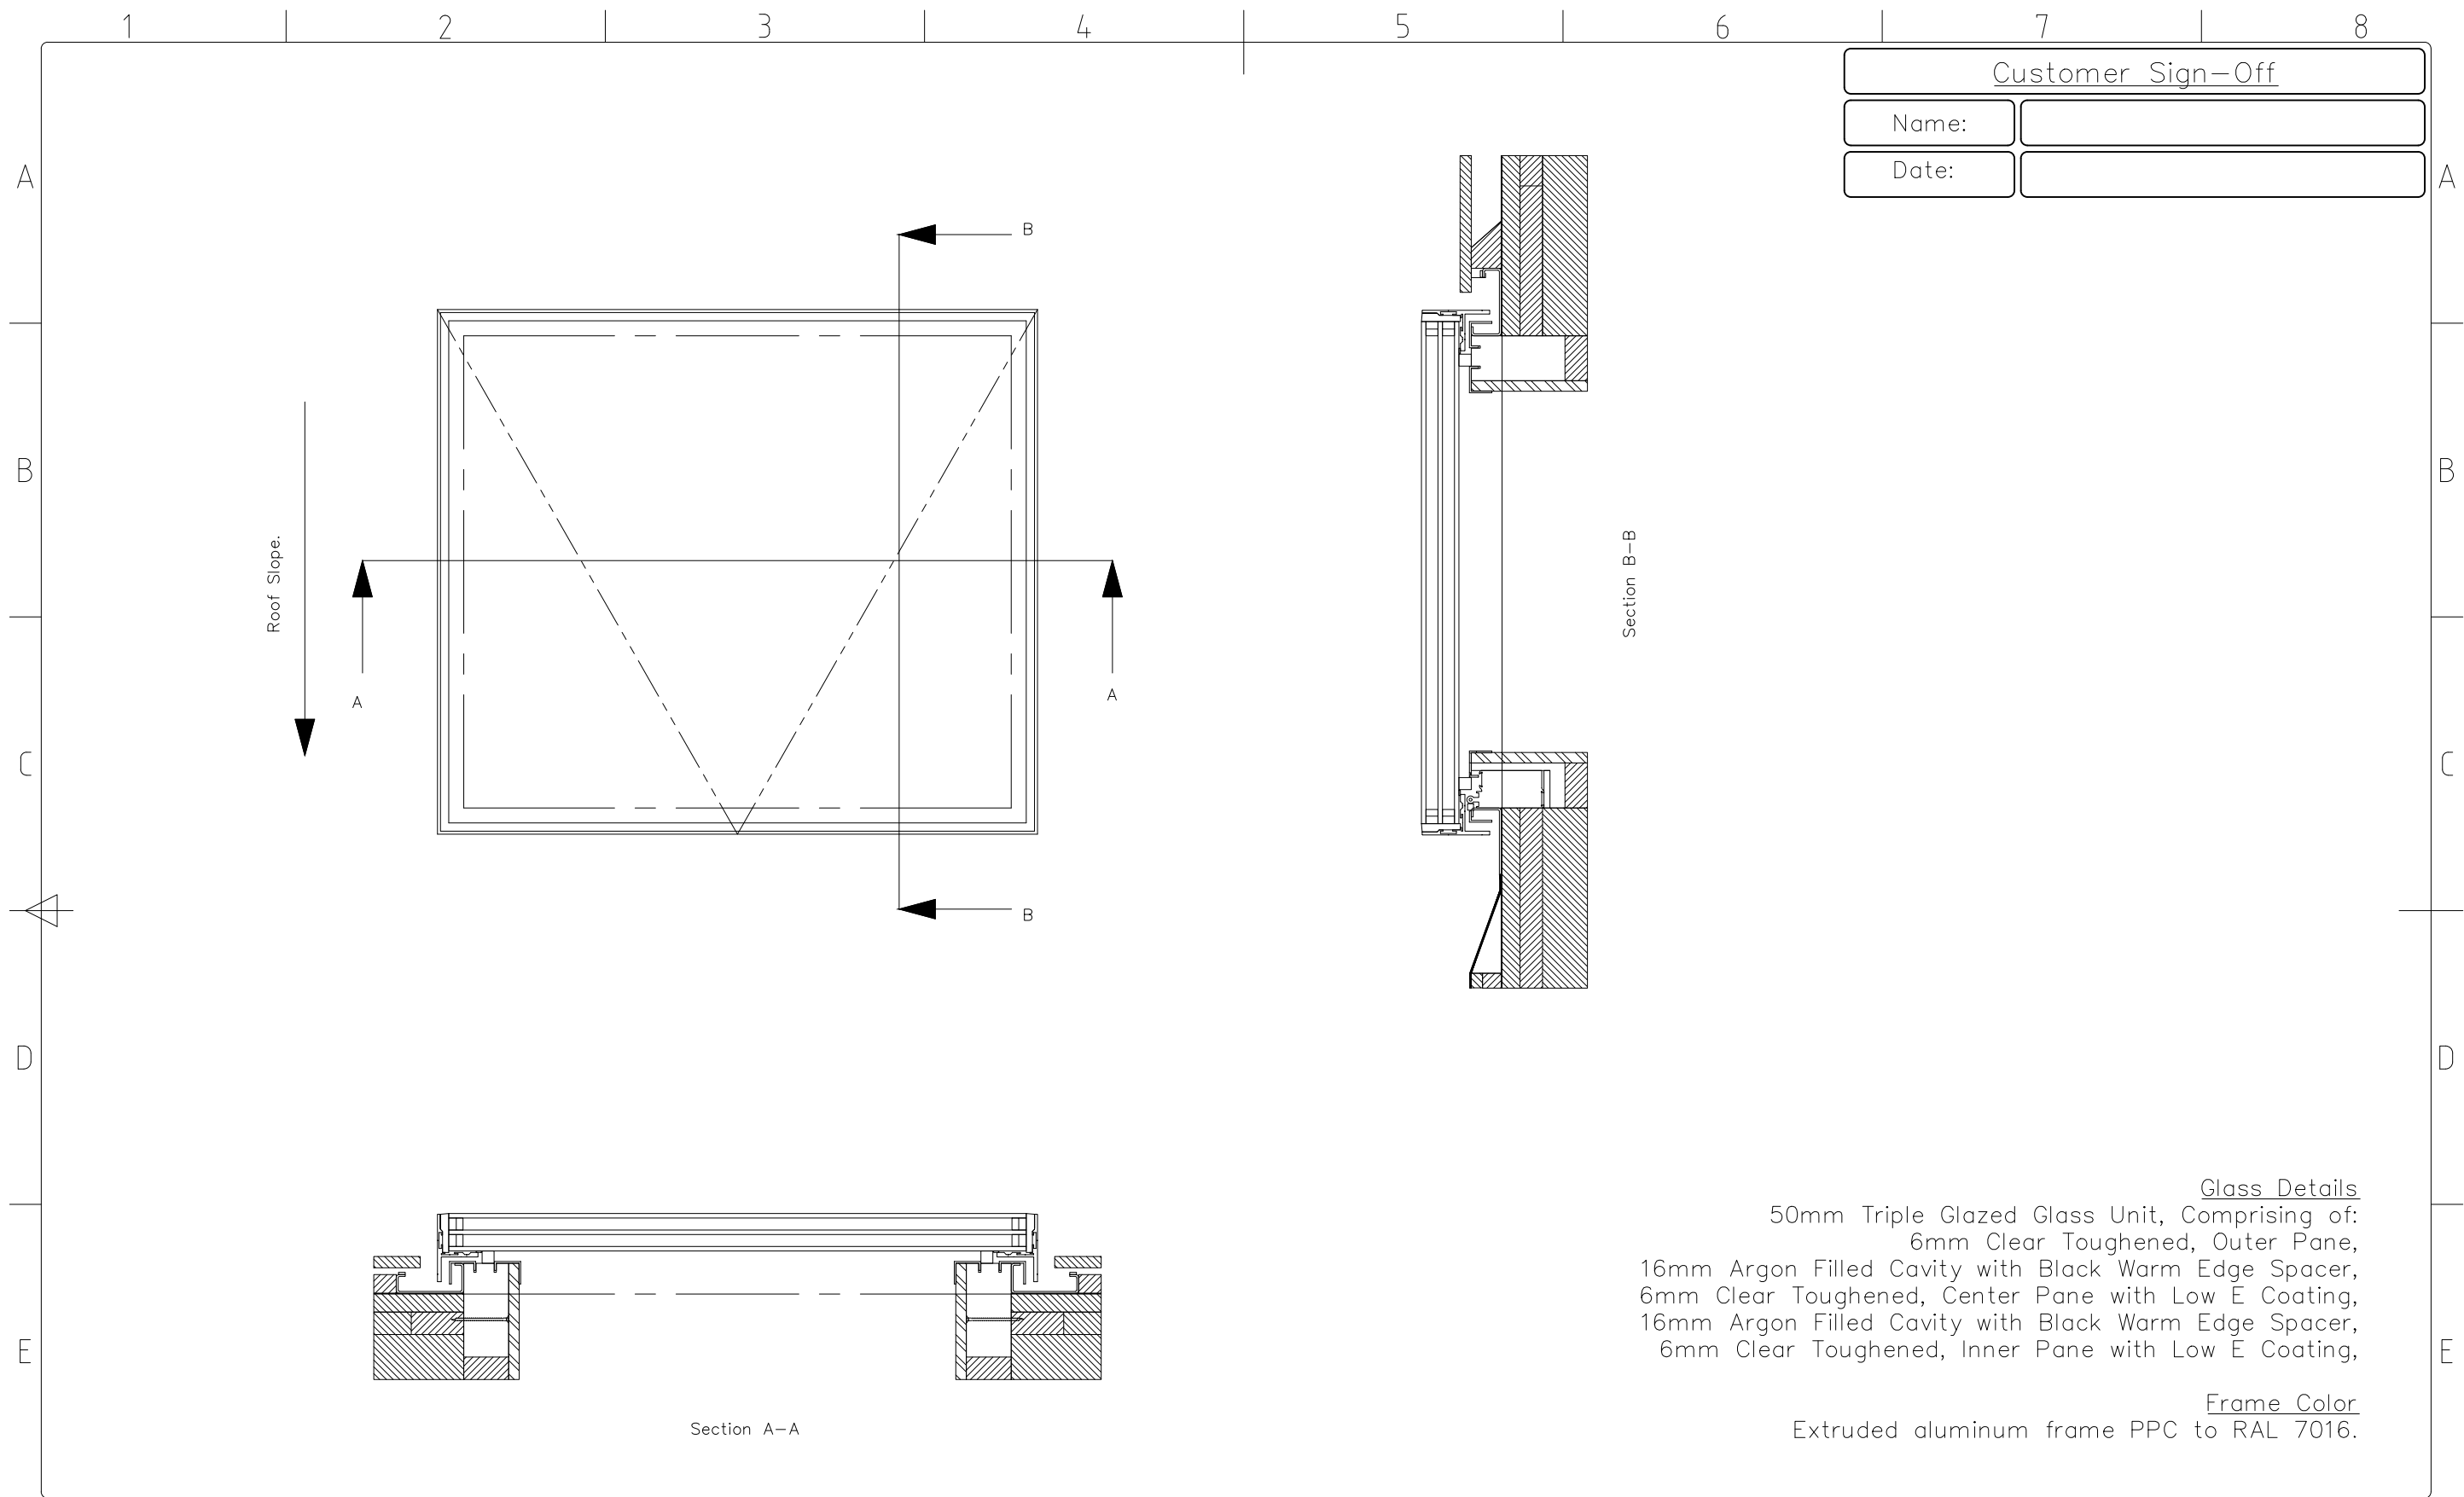
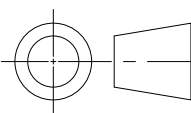
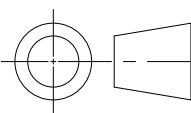


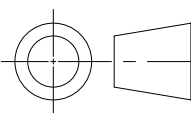



 EOS ROOFLIGHTS EOS Rooflights, Unit 2, Sidcup Logistics Park East Sandy Lane, Sidcup, Kent, DA14 5FE e: sales@eosrooflights.co.uk w: www.eosrooflights.co.uk					 Tolerance Unless Otherwise Stated $\pm 1\text{mm}$.	Project: Bespoke Pitched Opening Rooflight.	Scale: Not to Scale	Drawing No: STD-PO-001
	Rev:	Description:	By:	Date:	 Description: Generic Details for Pitched Opening Rooflights.	Date: 23/06/2023	Revision:	Checked By:
					 Description: Generic Details for Pitched Opening Rooflights.	Drawn By: AM	Checked By:	

1 2 3 4 5 6 7 8

F

F

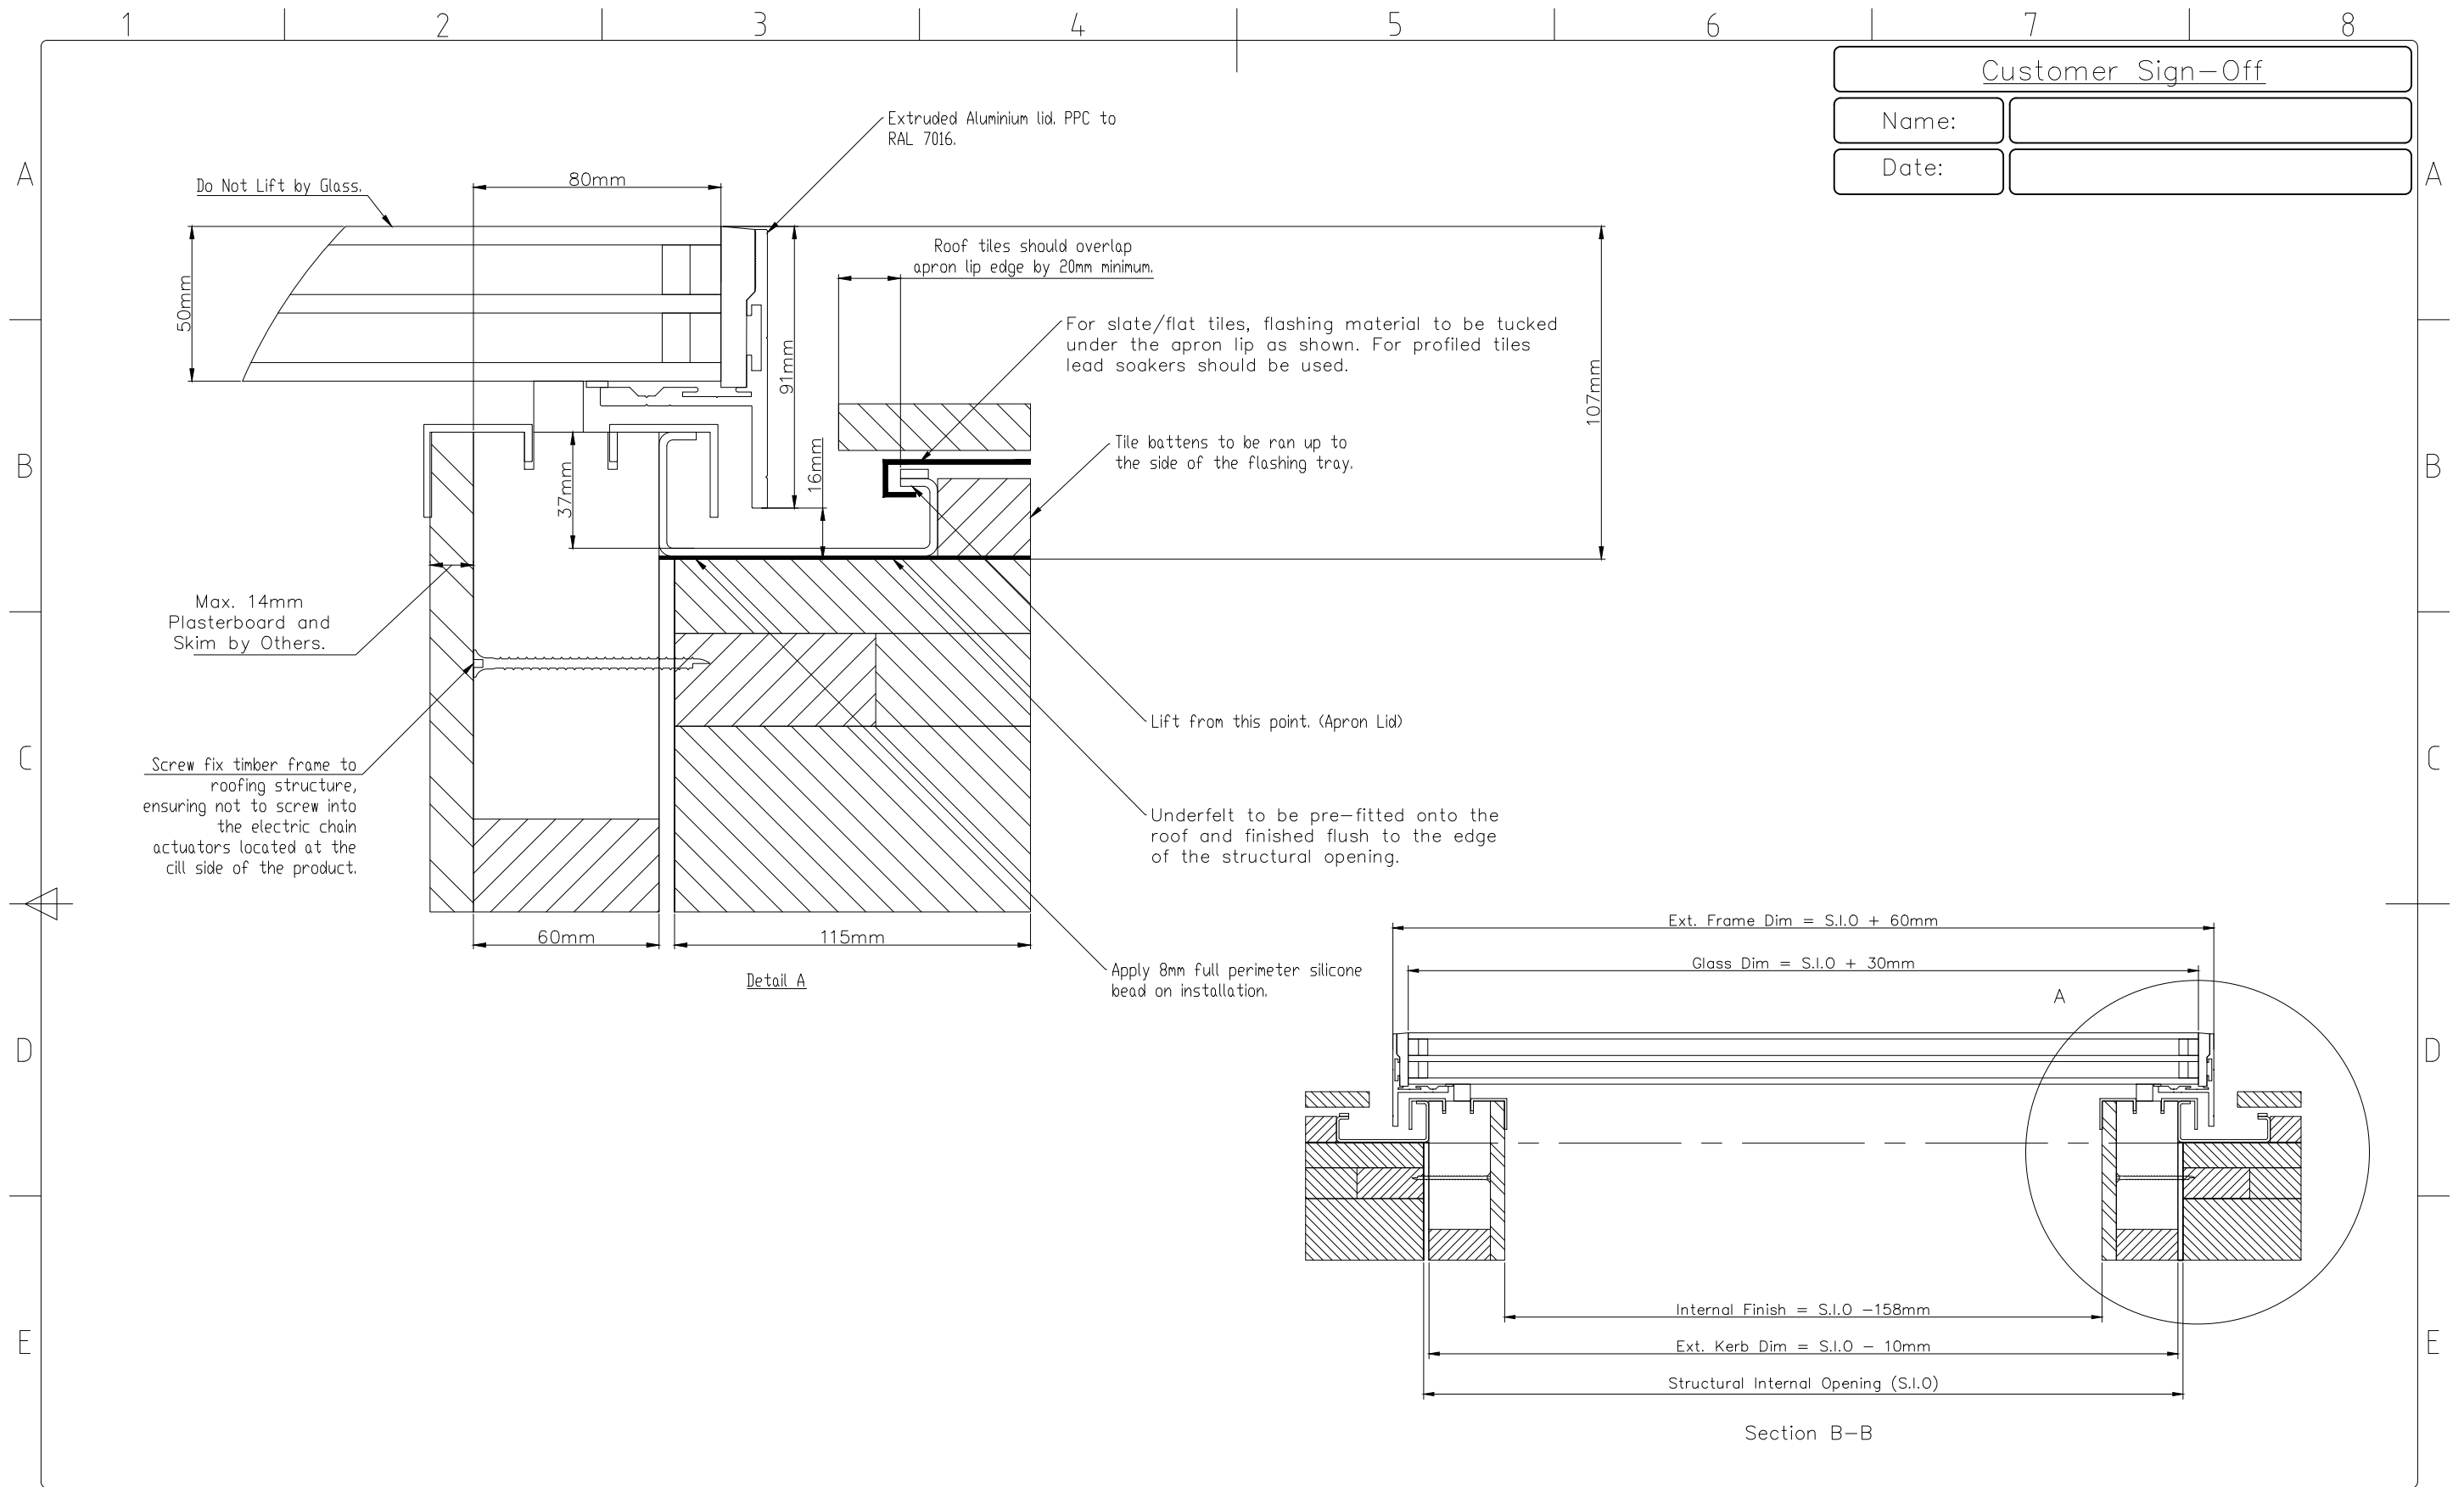

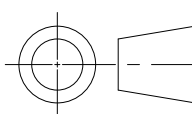 EOS ROOFLIGHTS EOS Rooflights, Unit 2, Sidcup Logistics Park East Sandy Lane, Sidcup, Kent, DA14 5FE e: sales@eosrooflights.co.uk w: www.eosrooflights.co.uk					Tolerance Unless Otherwise Stated ±1mm.	Project: Bespoke Pitched Opening Rooflight.	Scale: Not to Scale	Drawing No: STD-PO-002		
								Date: 23/06/2023	Revision:	
							Description: Generic Details for Pitched Opening Rooflights.	Drawn By: AM	Checked By:	
	Rev:	Description:		By:	Date:					

1

2

3


4



5

6

7

8

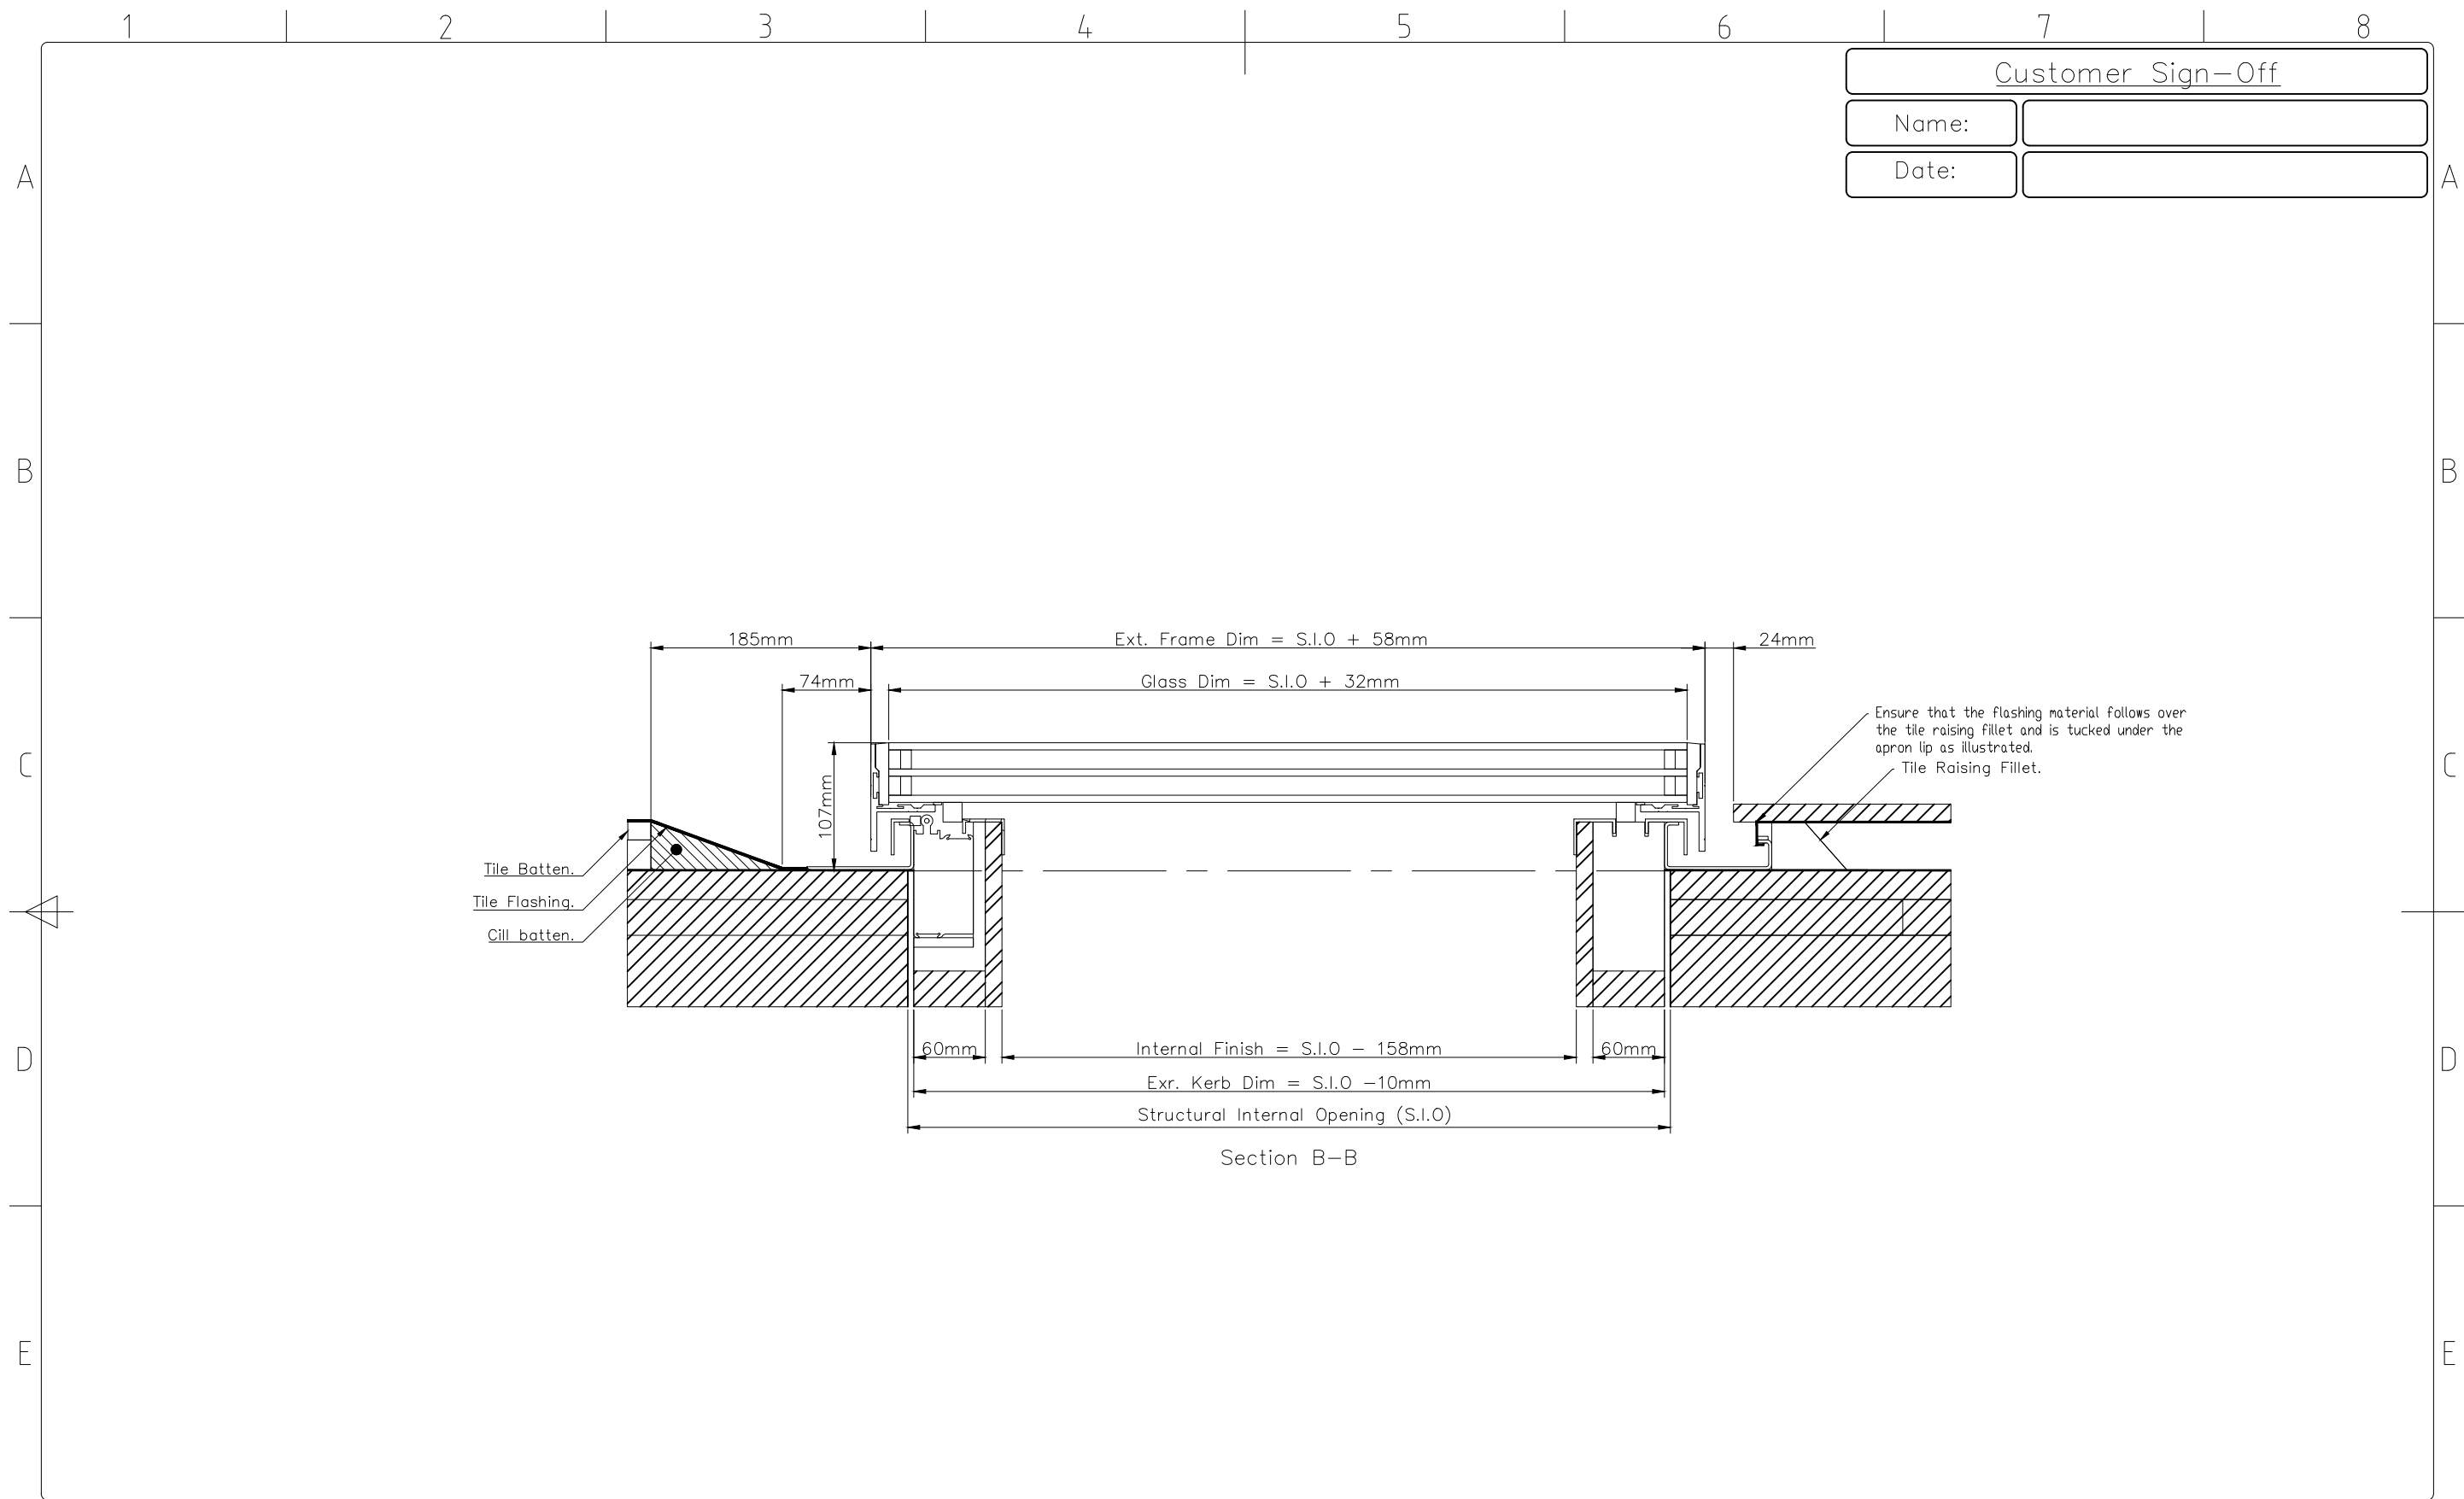

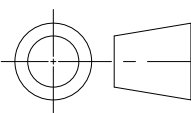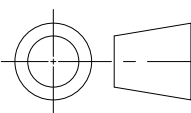 EOS Rooflights, Unit 2, Sidcup Logistics Park East Sandy Lane, Sidcup, Kent, DA14 5FE e: sales@eosrooflights.co.uk w: www.eosrooflights.co.uk					 Tolerance Unless Otherwise Stated ±1mm.	Project: Bespoke Pitched Opening Rooflight.	Scale: Not to Scale	Drawing No: STD-PO-003
	Rev:	Description:		By:	Date:	 Description: Generic Details for Pitched Opening Rooflights.	Date: 23/06/2023	Revision:
						Description: Generic Details for Pitched Opening Rooflights.	Drawn By: AM	Checked By:

1 2 3 4 5 6 7 8

F

F