

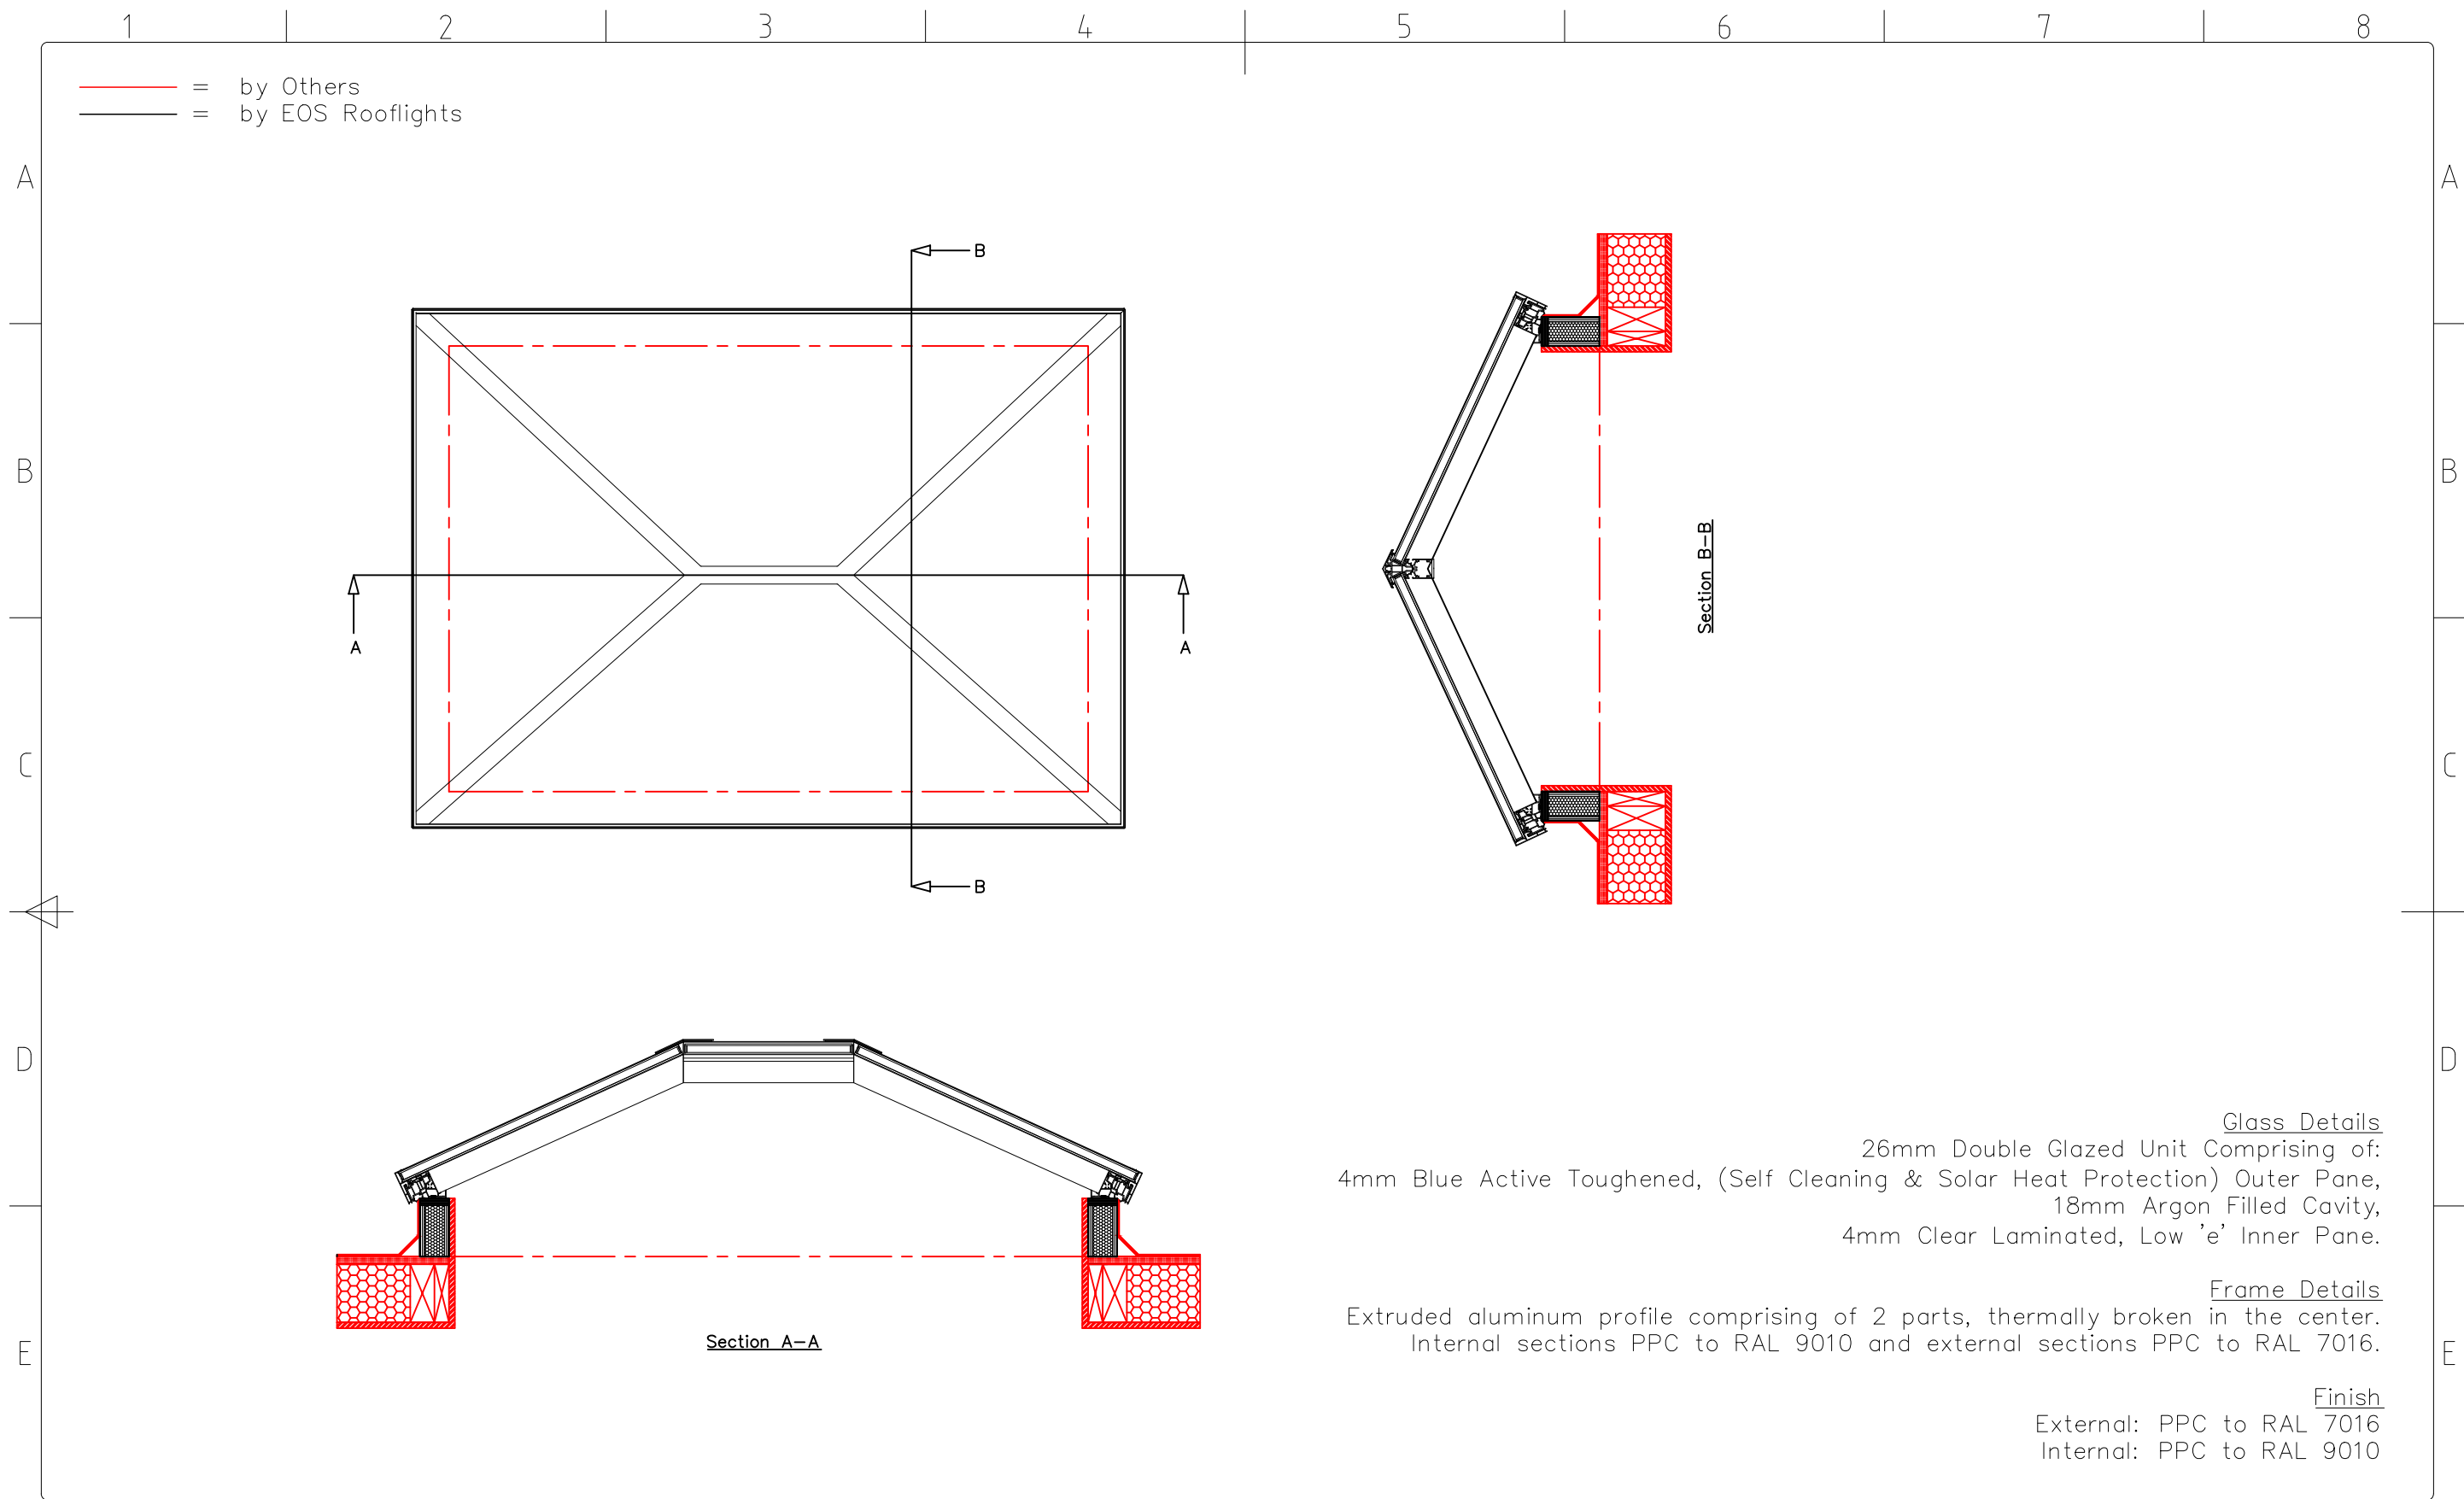
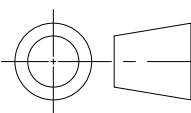


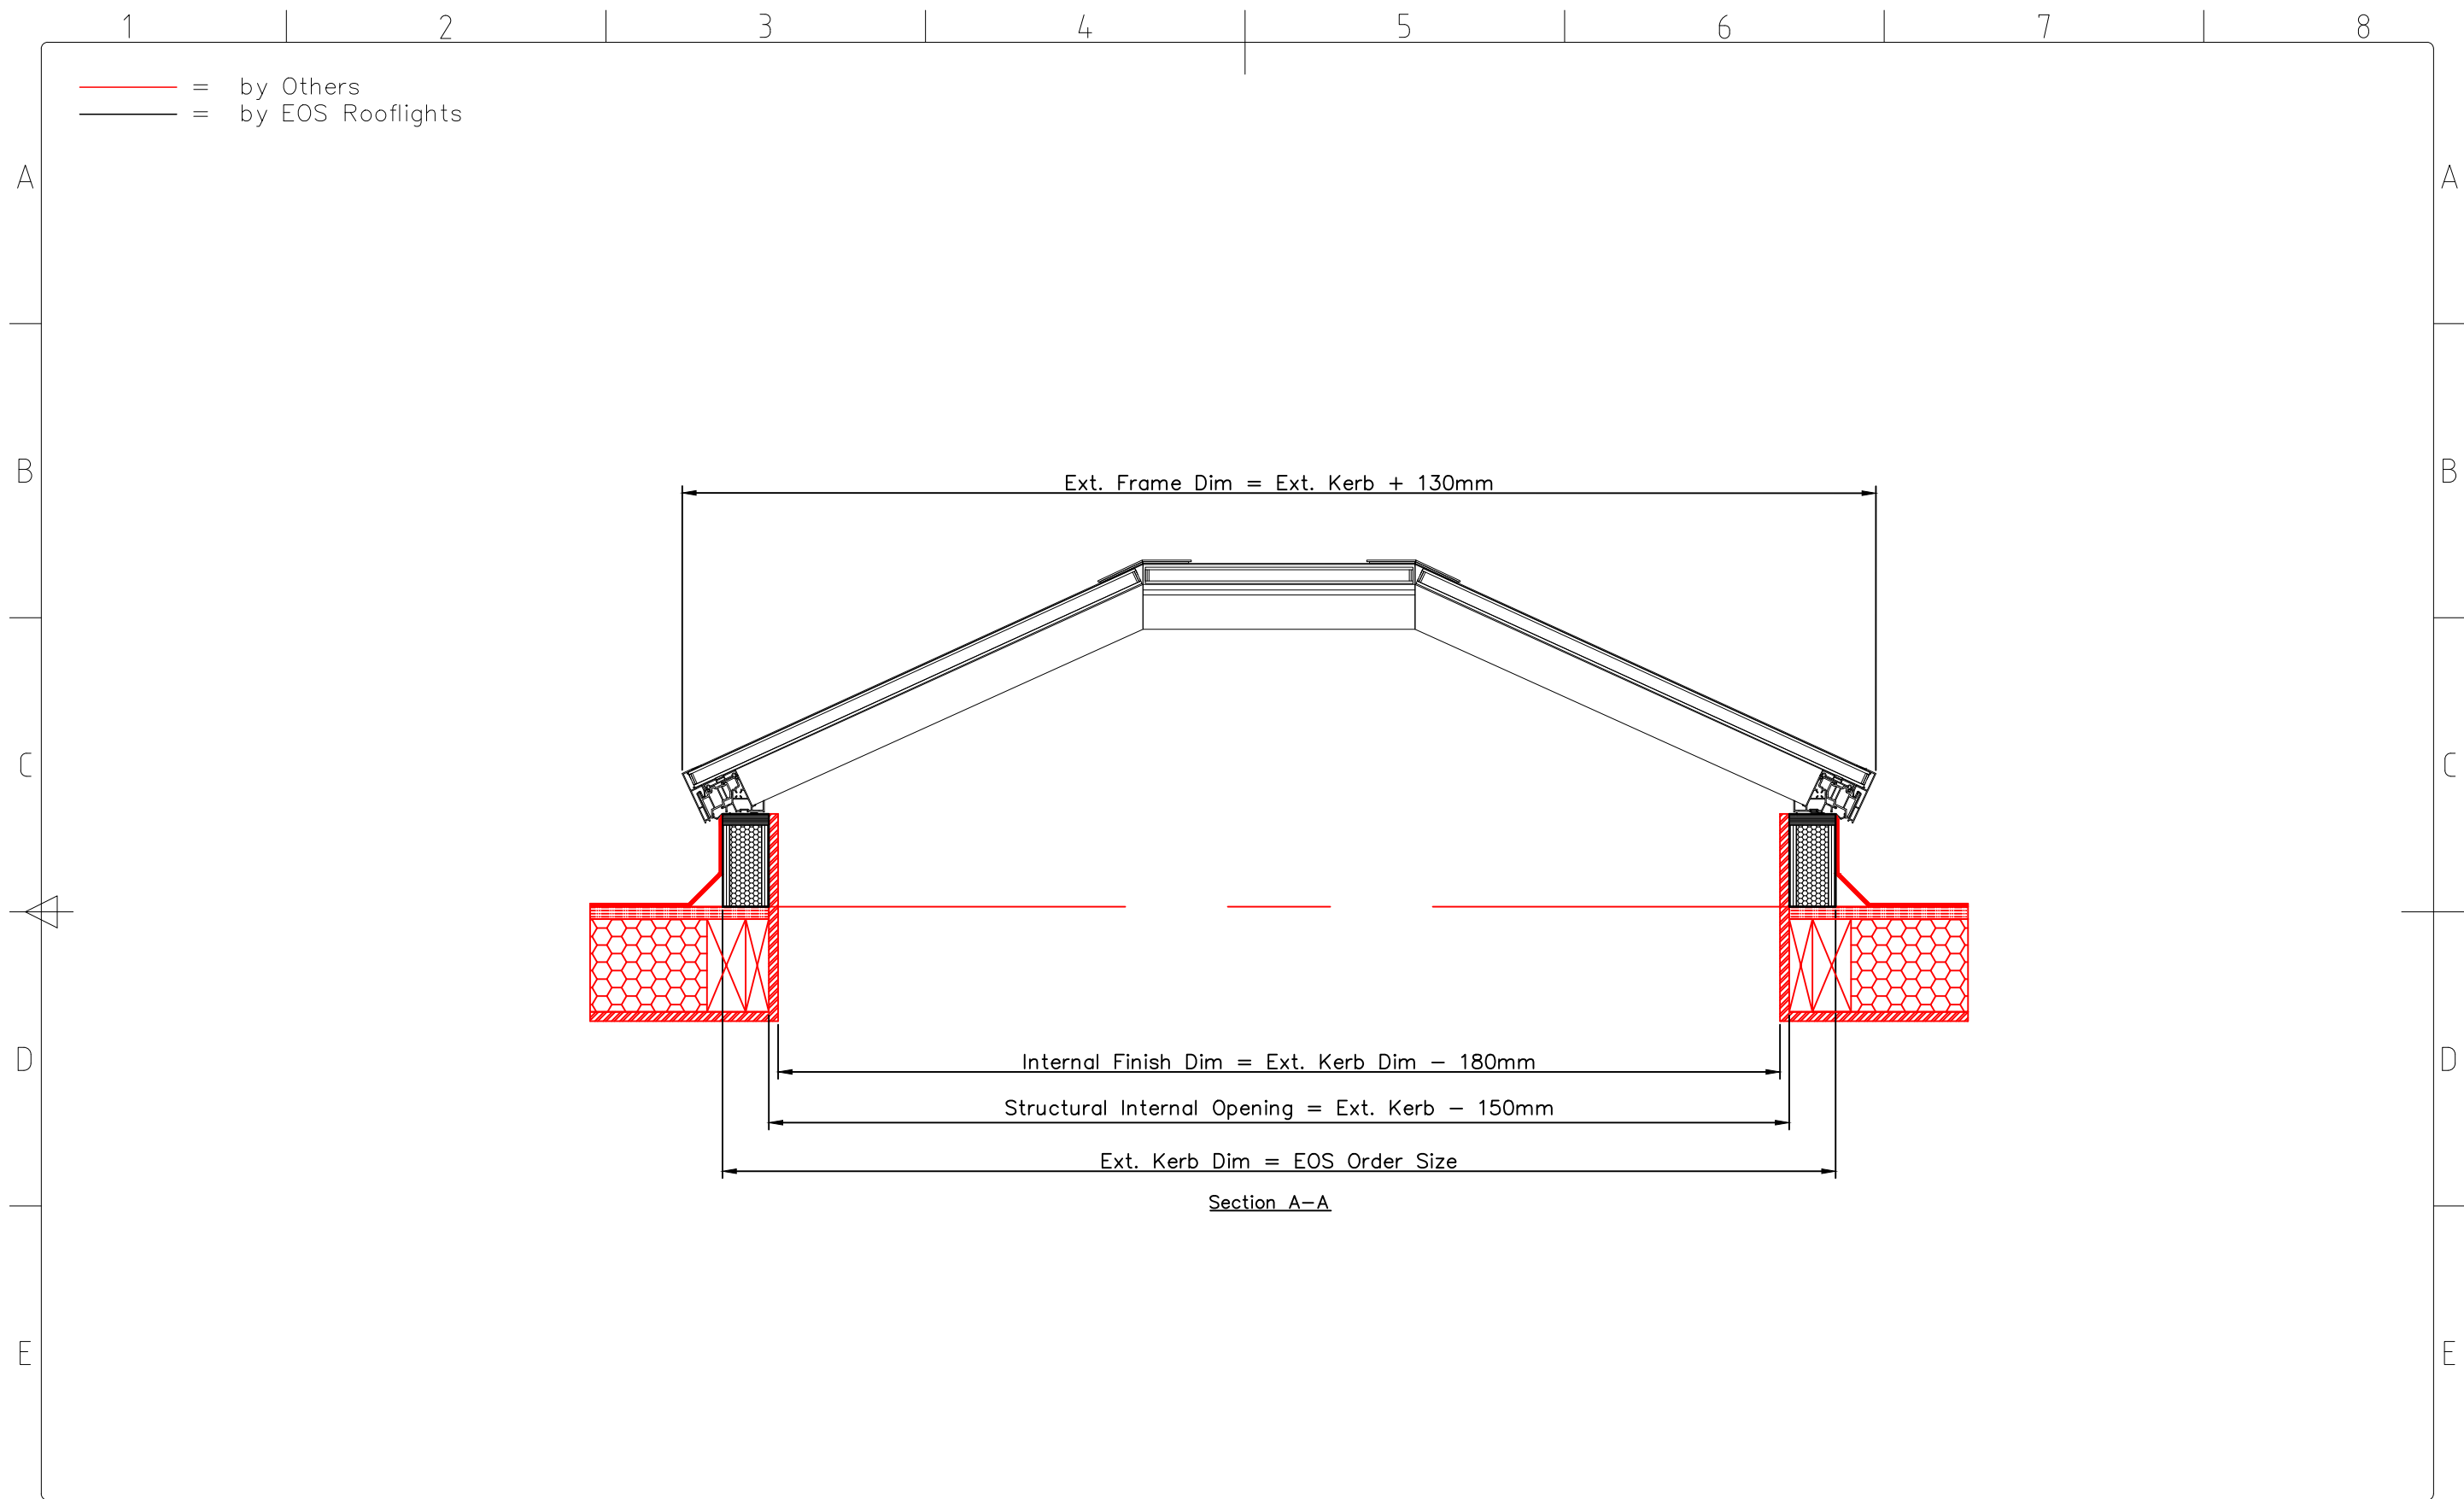


 EOS Rooflights, Unit 2, Sidcup Logistics Park East Sandy Lane, Sidcup, Kent, DA14 5FE e: sales@eosrooflights.co.uk w: www.eosrooflights.co.uk		Tolerance Unless Otherwise Stated ±1mm. 		Project: Bespoke Fixed EOS75 Lantern Description: Generic Details for Fixed EOS75 Lantern c/w Upstand by EOS.		Scale: Not to Scale	Drawing No: STD-EOS-L-001
						Date: 17/11/2023	Revision: .
						Drawn By: AM	Checked By: EH
1	2	3	4	5	6	7	8

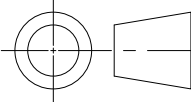

		Tolerance Unless Otherwise Stated $\pm 1\text{mm}$.	Project: Bespoke Fixed EOS75 Lantern	Scale: Not to Scale	Drawing No: STD-EOS-L-002
EOS Rooflights, Unit 2, Sidcup Logistics Park East Sandy Lane, Sidcup, Kent, DA14 5FE e: sales@eosrooflights.co.uk w: www.eosrooflights.co.uk	Rev: Description: By: Date:		Description: Generic Details for Fixed EOS75 Lantern c/w Upstand by EOS.	Date: 17/11/2023	Revision:
				Drawn By: AM	Checked By: EH

1 2 3 4 5 6 7 8

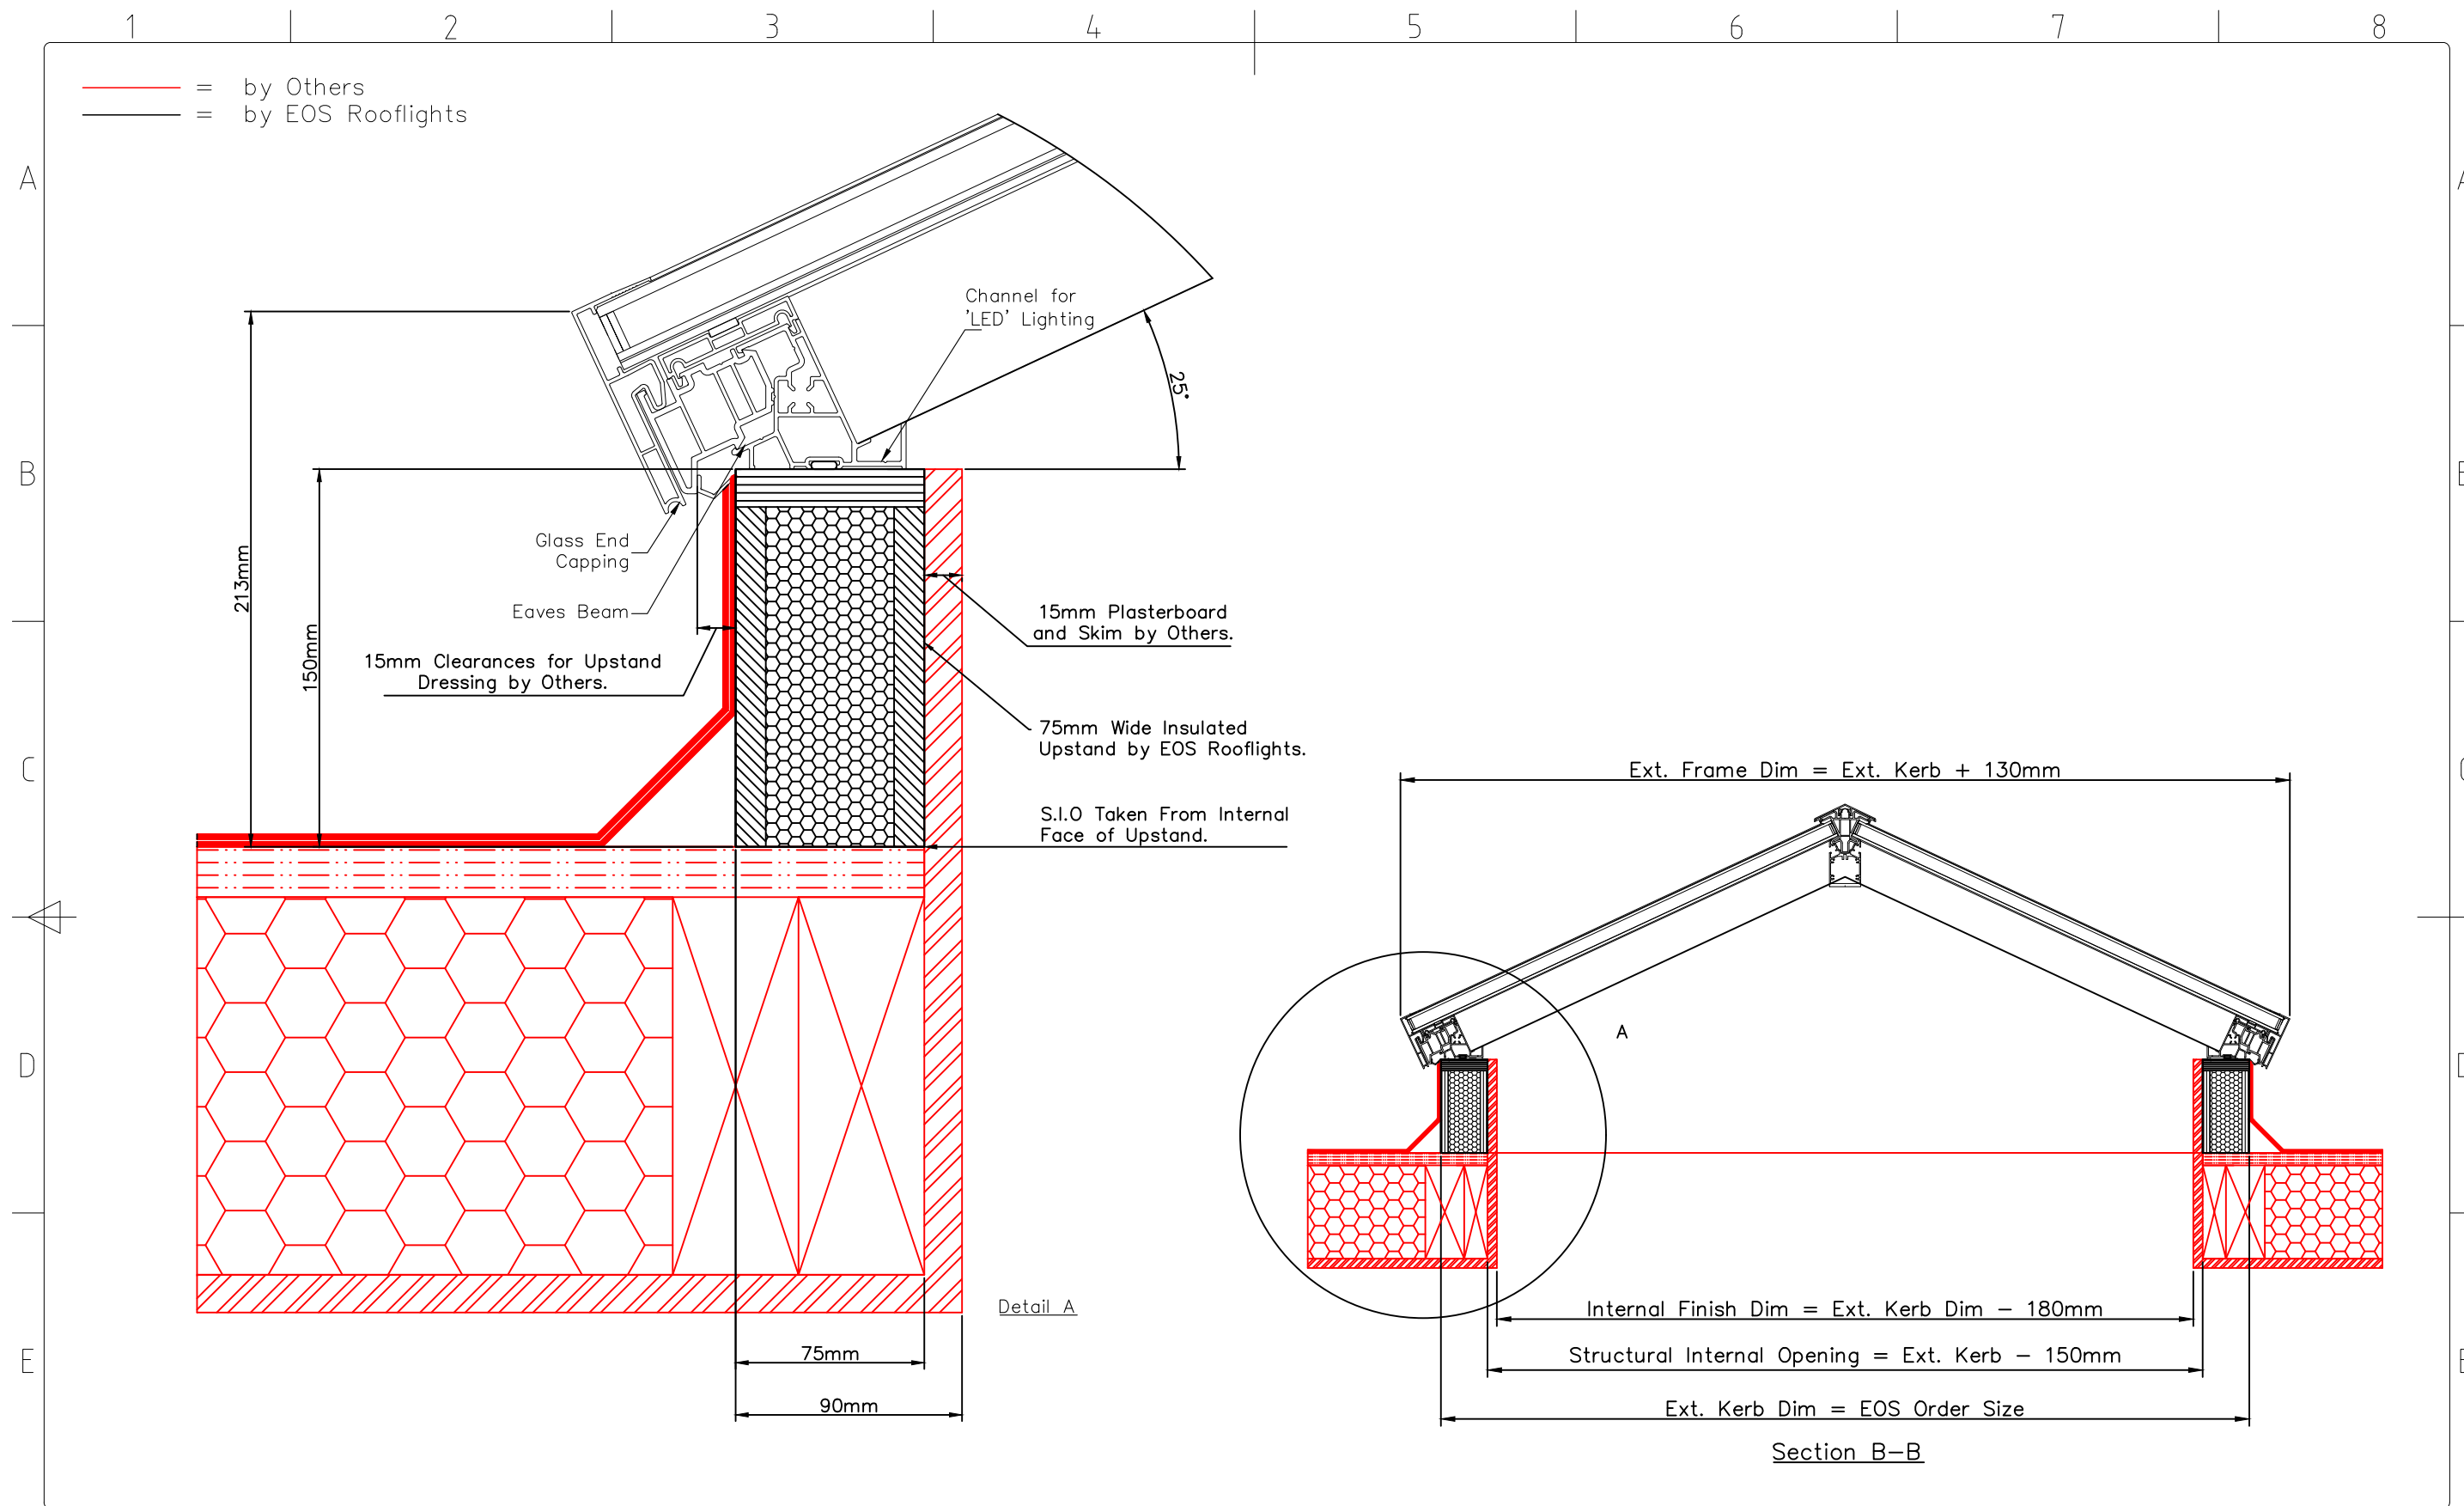

EOS Rooflights, Unit 2, Sidcup Logistics Park East
Sandy Lane, Sidcup, Kent, DA14 5FE
e: sales@eosrooflights.co.uk
w: www.eosrooflights.co.uk

Rev:	Description:		By:	Date:	

Tolerance
Unless
Otherwise
Stated ±1mm.

Project:
Bespoke Fixed EOS75 Lantern

Scale:
Not to Scale


Drawing No:
STD-EOS-L-003

Date:
17/11/2023

Revision:

Drawn By:
AM

Checked By:
EH

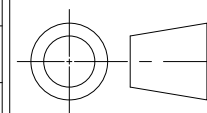

Description:
Generic Details for Fixed EOS75 Lantern c/w
Upstand by EOS.