

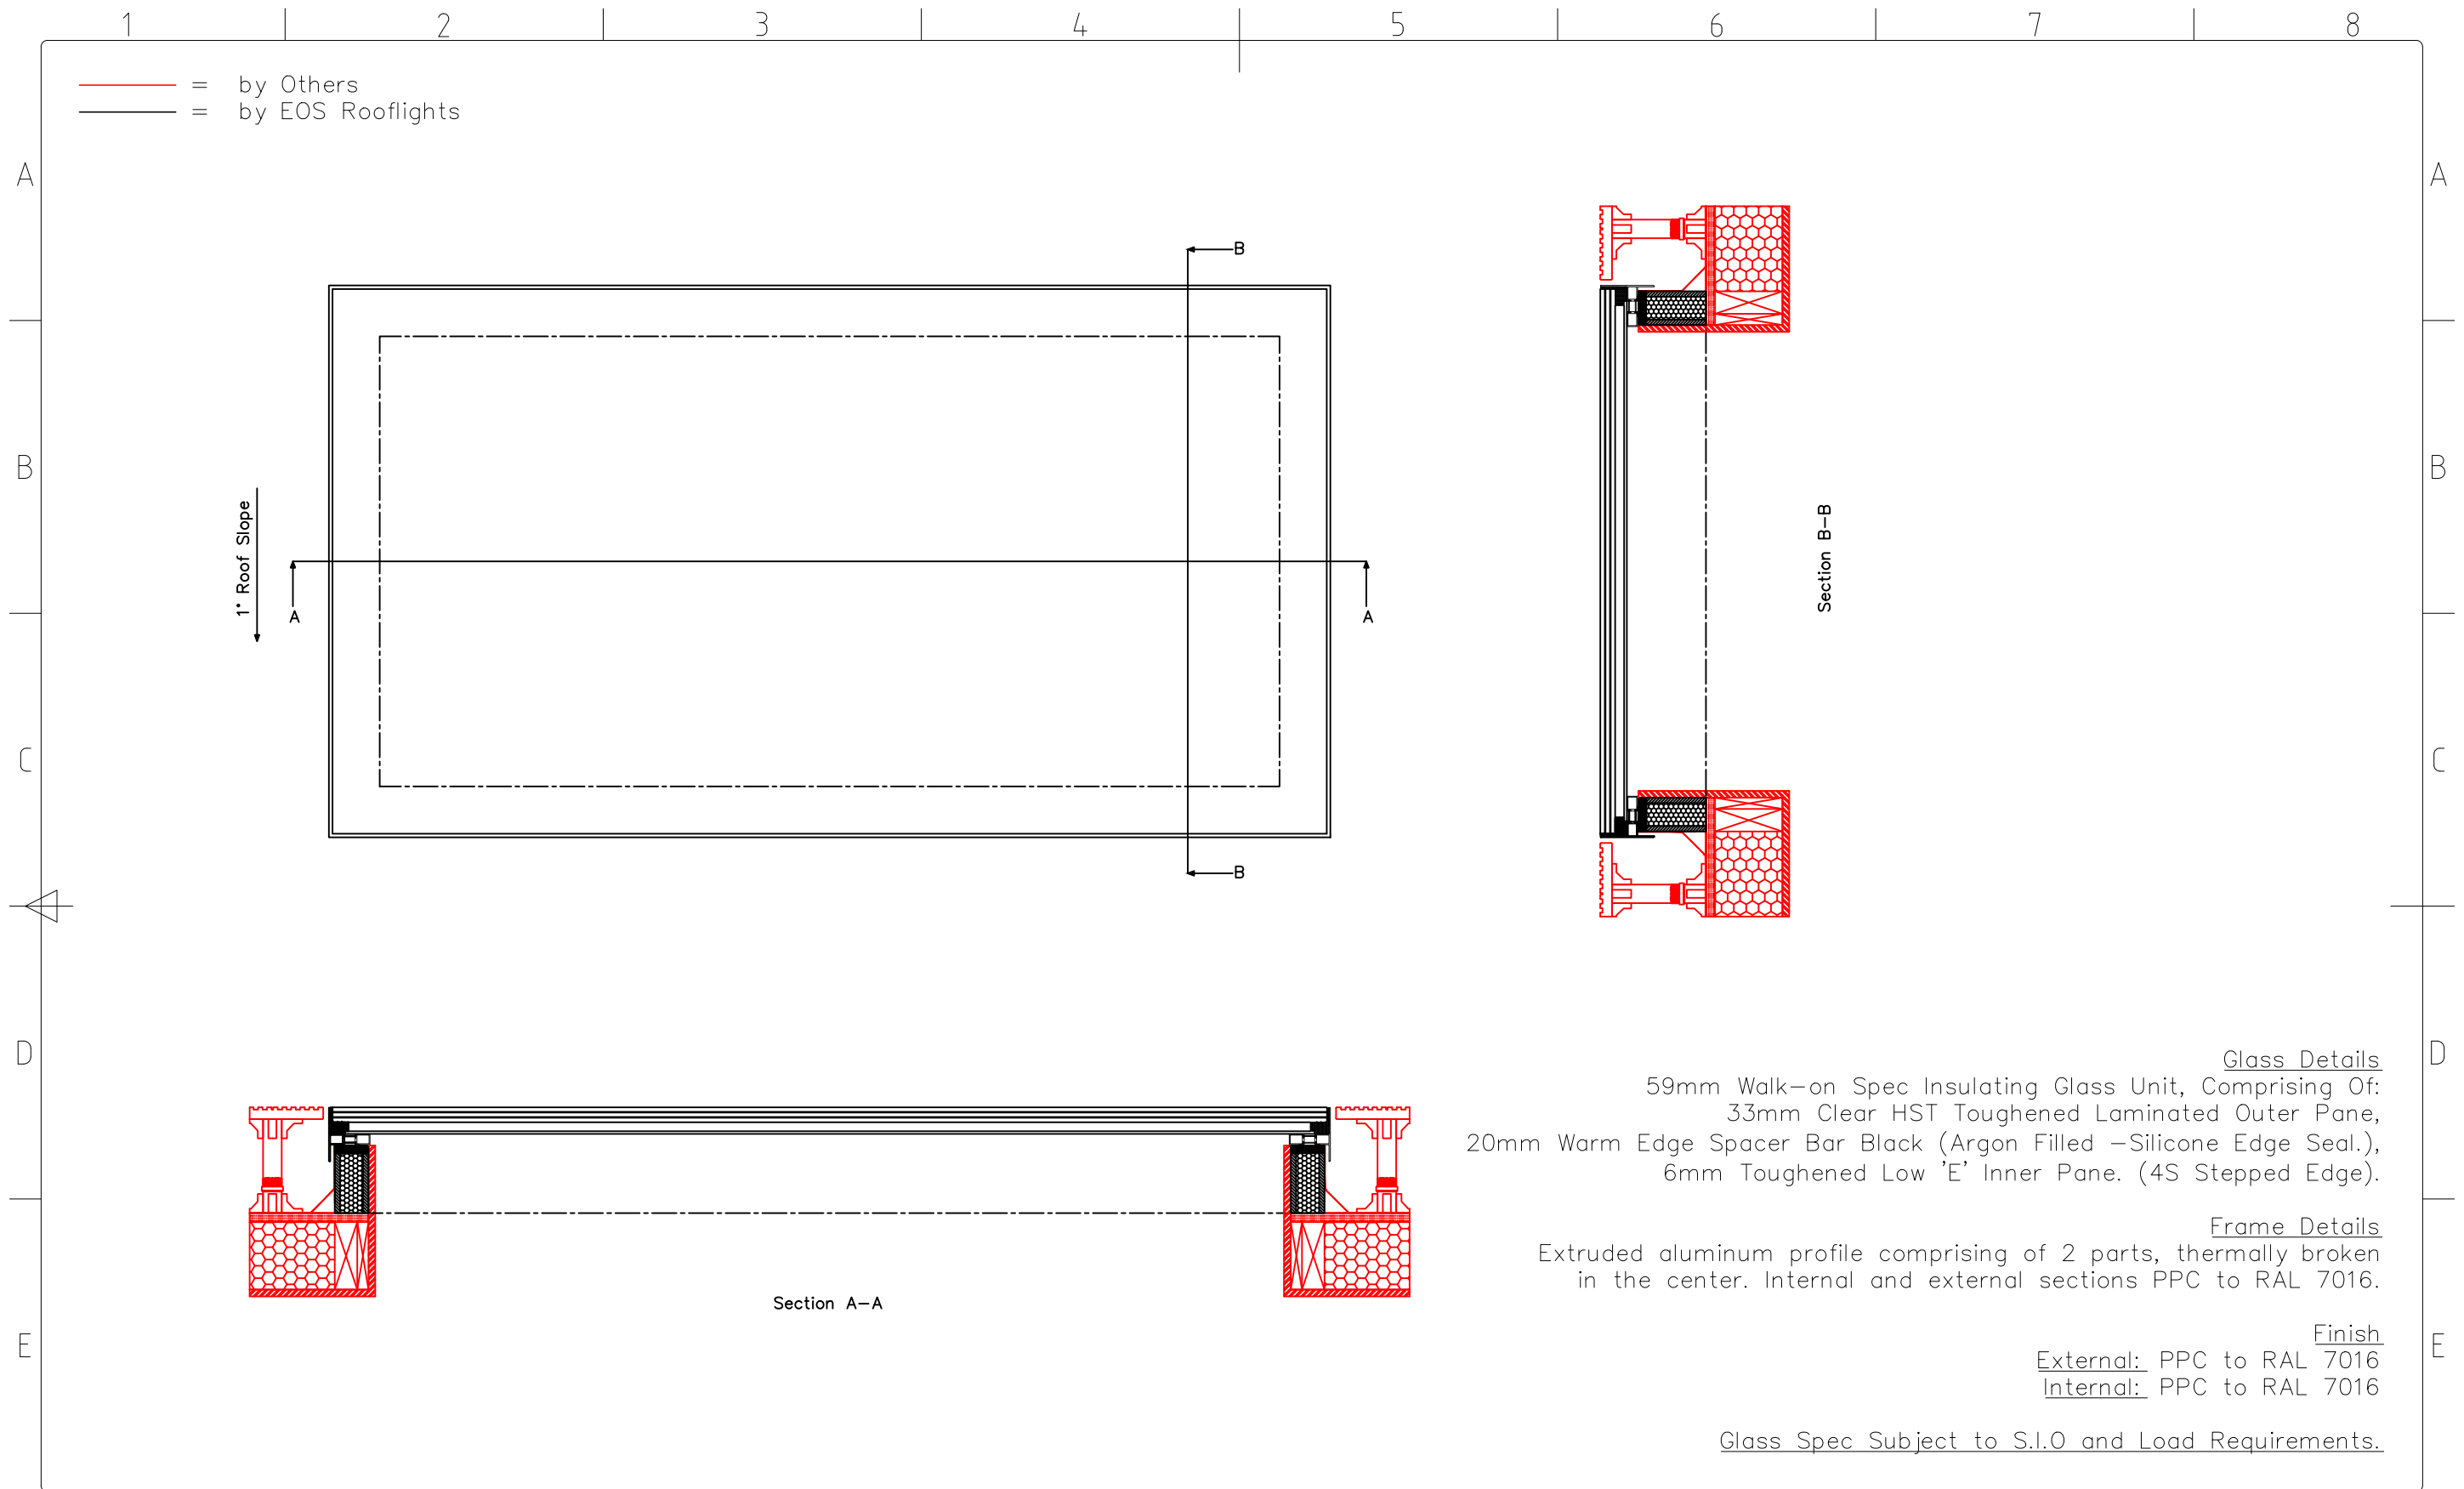
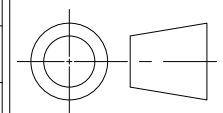
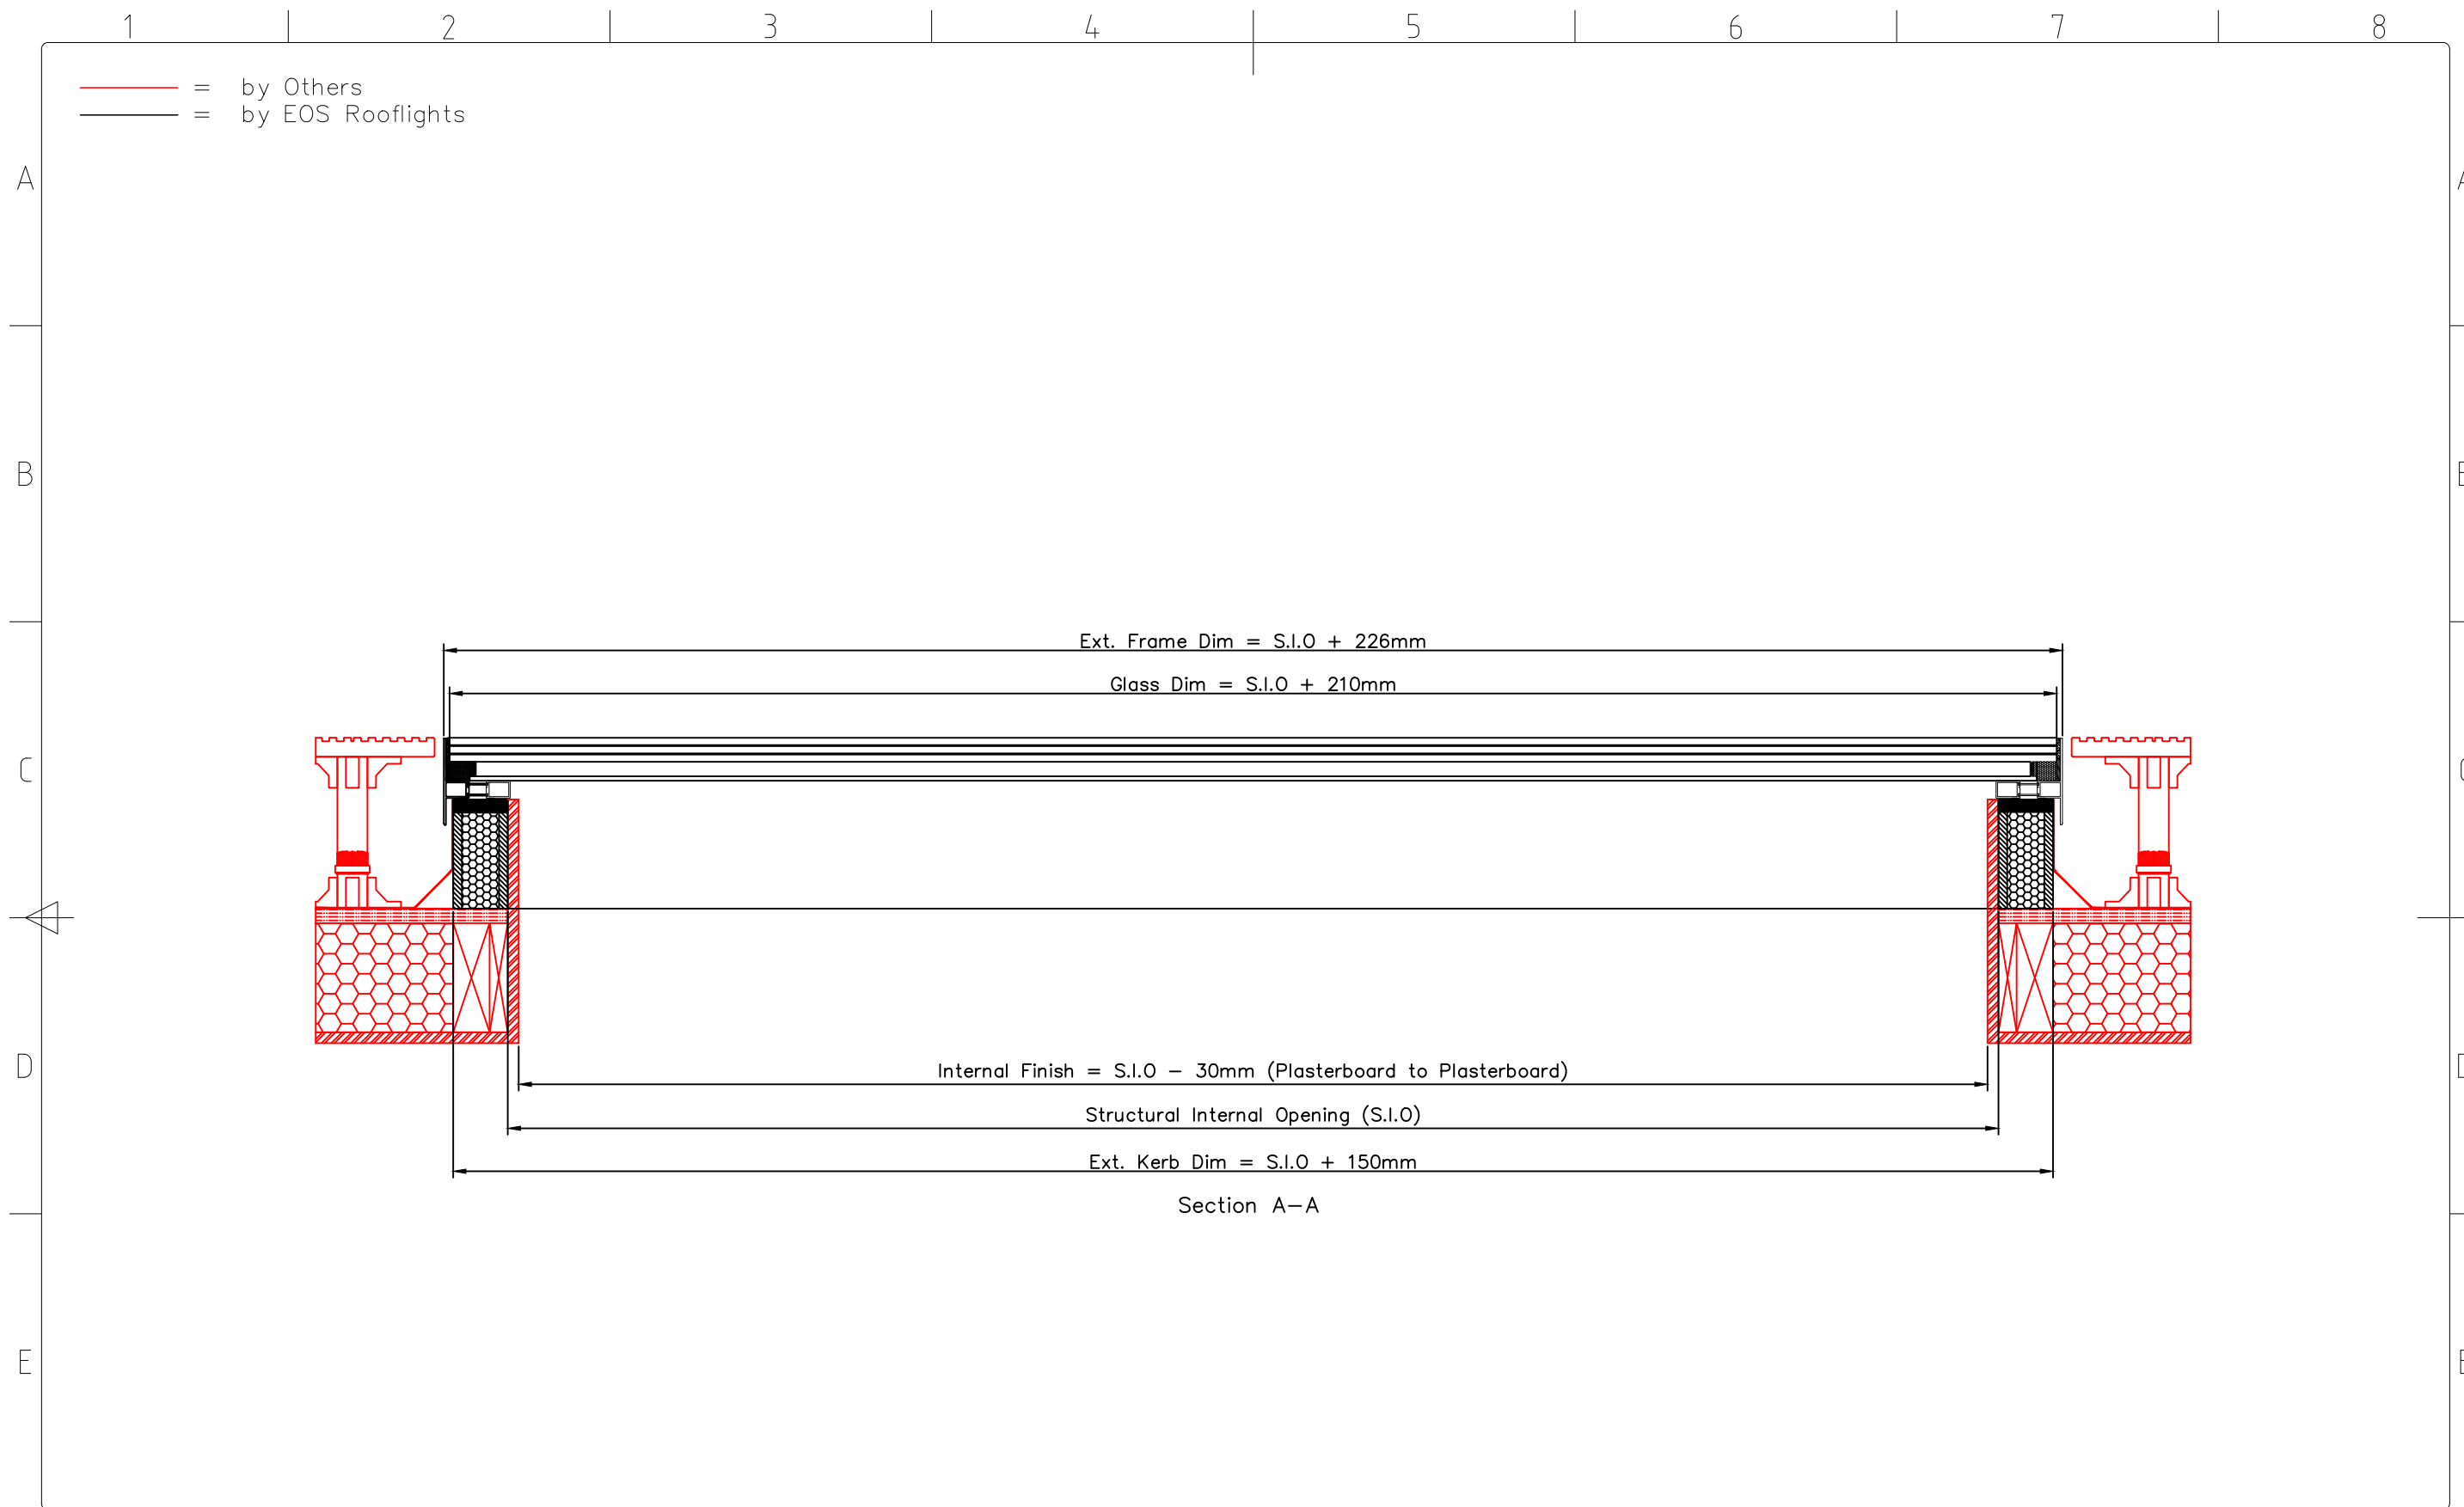


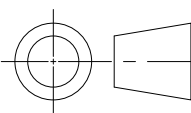


 EOS ROOFLIGHTS EOS Rooflights, Unit 2, Sidcup Logistics Park East Sandy Lane, Sidcup, Kent, DA14 5FE e: sales@eosrooflights.co.uk w: www.eosrooflights.co.uk					Tolerance Unless Otherwise Stated ±1mm.	Project: EOS-TX Walk-On Rooflight.	Scale: Not to Scale	Drawing No: STD-EOS-TX-001
							Date: 03/10/2023	Revision:
							Drawn By: AM	Checked By: EH
	Rev:	Description:		By:	Date:		Description: Standard Detail for EOS-TX Walk-On Rooflight. c/w Upstand by EOS Rooflights.	

1 2 3 4 5 6 7 8

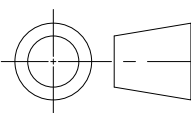

 EOS ROOFLIGHTS EOS Rooflights, Unit 2, Sidcup Logistics Park East Sandy Lane, Sidcup, Kent, DA14 5FE e: sales@eosrooflights.co.uk w: www.eosrooflights.co.uk					 Tolerance Unless Otherwise Stated ±1mm.	Project: EOS-TX Walk-On Rooflight.	Scale: Not to Scale	Drawing No: STD-EOS-TX-002
	Rev:	Description:		By:	Date:	 Description: Standard Detail for EOS-TX Walk-On Rooflight. c/w Upstand by EOS Rooflights.	Date: 03/10/2023	Revision:
						Description: Standard Detail for EOS-TX Walk-On Rooflight. c/w Upstand by EOS Rooflights.	Drawn By: AM	Checked By: EH


1 2 3 4 5 6 7 8

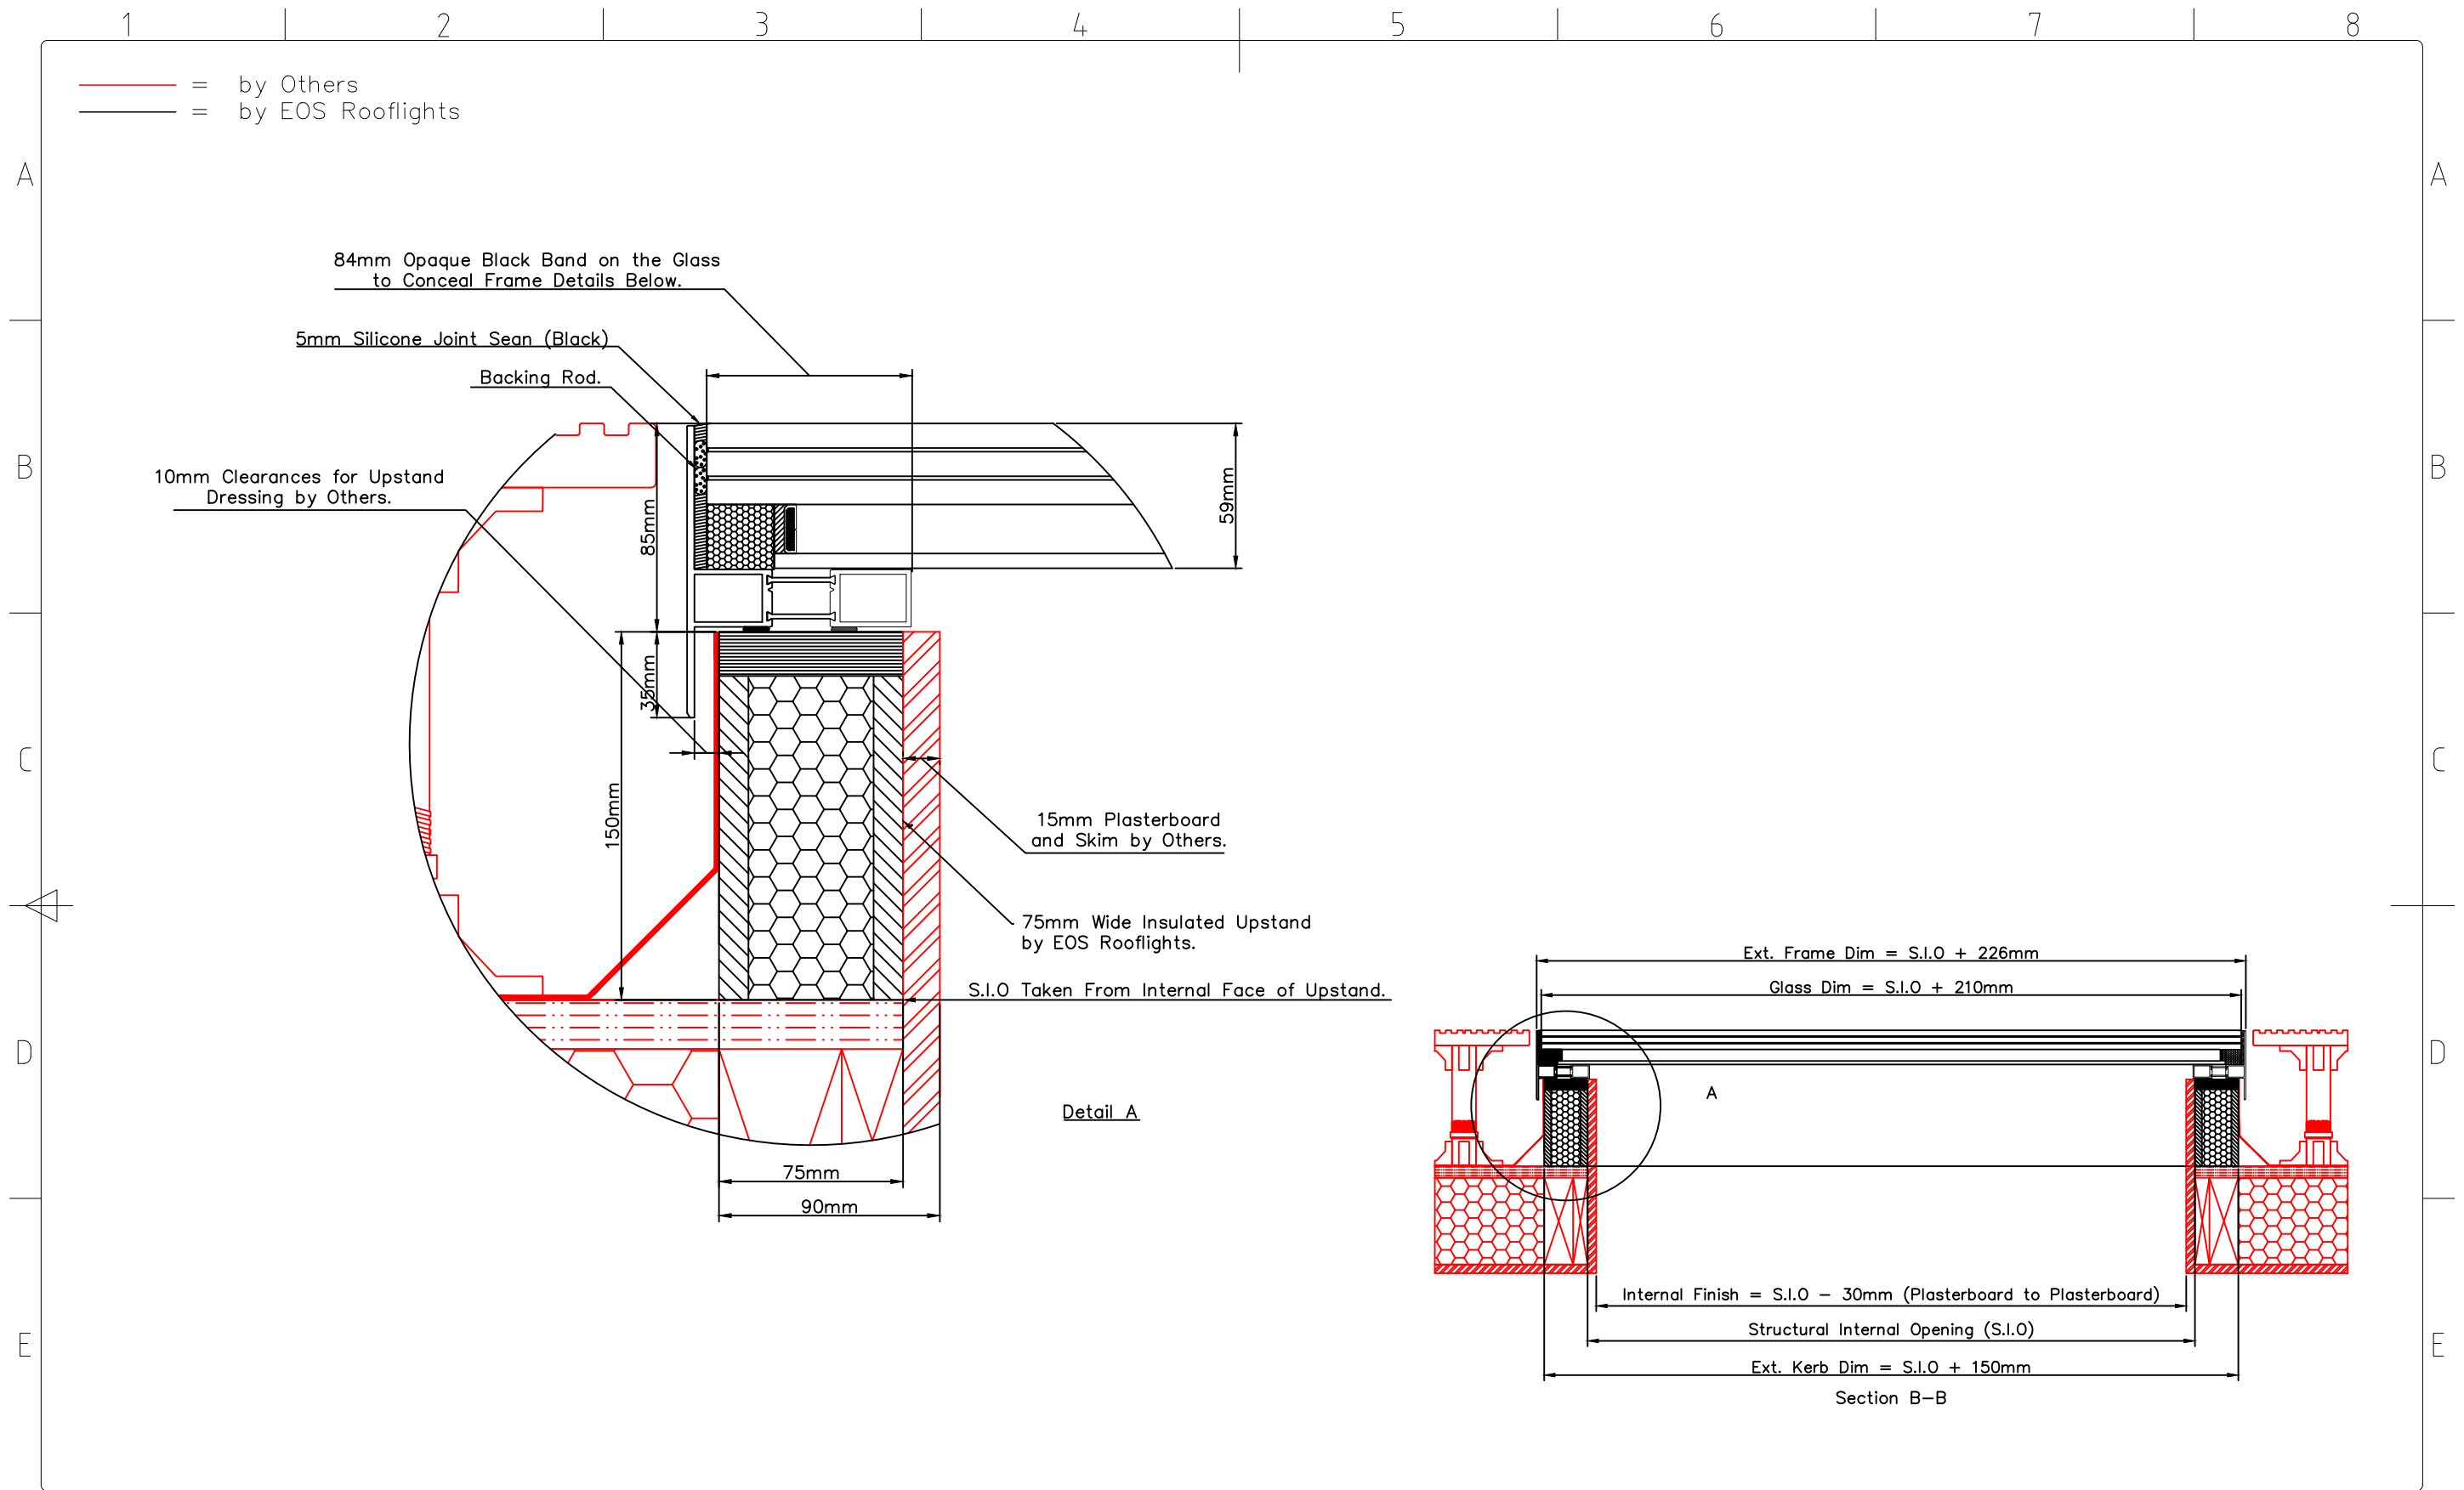

EOS Rooflights, Unit 2, Sidcup Logistics Park East
Sandy Lane, Sidcup, Kent, DA14 5FE
e: sales@eosrooflights.co.uk
w: www.eosrooflights.co.uk

Rev:	Description:		By:	Date:	

Tolerance
Unless
Otherwise
Stated $\pm 1\text{mm}$.

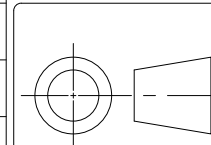

Project:
EOS-TX Walk-On Rooflight.

Description:
Standard Detail for EOS-TX Walk-On
Rooflight. c/w Upstand by EOS Rooflights.

Scale:
Not to Scale

Date:
03/10/2023

Drawn By:
AM

Drawing No:
STD-EOS-TX-003

Revision:

Checked By:
EH