

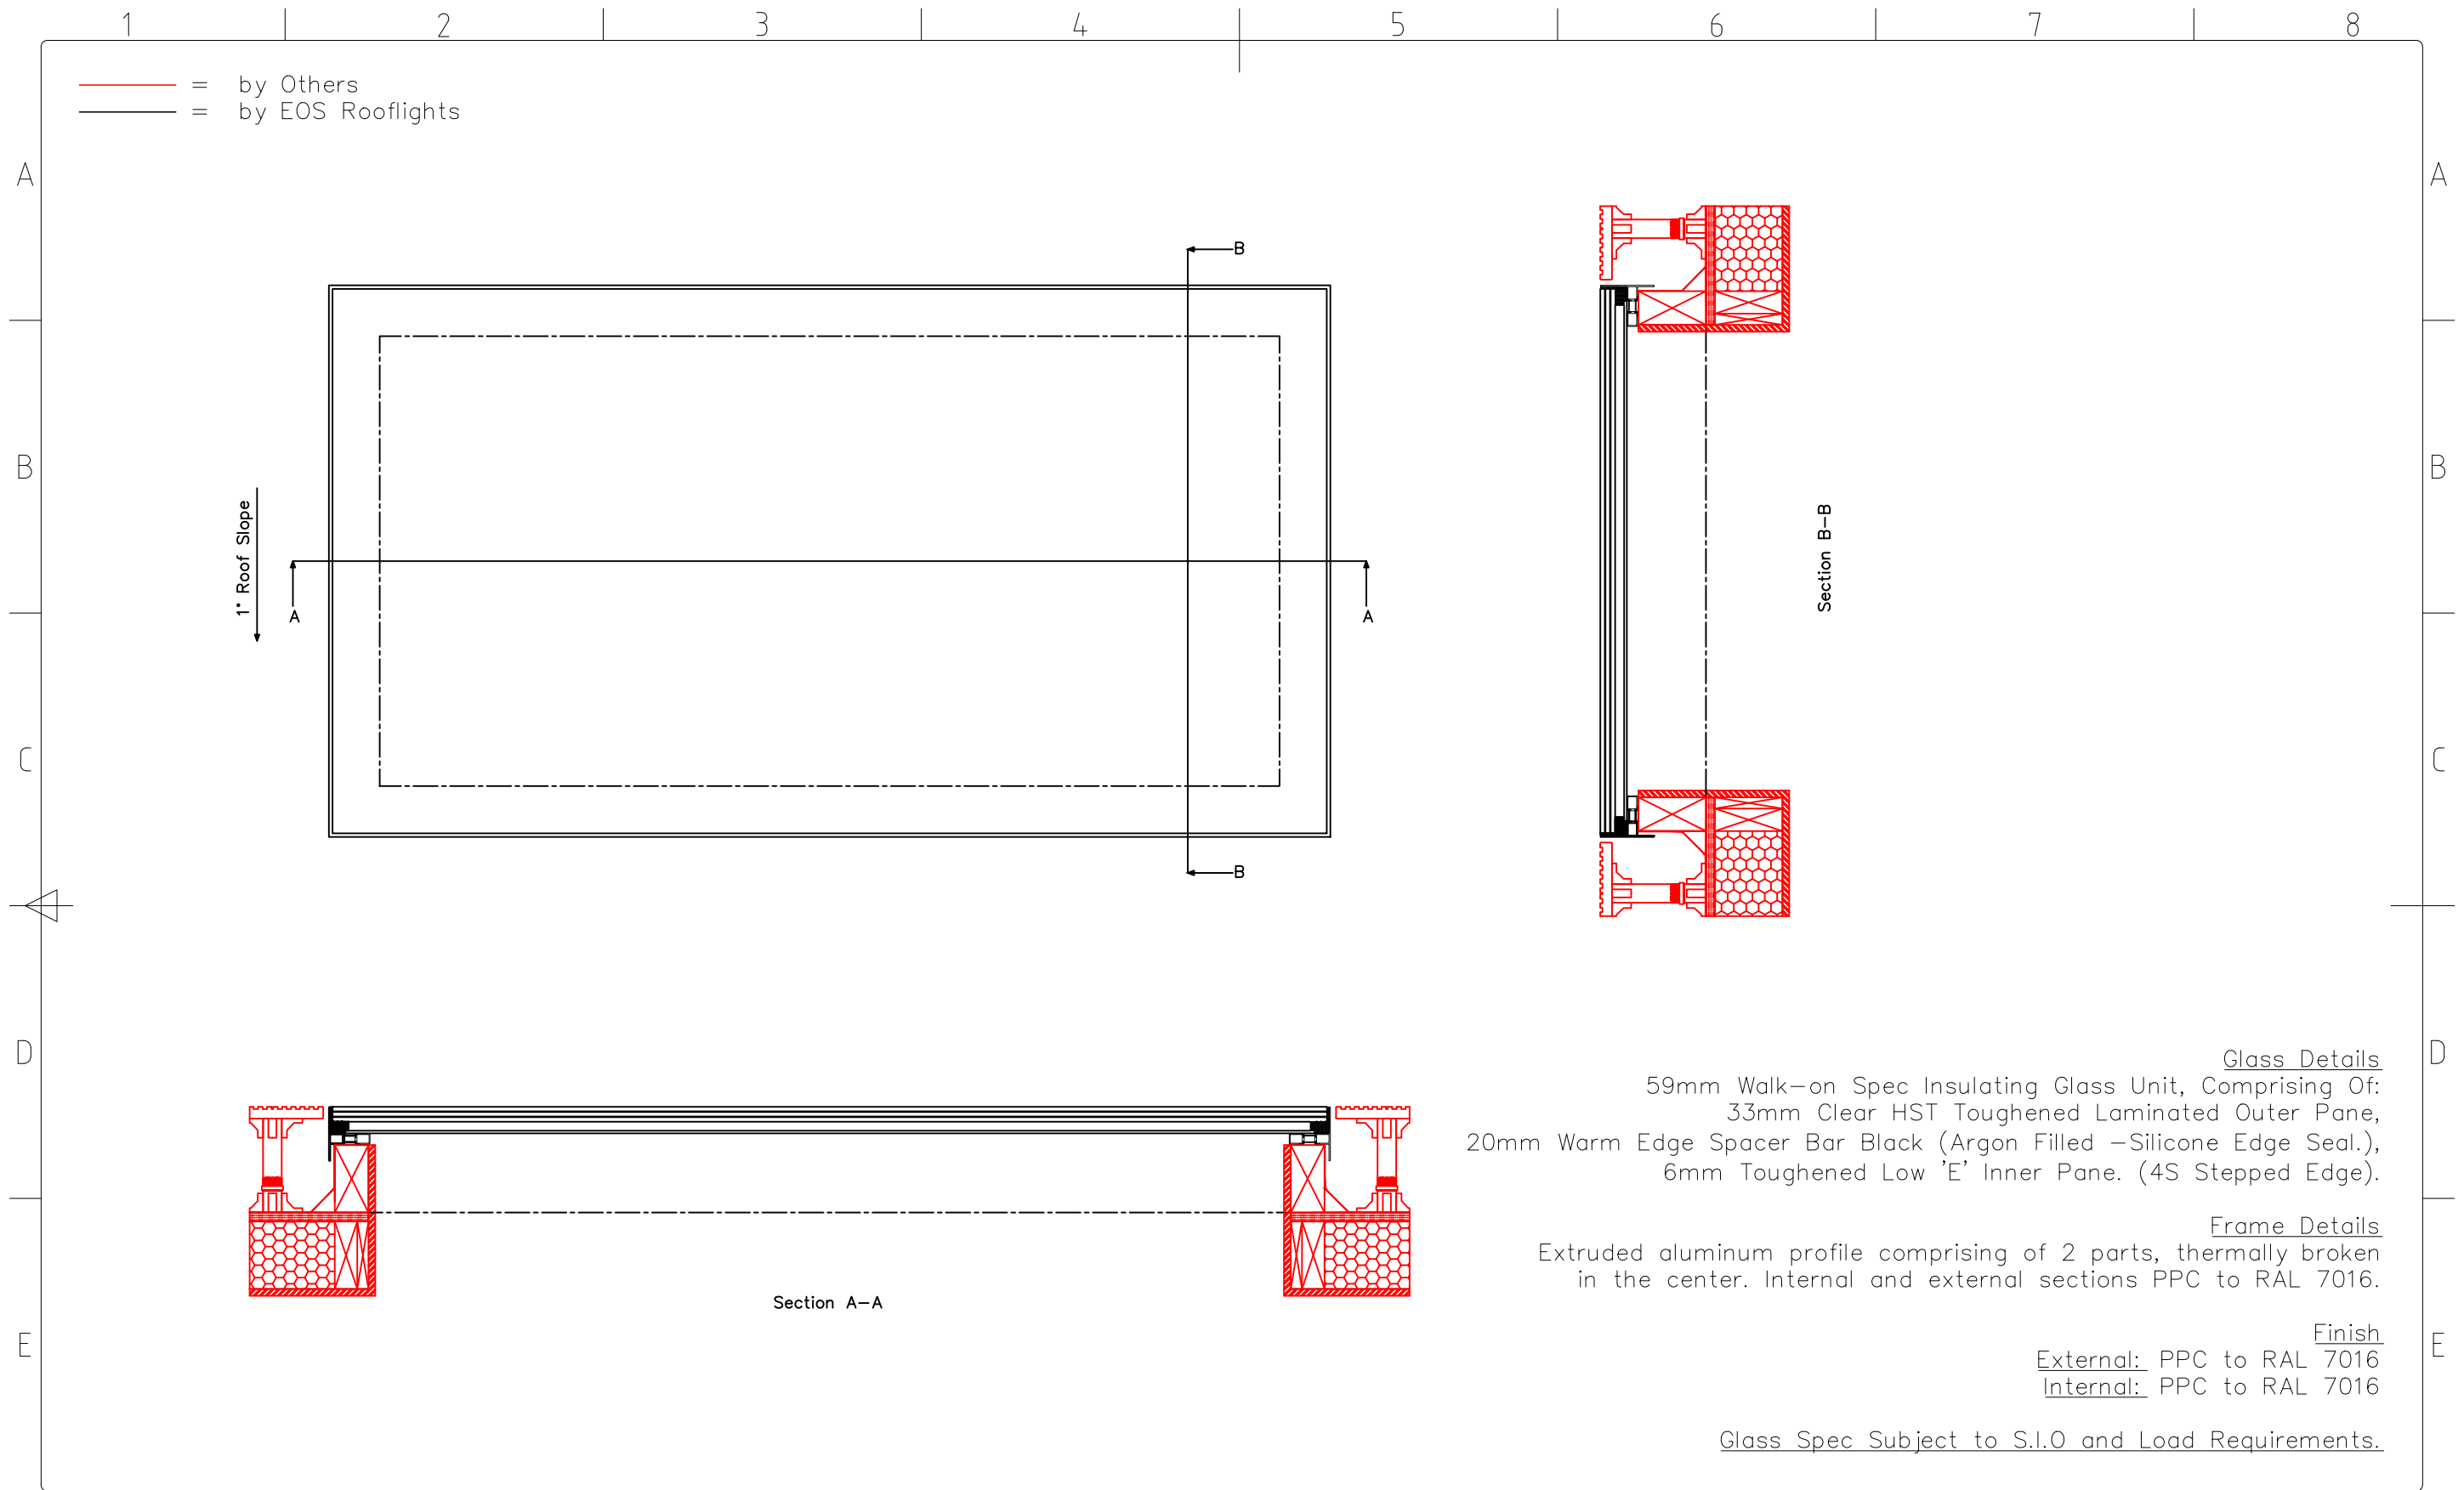
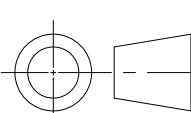
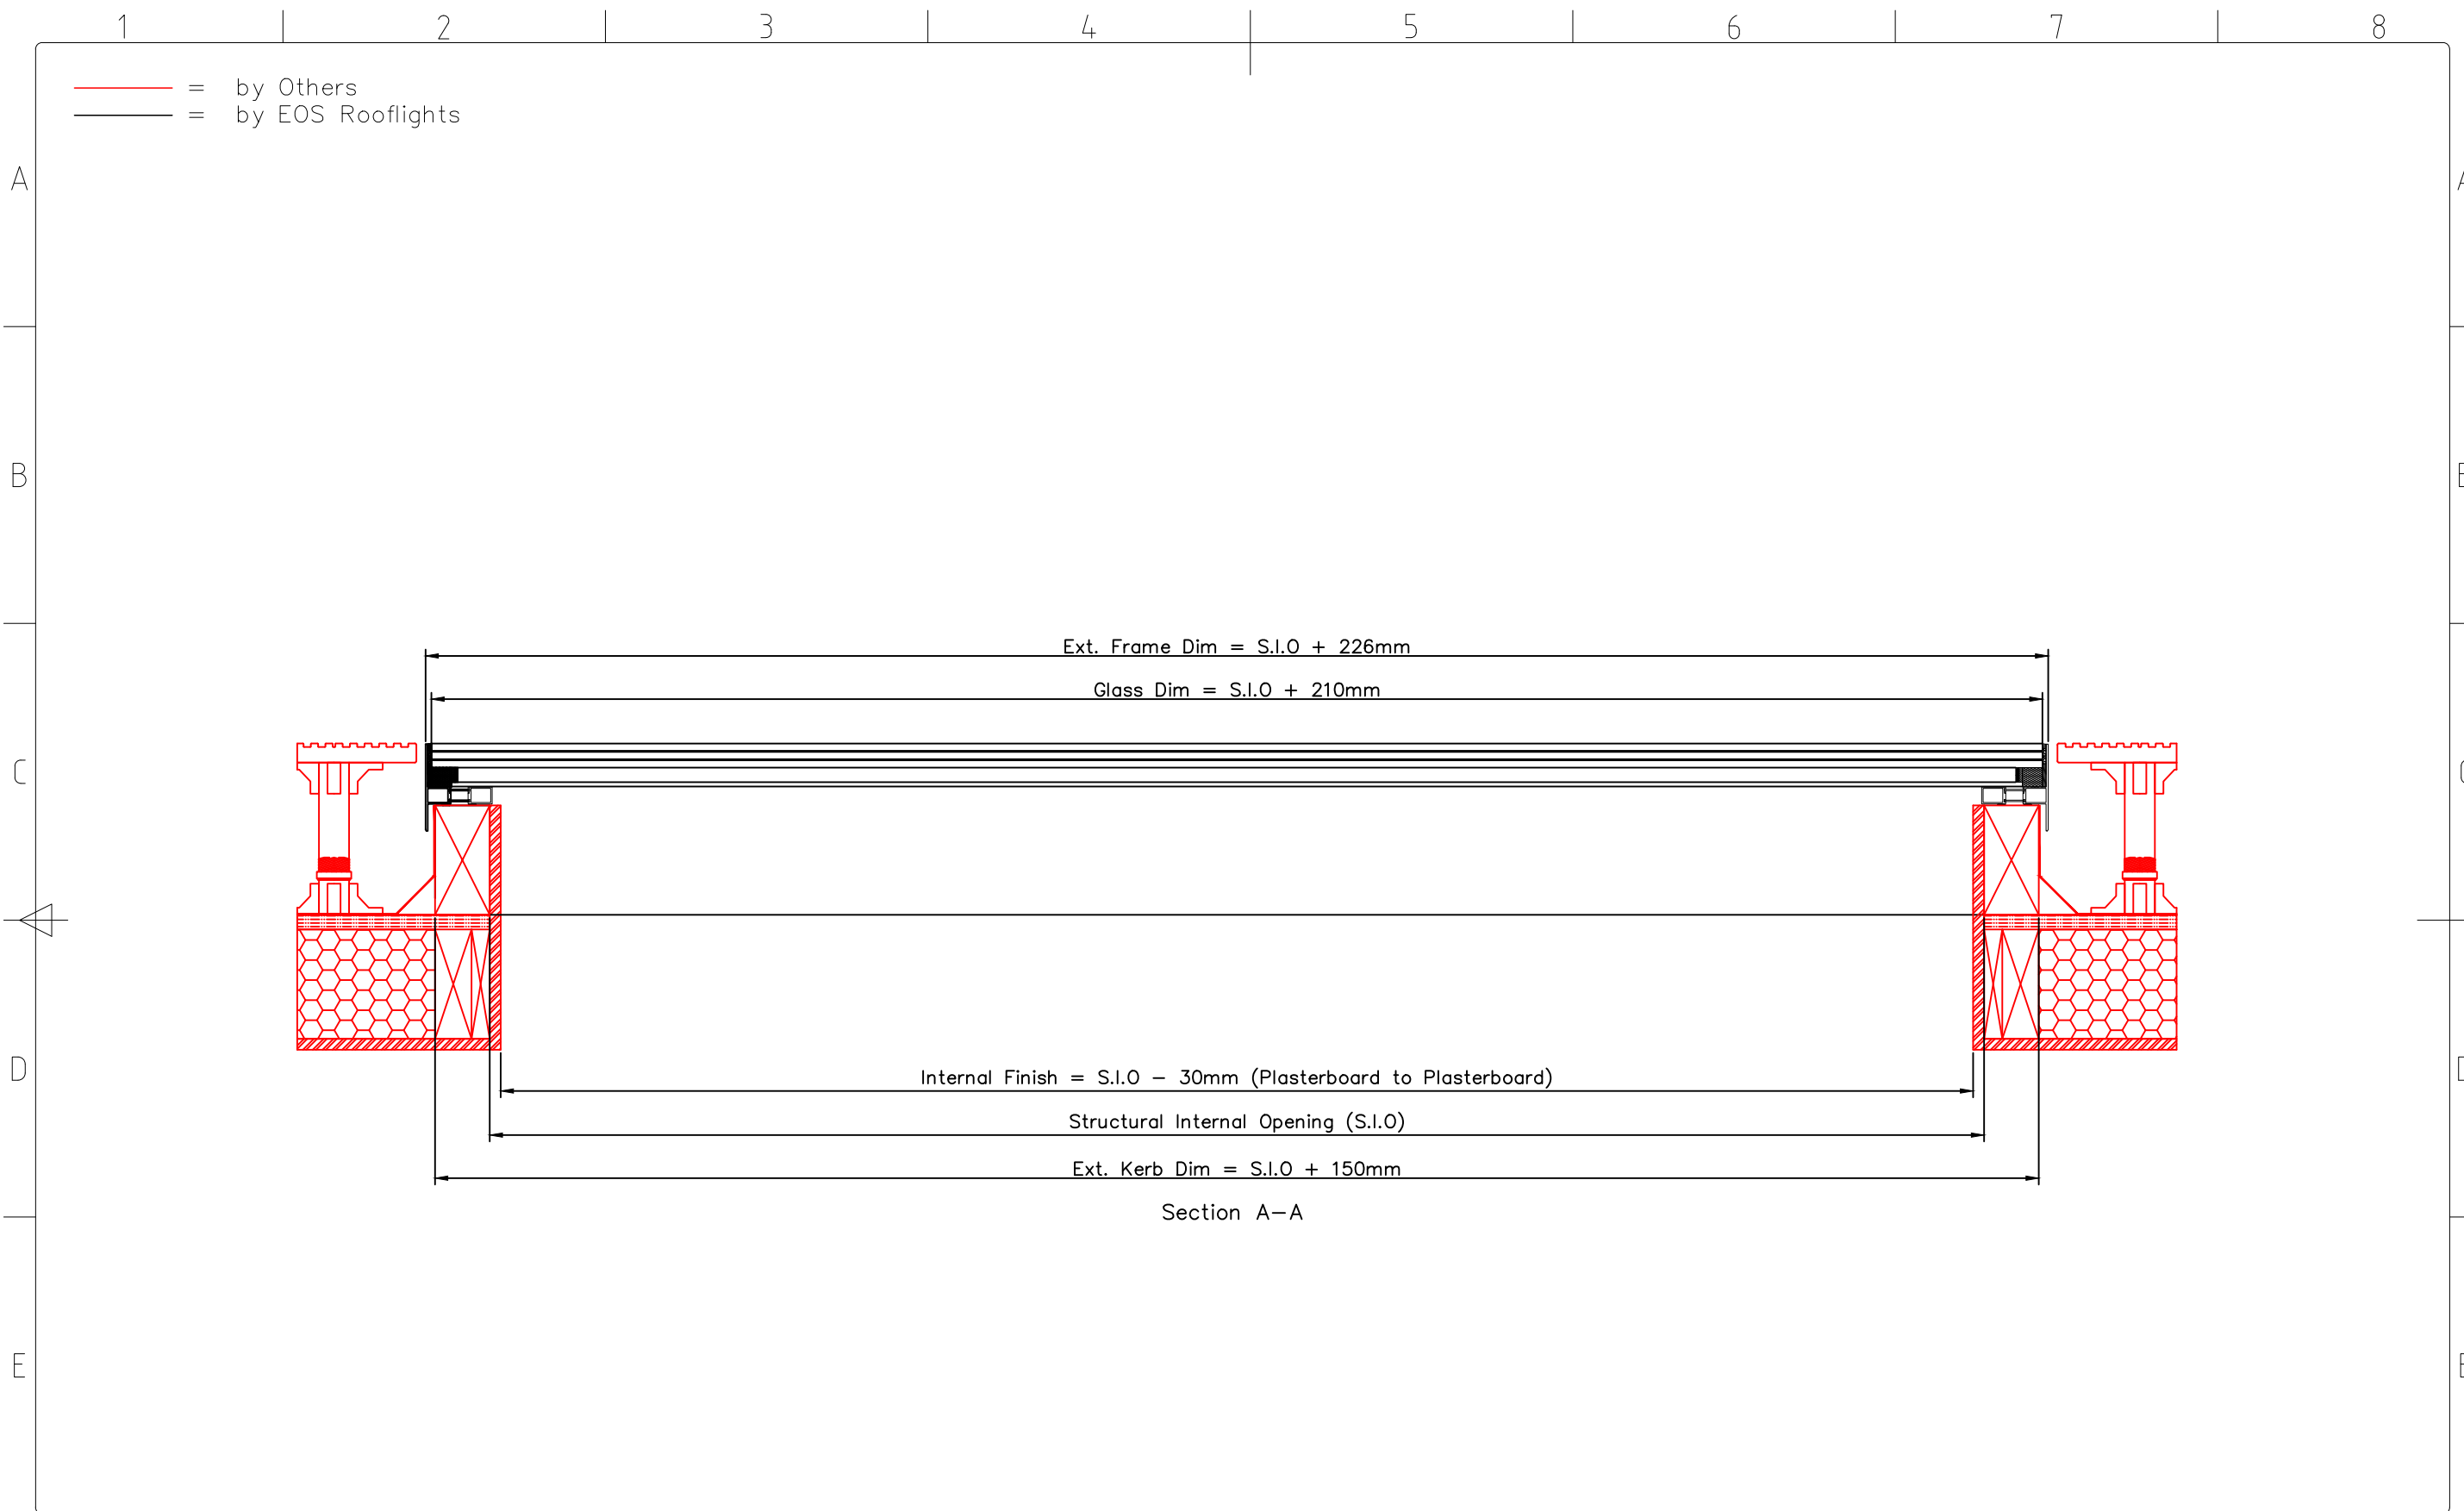


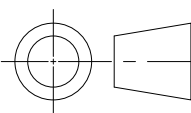


 EOS Rooflights, Unit 2, Sidcup Logistics Park East Sandy Lane, Sidcup, Kent, DA14 5FE e: sales@eosrooflights.co.uk w: www.eosrooflights.co.uk									
	Rev:	Description:			By:	Date:	 Tolerance Unless Otherwise Stated ±1mm.		Project: EOS-TX Walk-On Rooflight.
									Description: Standard Detail for EOS-TX Walk-On Rooflight. c/w Upstand by Others.
								Scale: Not to Scale	Drawing No: STD-EOS-TX-001
								Date: 03/10/2023	Revision:
								Drawn By: AM	Checked By: EH

12345678

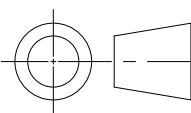

 EOS ROOFLIGHTS EOS Rooflights, Unit 2, Sidcup Logistics Park East Sandy Lane, Sidcup, Kent, DA14 5FE e: sales@eosrooflights.co.uk w: www.eosrooflights.co.uk					 Tolerance Unless Otherwise Stated ±1mm.	Project: EOS-TX Walk-On Rooflight.	Scale: Not to Scale	Drawing No: STD-EOS-TX-002
	Rev:	Description:		By:	Date:	 Description: Standard Detail for EOS-TX Walk-On Rooflight. c/w Upstand by Others.	Date: 03/10/2023	Revision:
						Drawn By: AM	Checked By: EH	


1 2 3 4 5 6 7 8

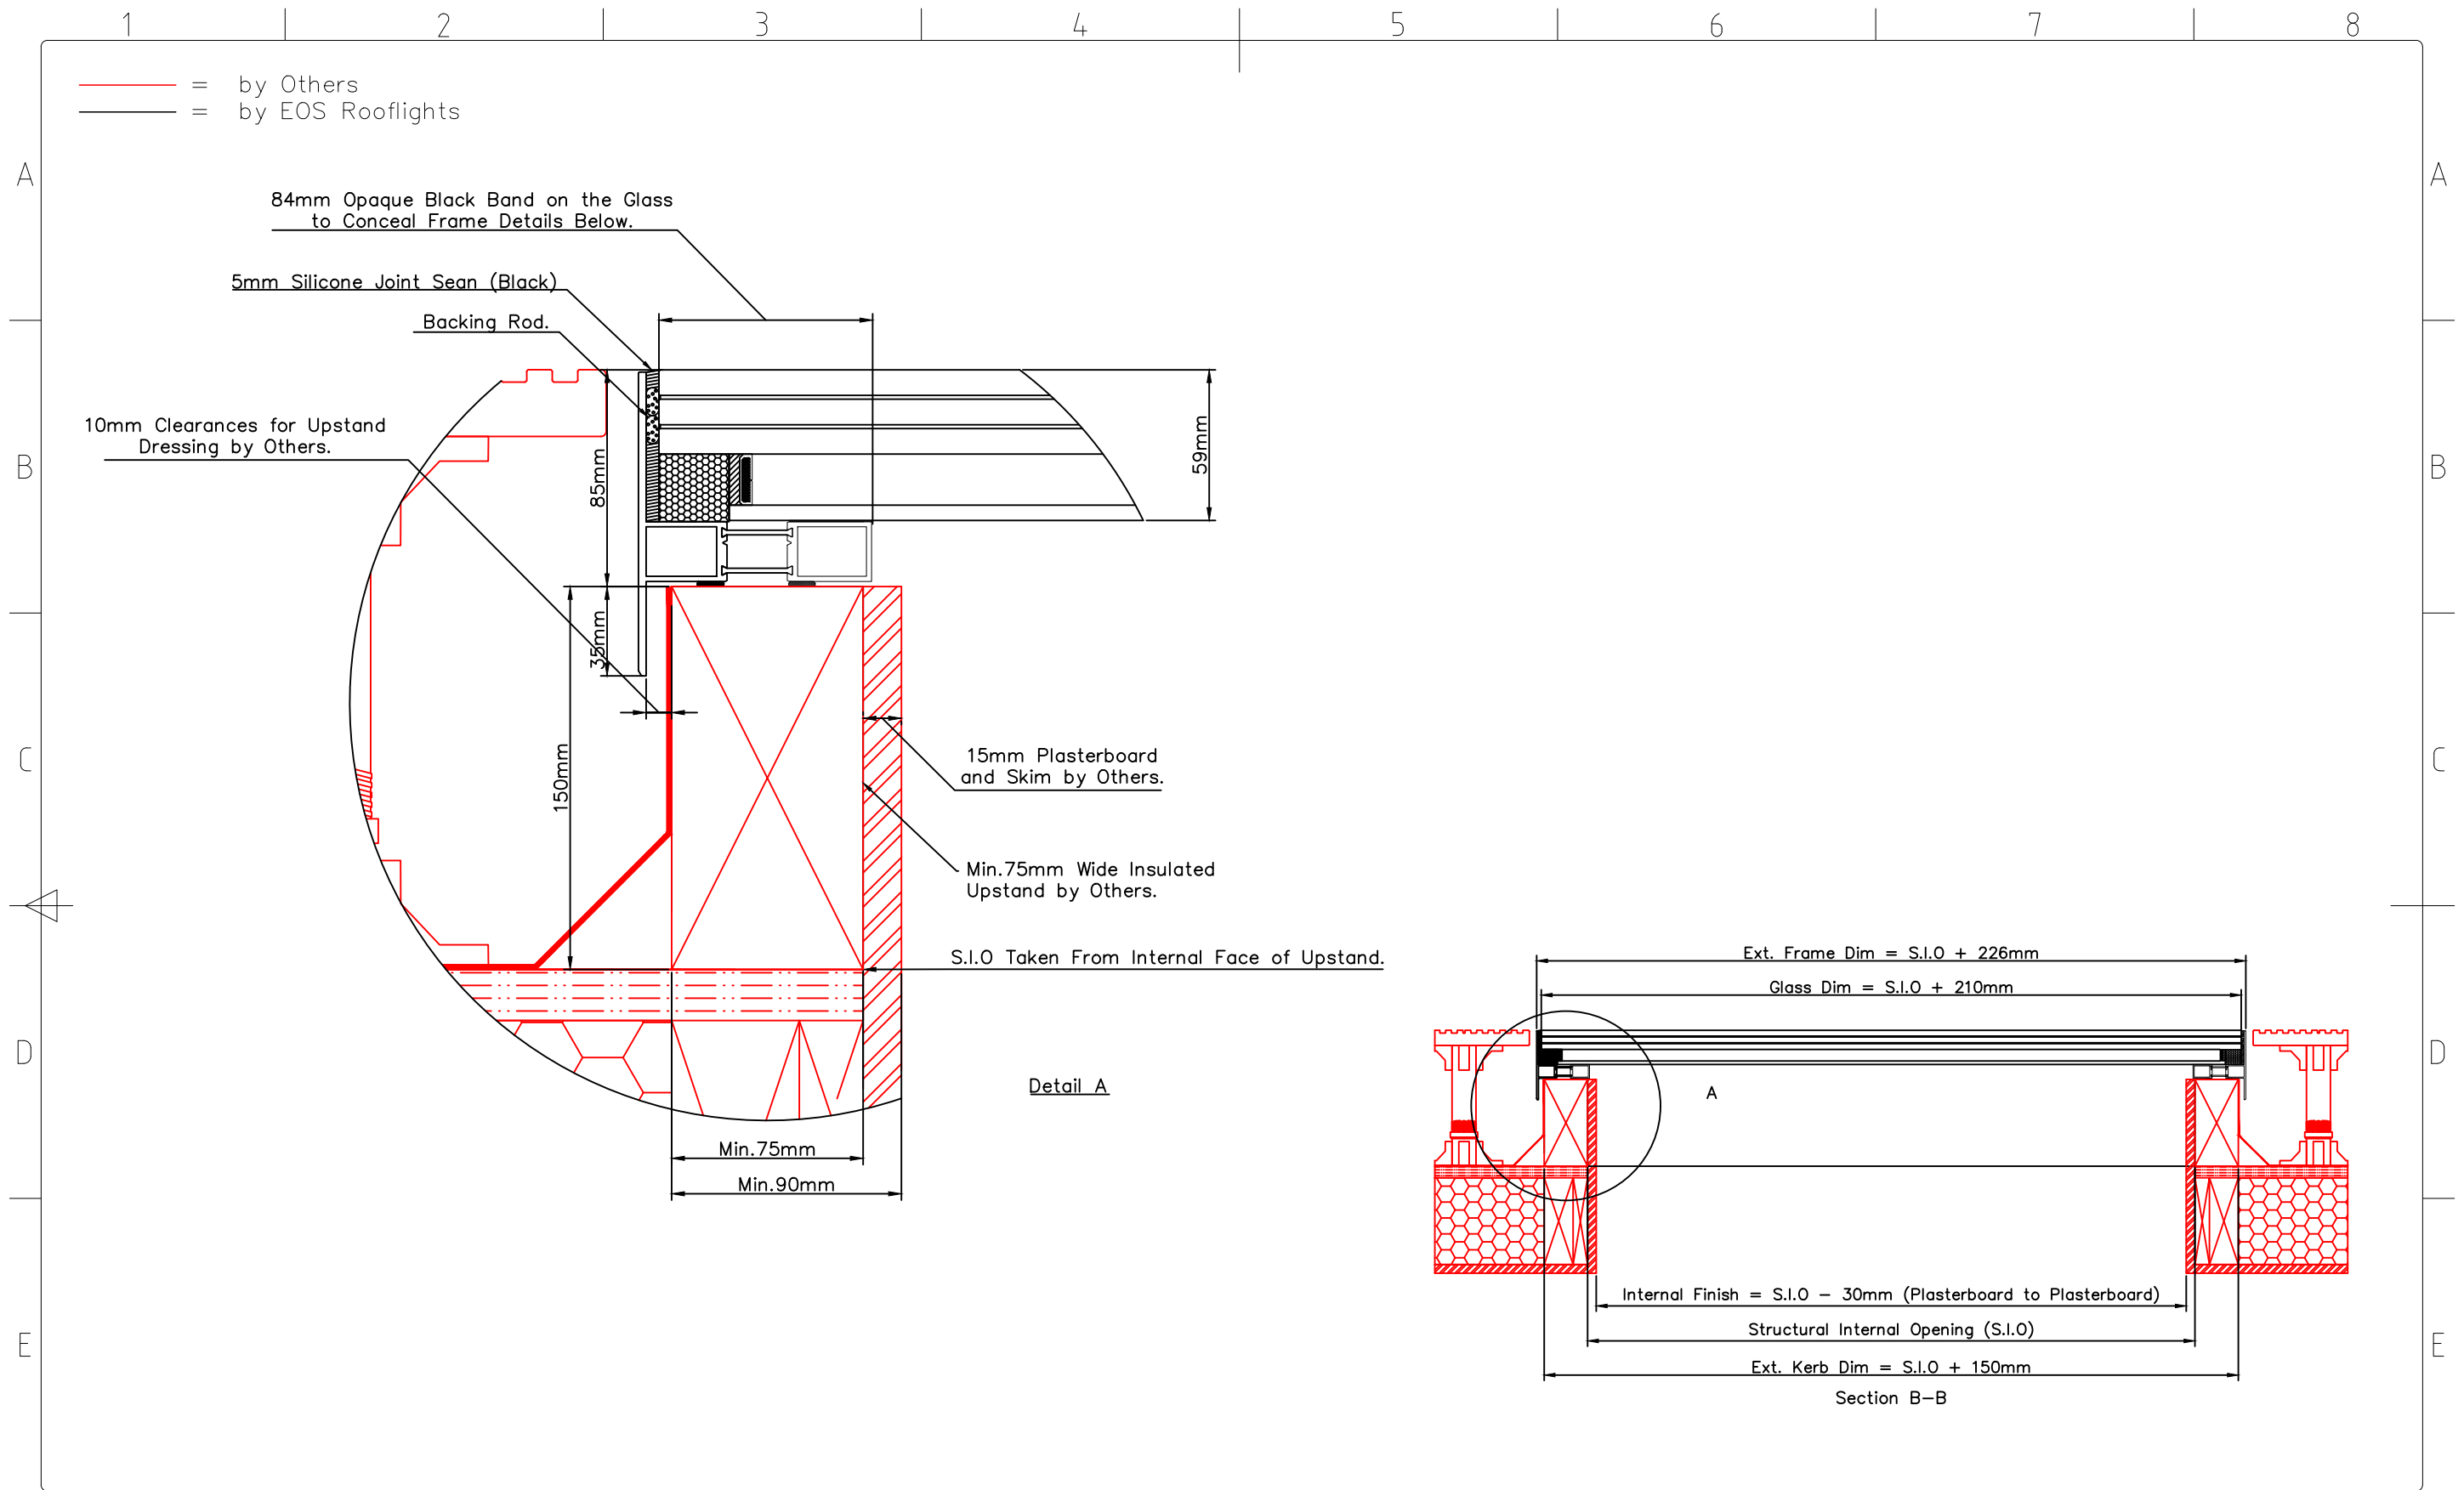

EOS Rooflights, Unit 2, Sidcup Logistics Park East
Sandy Lane, Sidcup, Kent, DA14 5FE
e: sales@eosrooflights.co.uk
w: www.eosrooflights.co.uk

Rev:	Description:		By:	Date:	

Tolerance
Unless
Otherwise
Stated $\pm 1\text{mm}$.

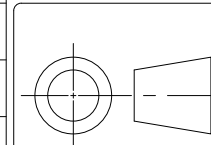

Project:
EOS-TX Walk-On Rooflight.

Description:
Standard Detail for EOS-TX Walk-On
Rooflight. c/w Upstand by Others.

Scale:
Not to Scale

Date:
03/10/2023

Drawn By:
AM

Drawing No:
STD-EOS-TX-003

Revision:

Checked By:
EH