

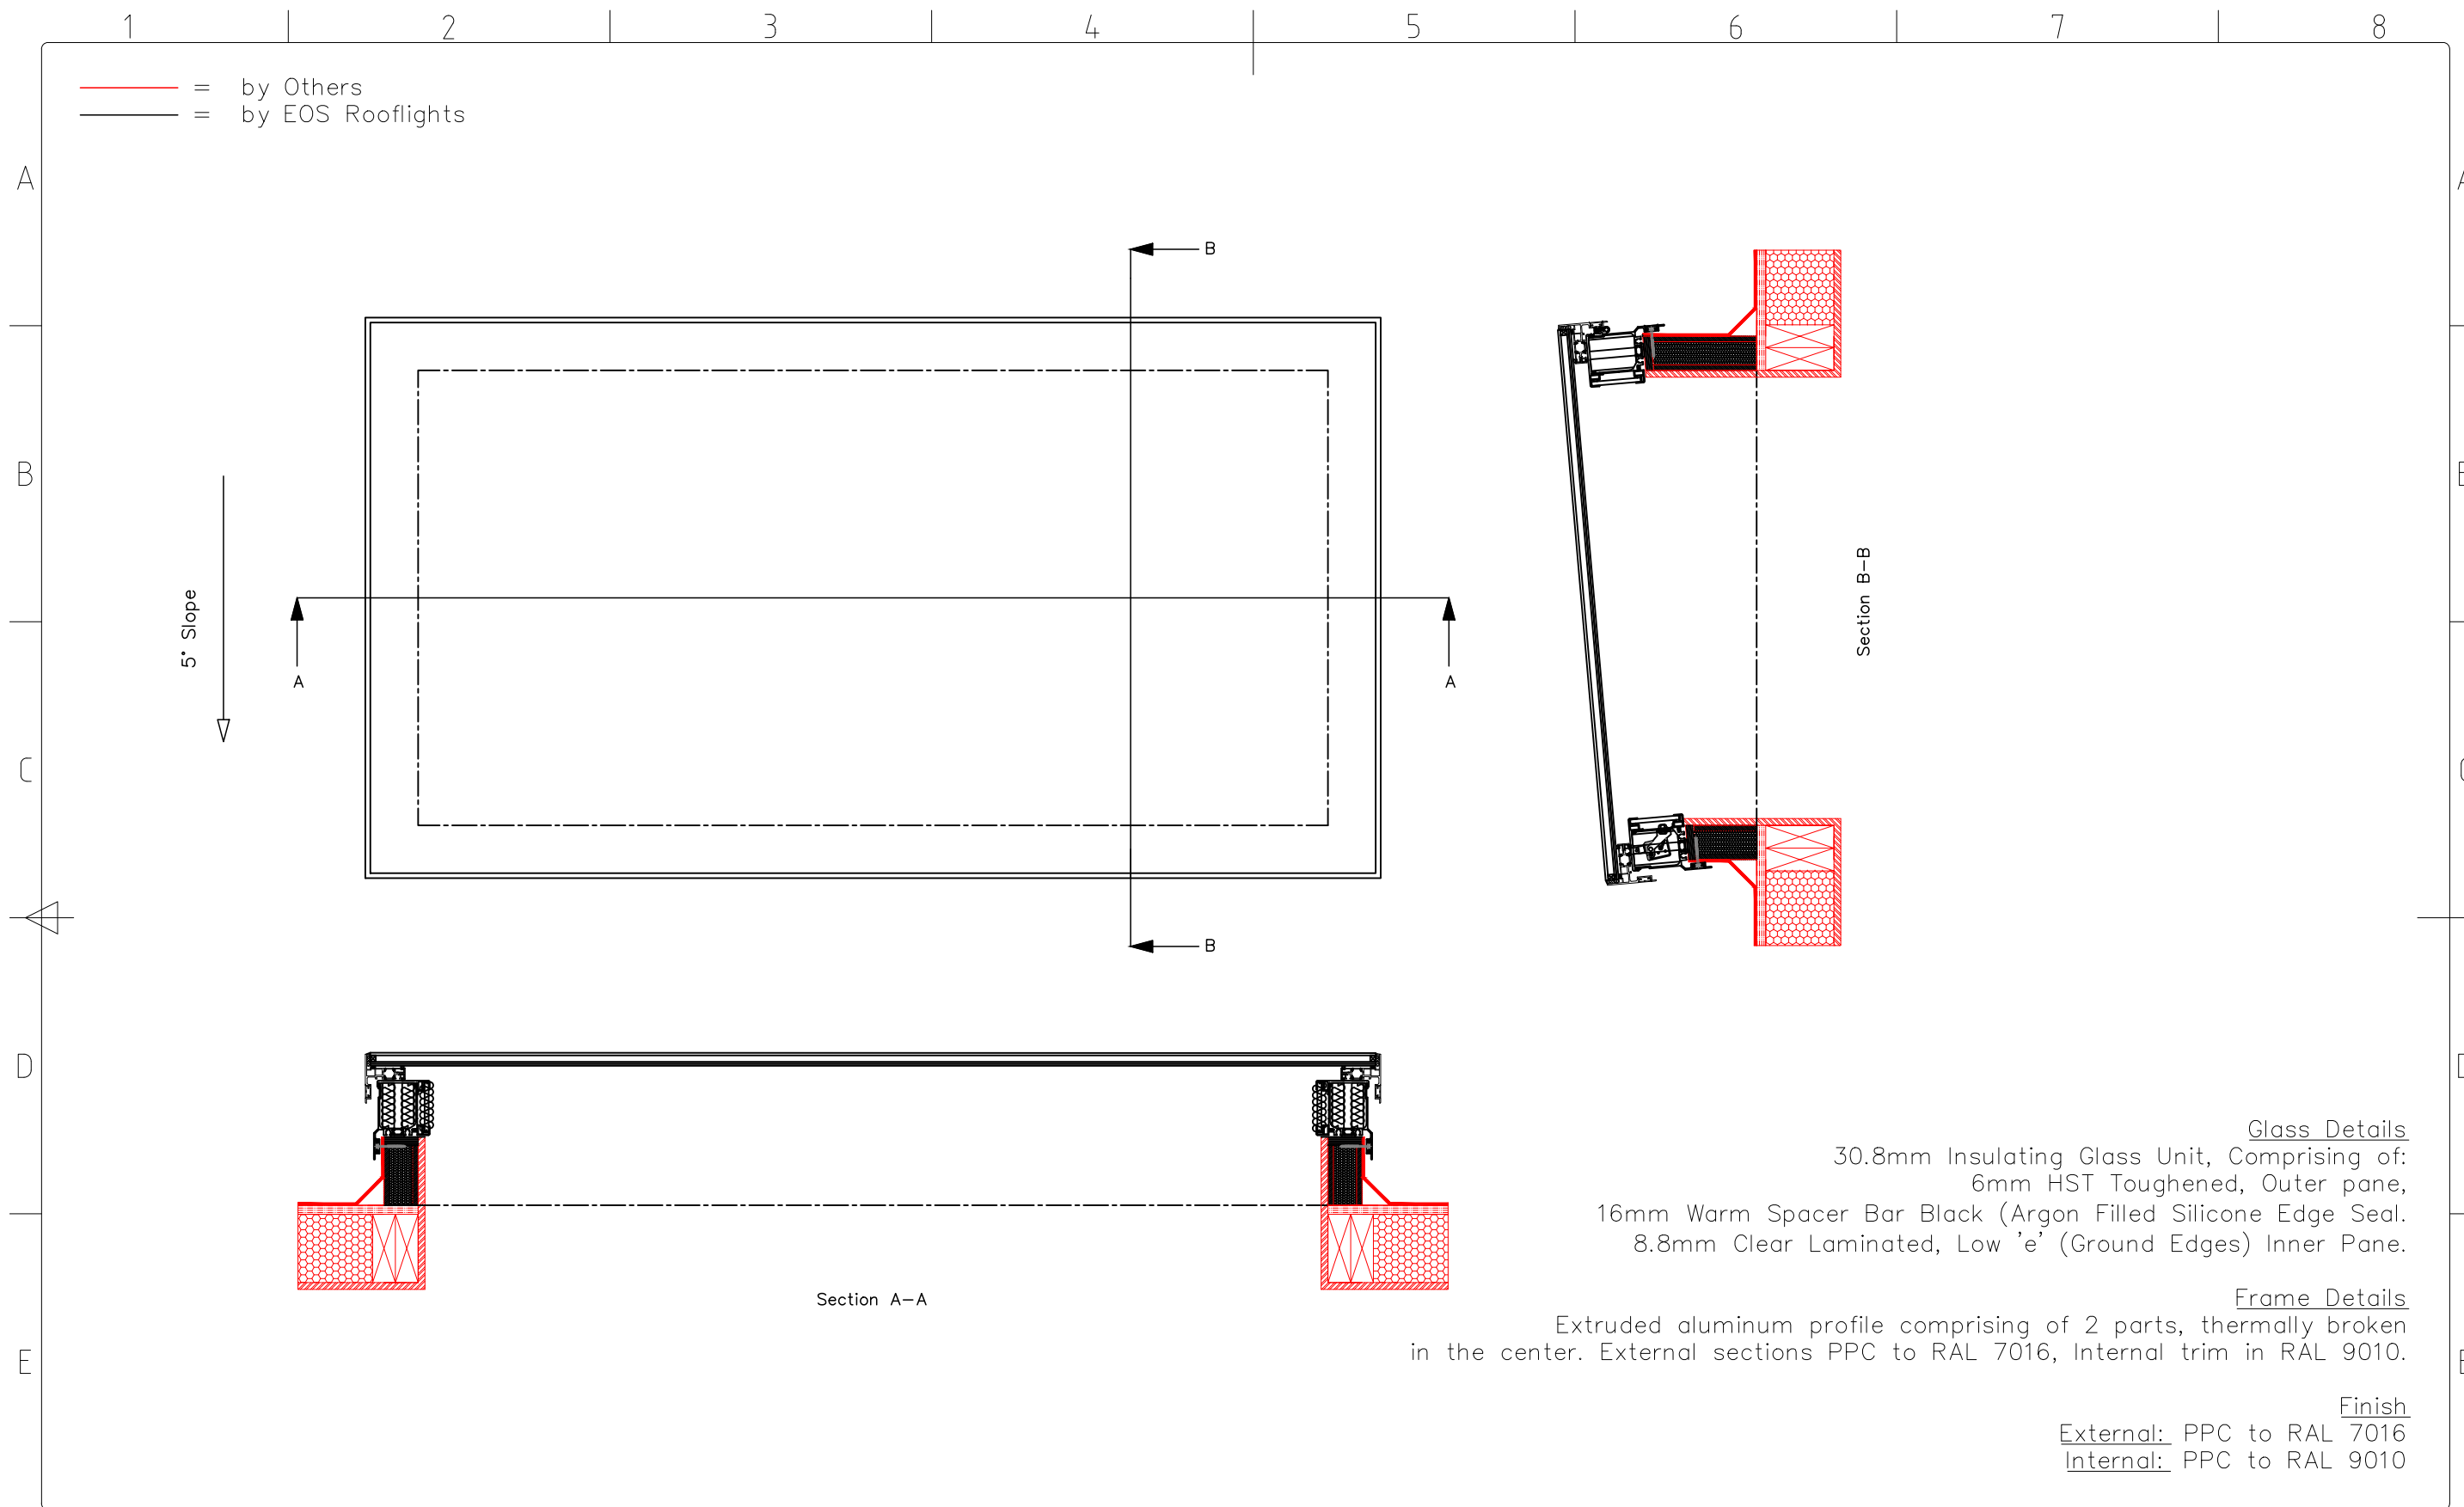
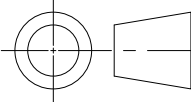
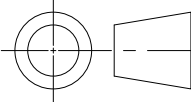


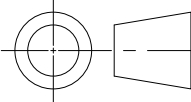


 EOS Rooflights, Unit 2, Sidcup Logistics Park East Sandy Lane, Sidcup, Kent, DA14 5FE e: sales@eosrooflights.co.uk w: www.eosrooflights.co.uk					 Tolerance Unless Otherwise Stated ±1mm.	Project: Bespoke EOS75 Electric Opening Vent.	Scale: Not to Scale	Drawing No: STD- EOV-001
	Rev:	Description:	By:	Date:	 Description: Generic Detail for EOS75 Electric Opening Vent. c/w Upstand by EOS Rooflights.		Date: 04/10/2023	Revision:
					 Description: Generic Detail for EOS75 Electric Opening Vent. c/w Upstand by EOS Rooflights.		Drawn By: AM	Checked By: EH

1 2 3 4 5 6 7 8

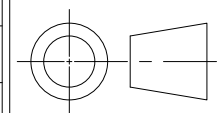

 EOS ROOFLIGHTS EOS Rooflights, Unit 2, Sidcup Logistics Park East Sandy Lane, Sidcup, Kent, DA14 5FE e: sales@eosrooflights.co.uk w: www.eosrooflights.co.uk					Tolerance Unless Otherwise Stated ±1mm.	Project: Bespoke EOS75 Electric Opening Vent.	Scale: Not to Scale	Drawing No: STD- EOV-002
							Date: 04/10/2023	Revision:
							Drawn By: AM	Checked By: EH
	Rev:	Description:		By:	Date:		Description: Generic Detail for EOS75 Electric Opening Vent. c/w Upstand by EOS Rooflights.	


1 2 3 4 5 6 7 8

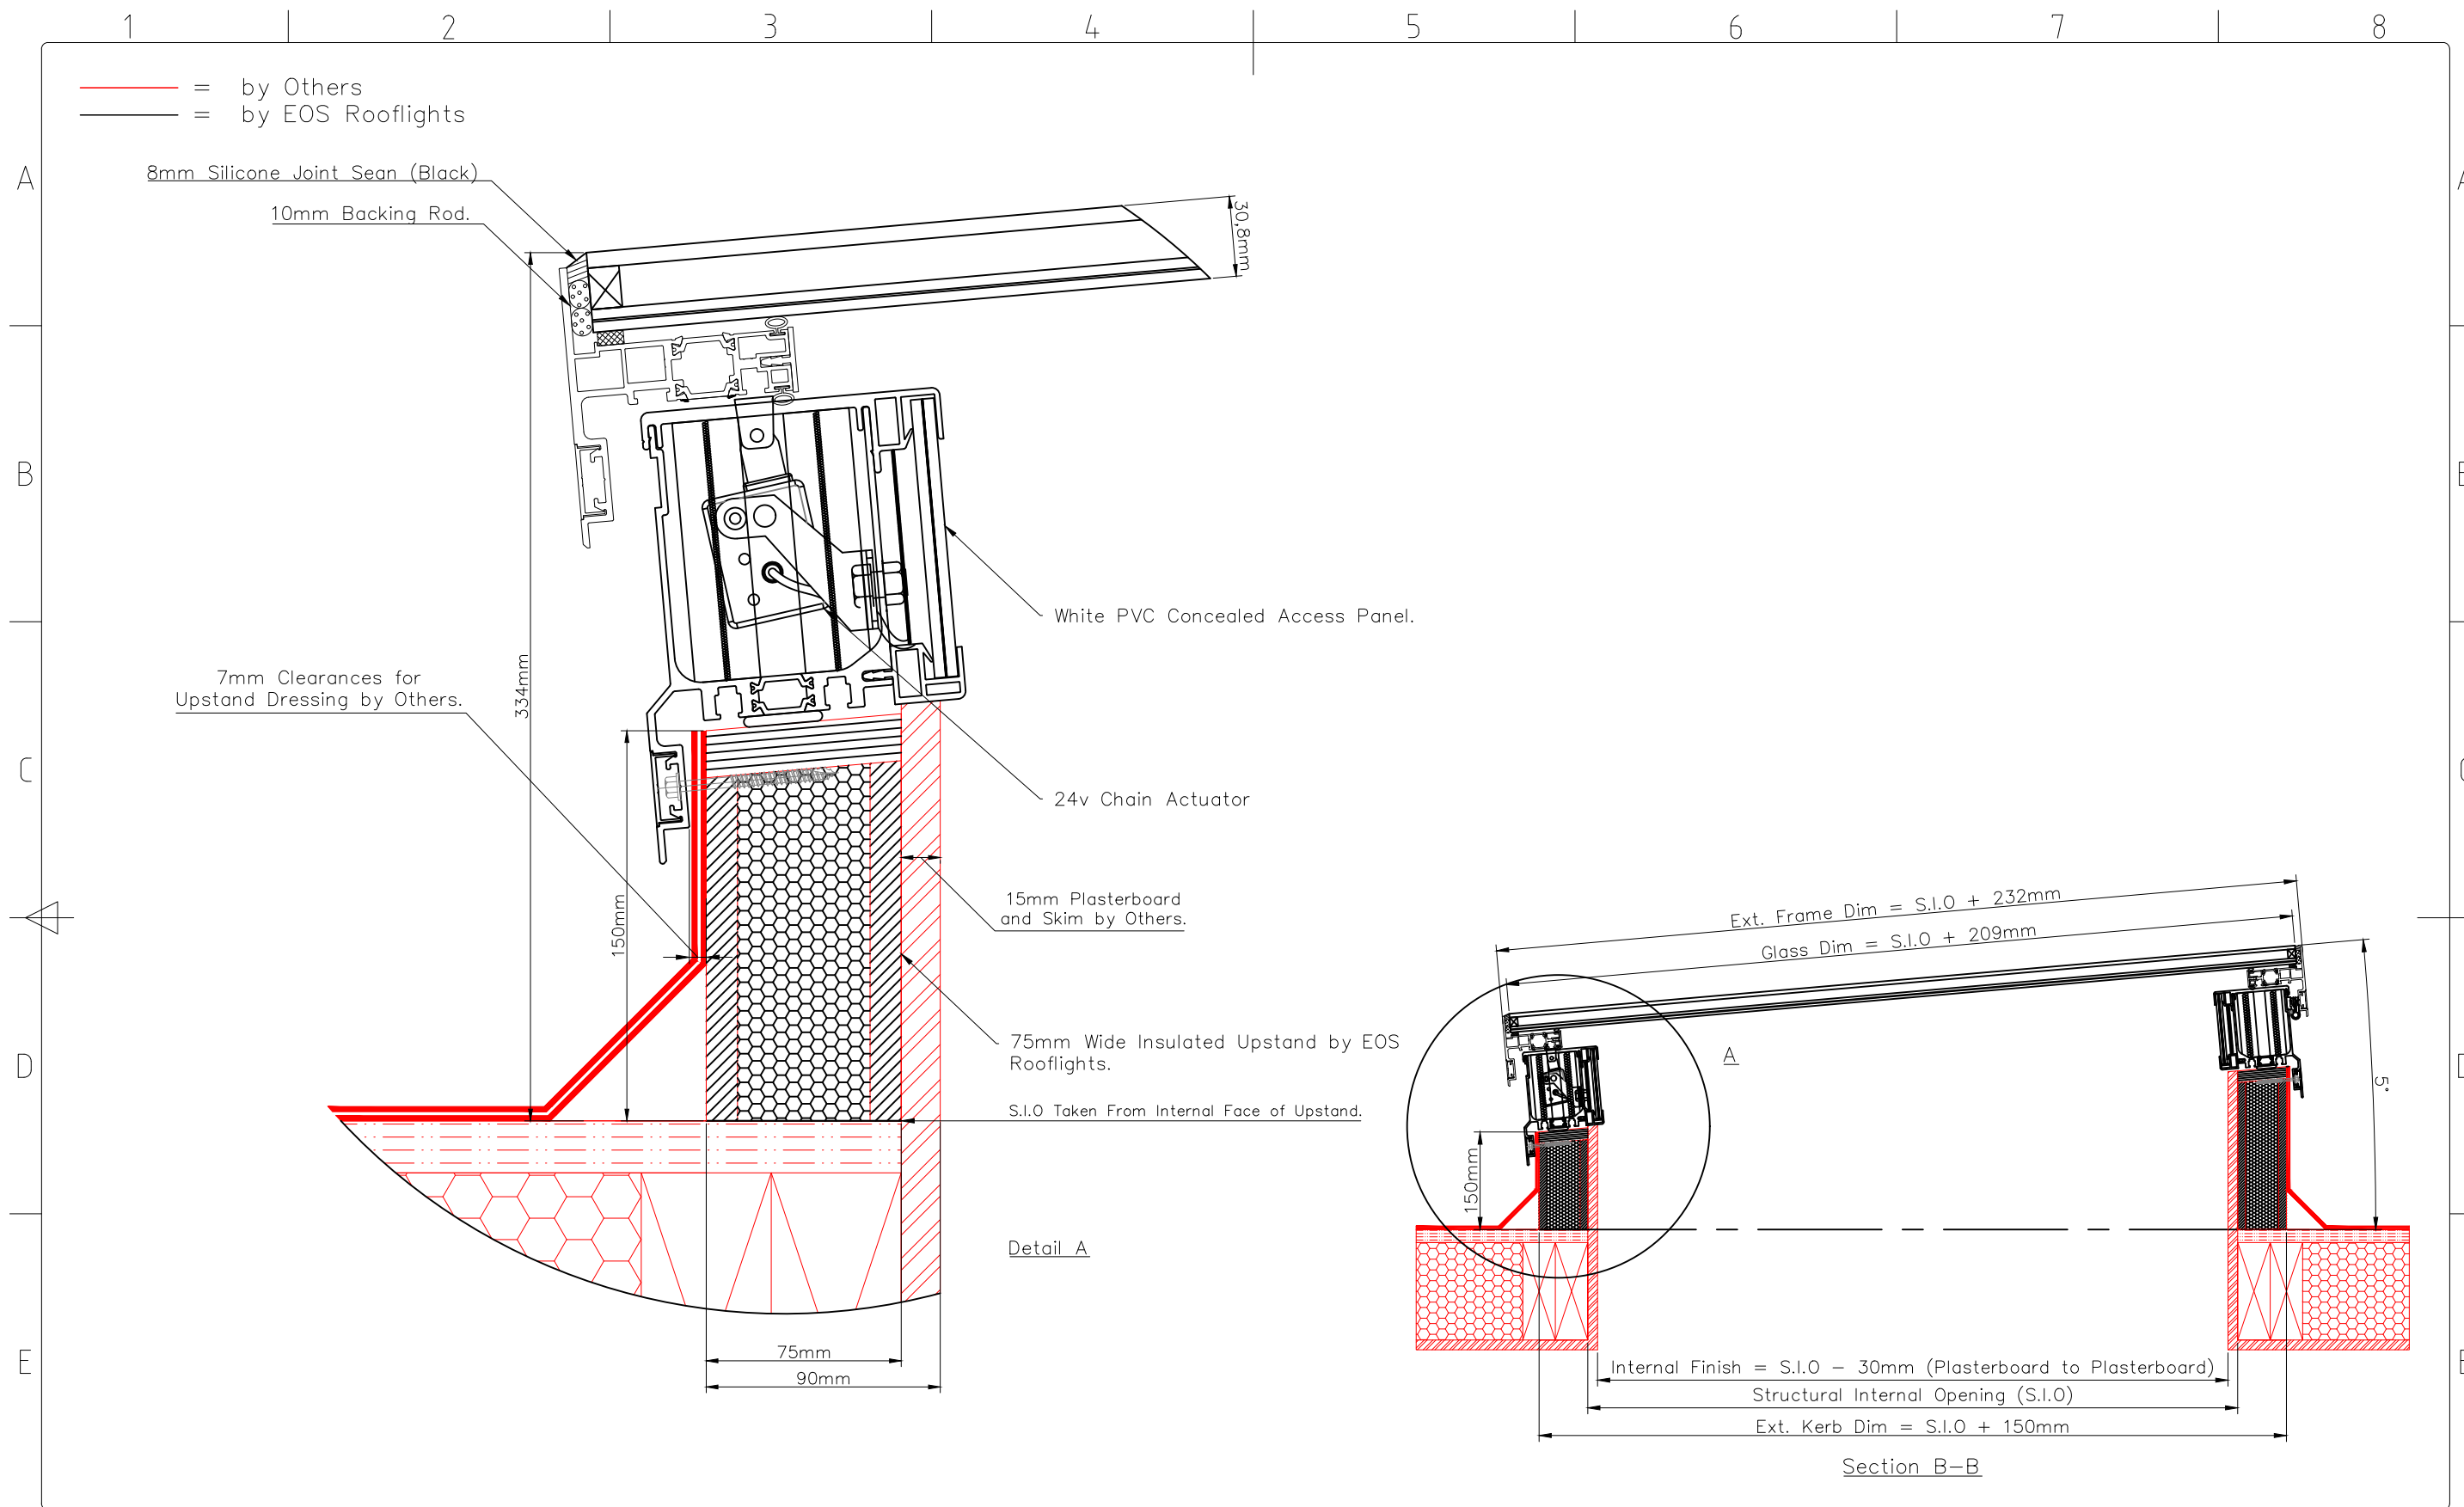

EOS Rooflights, Unit 2, Sidcup Logistics Park East
 Sandy Lane, Sidcup, Kent, DA14 5FE
 e: sales@eosrooflights.co.uk
 w: www.eosrooflights.co.uk

Rev:	Description:			By:	Date:

Tolerance
 Unless
 Otherwise
 Stated ±1mm.

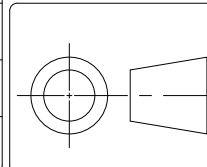

Project:
 Bespoke EOS75 Electric Opening Vent.

Description:
 Generic Detail for EOS75 Electric Opening
 Vent. c/w Upstand by EOS Rooflights.

Scale:
 Not to Scale

Date:
 04/10/2023

Drawn By:
 AM

Drawing No:
 STD- EOV-003

Revision:

Checked By:
 EH