

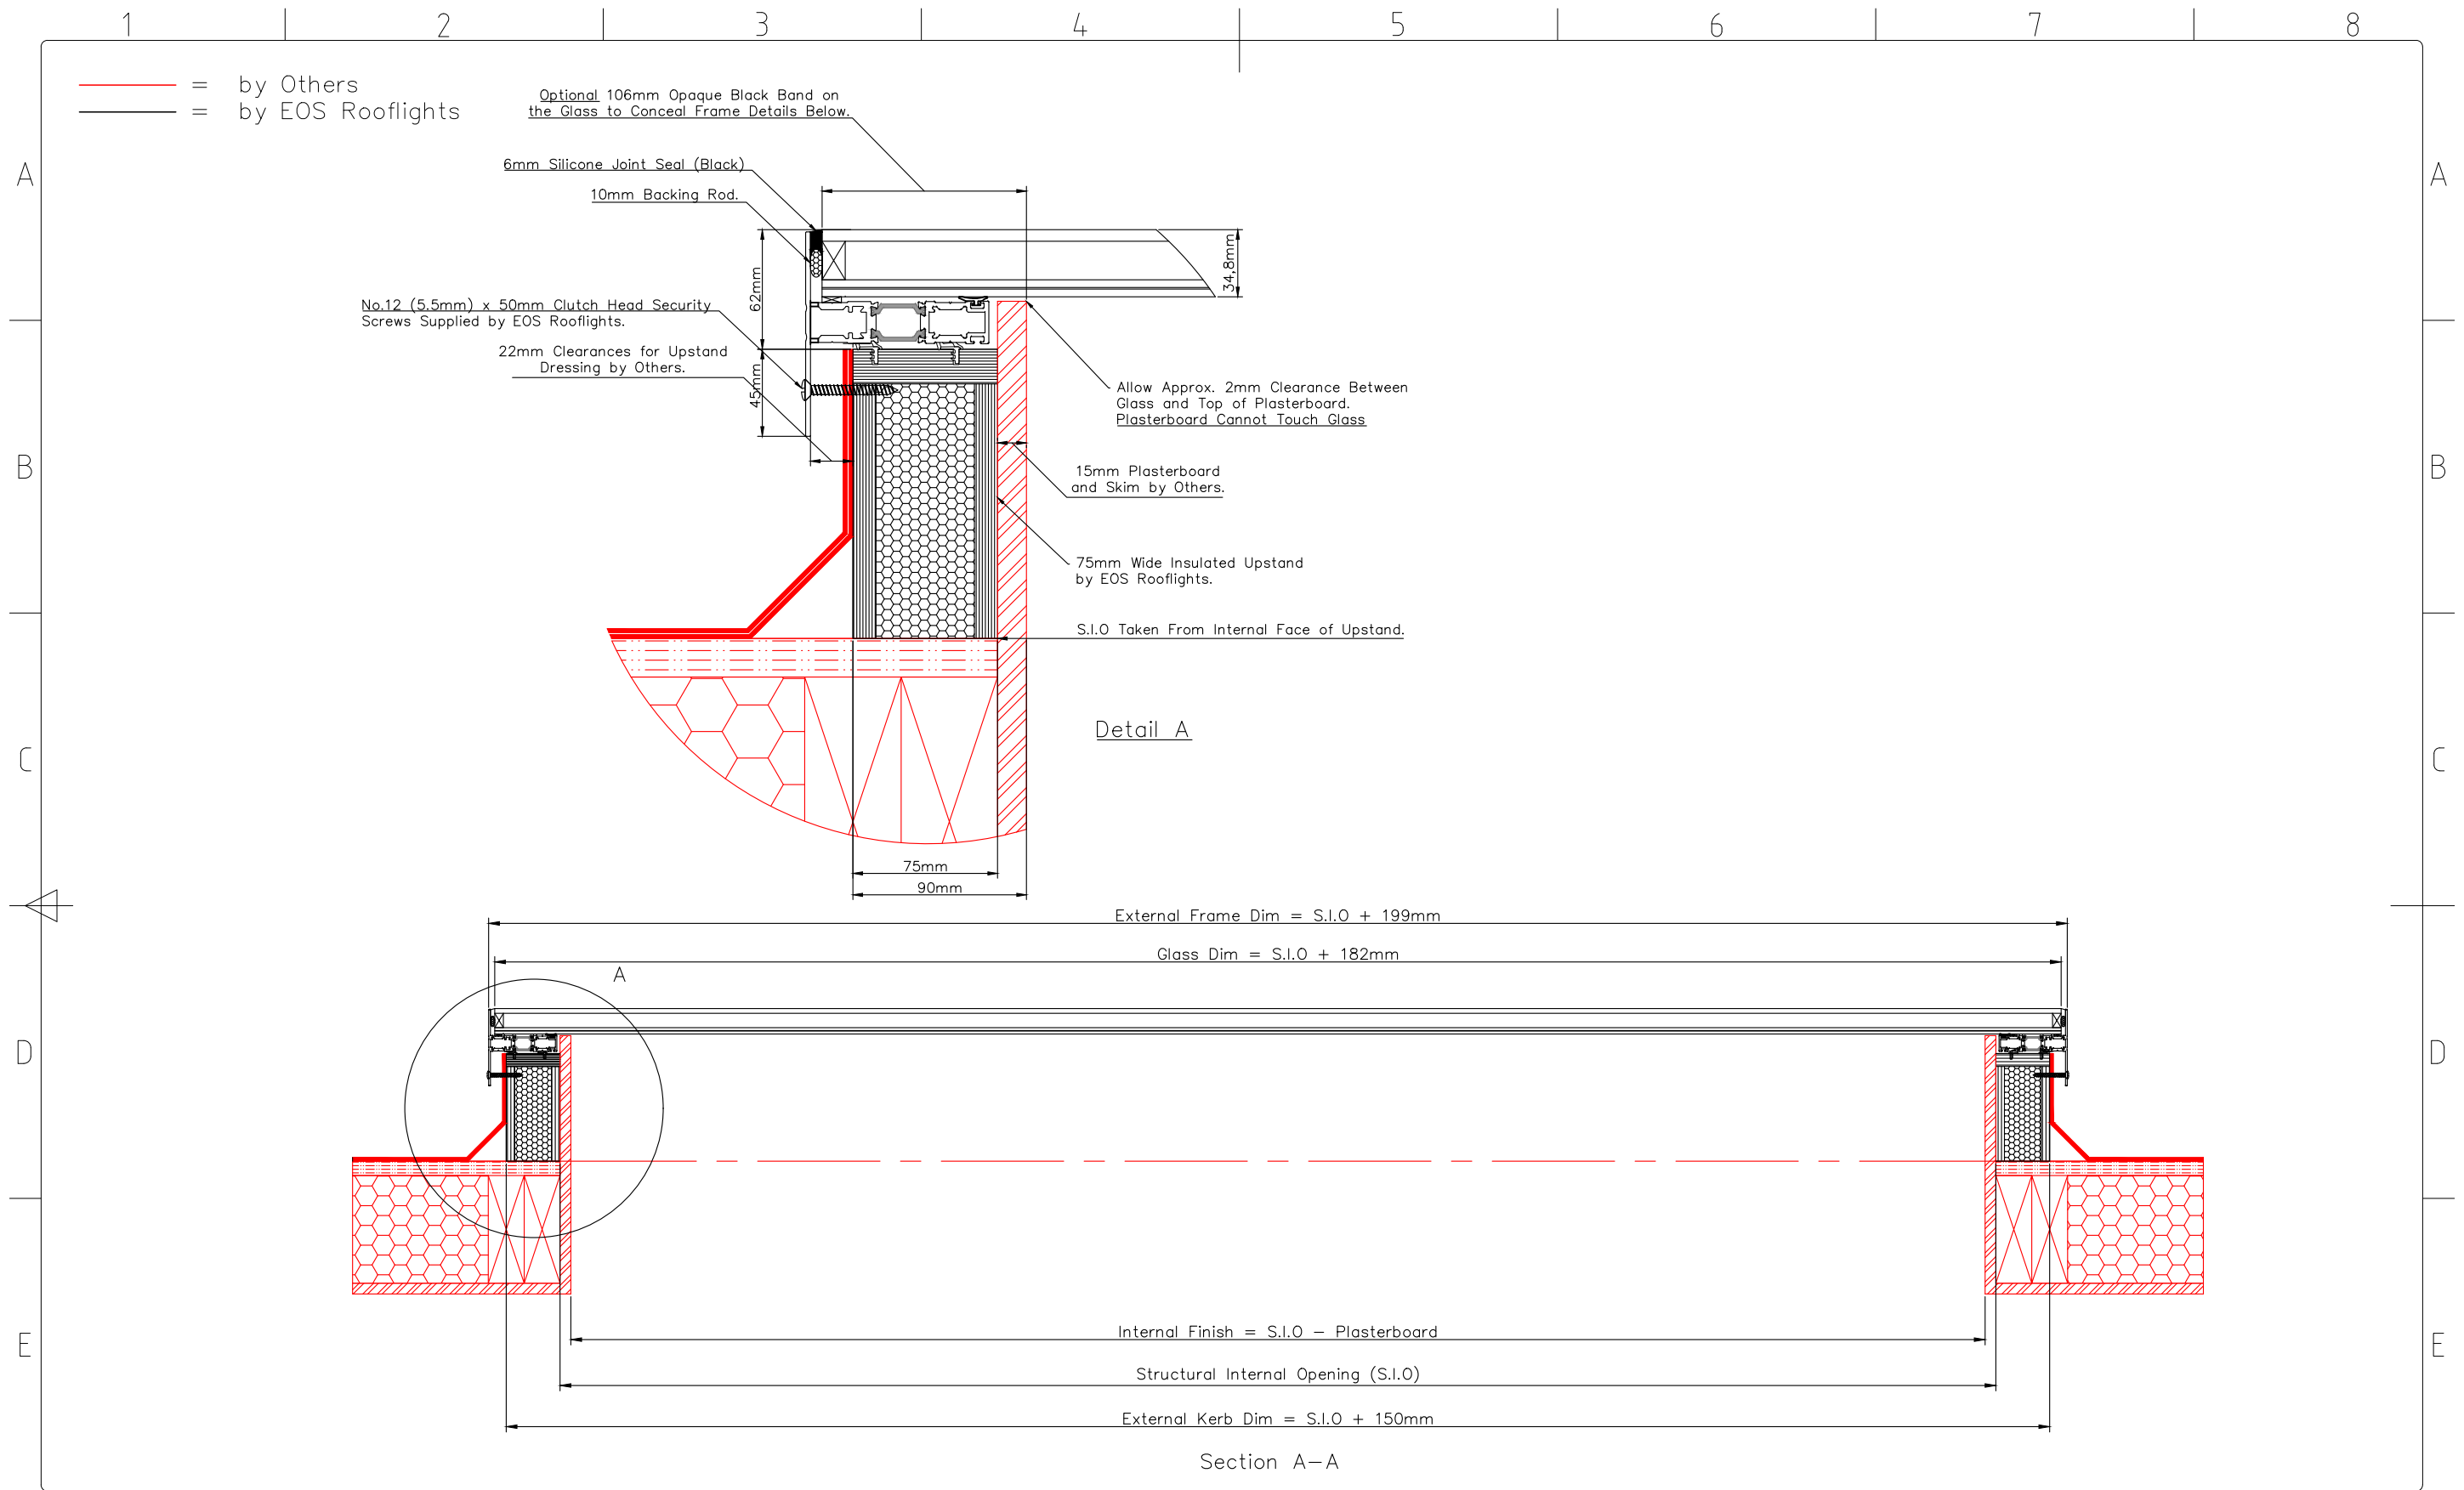


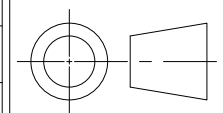


 EOS ROOFLIGHTS				Tolerance Unless Otherwise Stated $\pm 1\text{mm}$.		Project: Bespoke Fixed EOS75 Rooflight.		Scale: Not to Scale		Drawing No: STD-F-EOS75-002	
EOS Rooflights, Unit 2, Sidcup Logistics Park East Sandy Lane, Sidcup, Kent, DA14 5FE e: sales@eosrooflights.co.uk w: www.eosrooflights.co.uk						Description: Generic Details for Fixed EOS75 Rooflight.		Date: 06/07/2023		Revision: .	
Rev: Description:		By: Date:						Drawn By: AM		Checked By: EH	

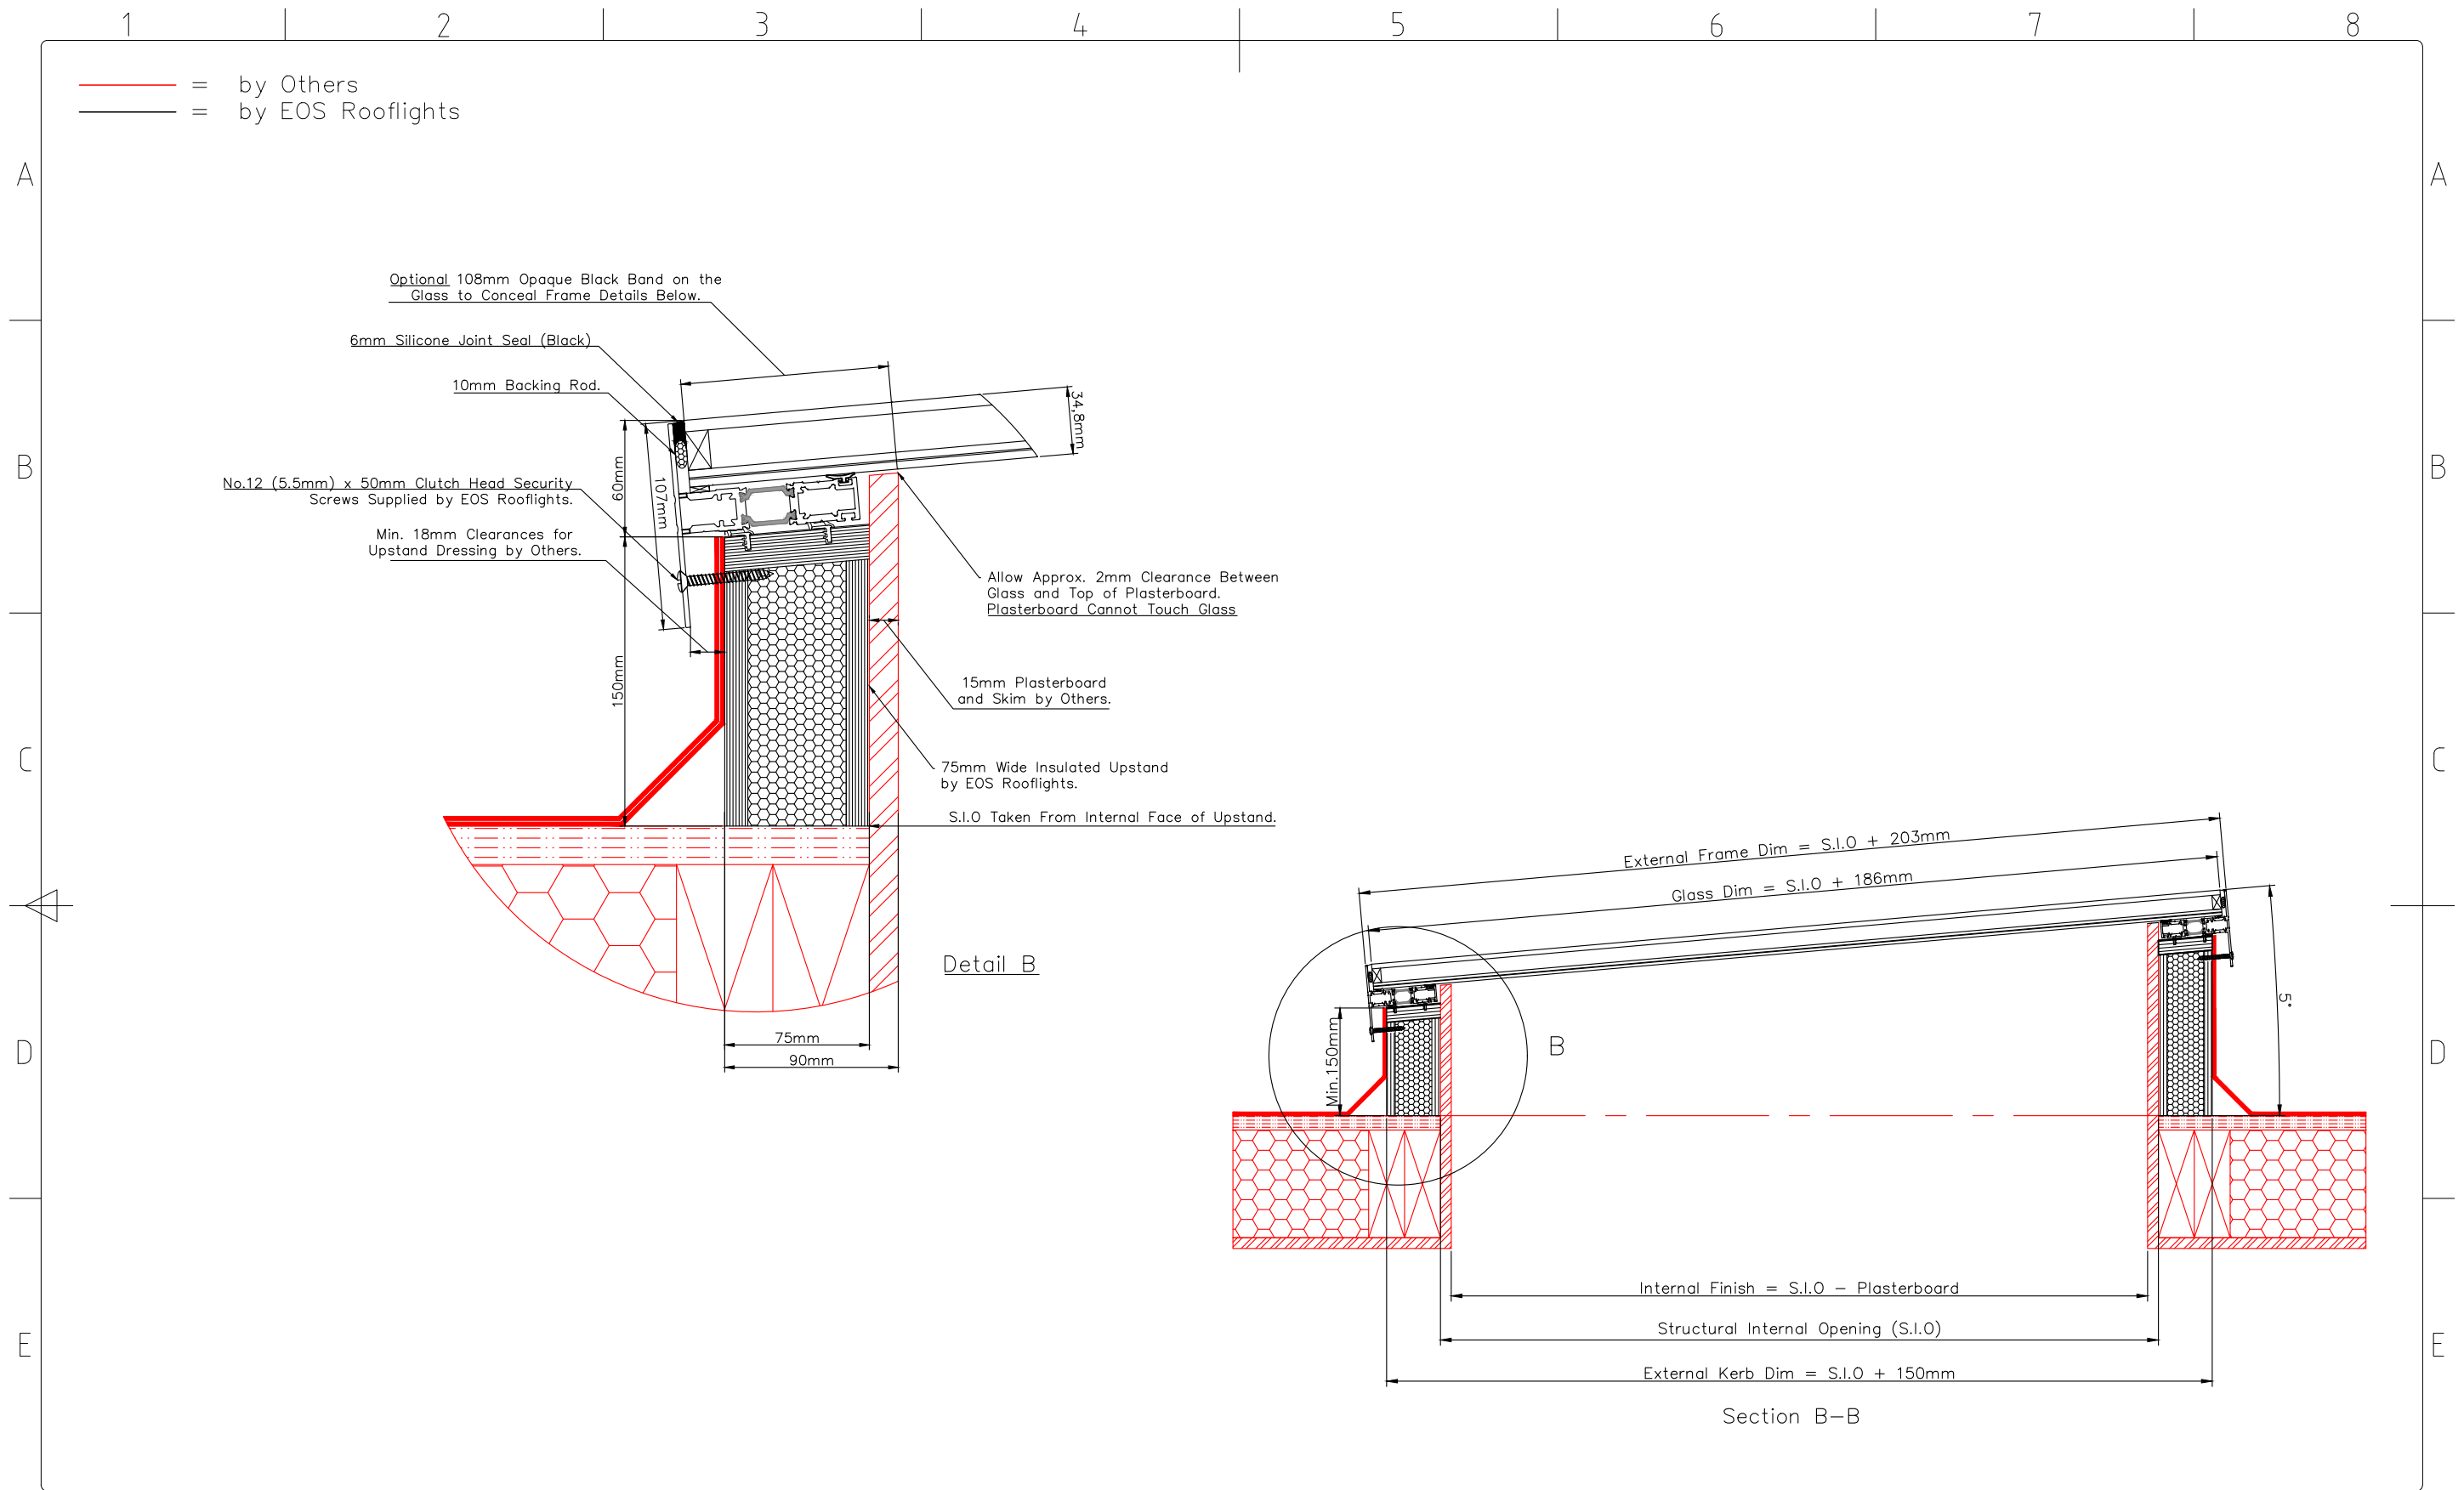

EOS Rooflights, Unit 2, Sidcup Logistics Park East
Sandy Lane, Sidcup, Kent, DA14 5FE
e: sales@eosrooflights.co.uk
w: www.eosrooflights.co.uk

Rev:	Description:		By:	Date:	

Tolerance
Unless
Otherwise
Stated $\pm 1\text{mm}$.

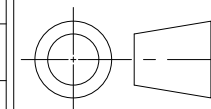

Project:
Bespoke Fixed EOS75 Rooflight.

Description:
Generic Details for Fixed EOS75 Rooflight.

Scale:
Not to Scale

Date:
06/07/2023

Drawn By:
AM

Drawing No:
STD-F-EOS75-003

Revision:

Checked By:
EH

F