



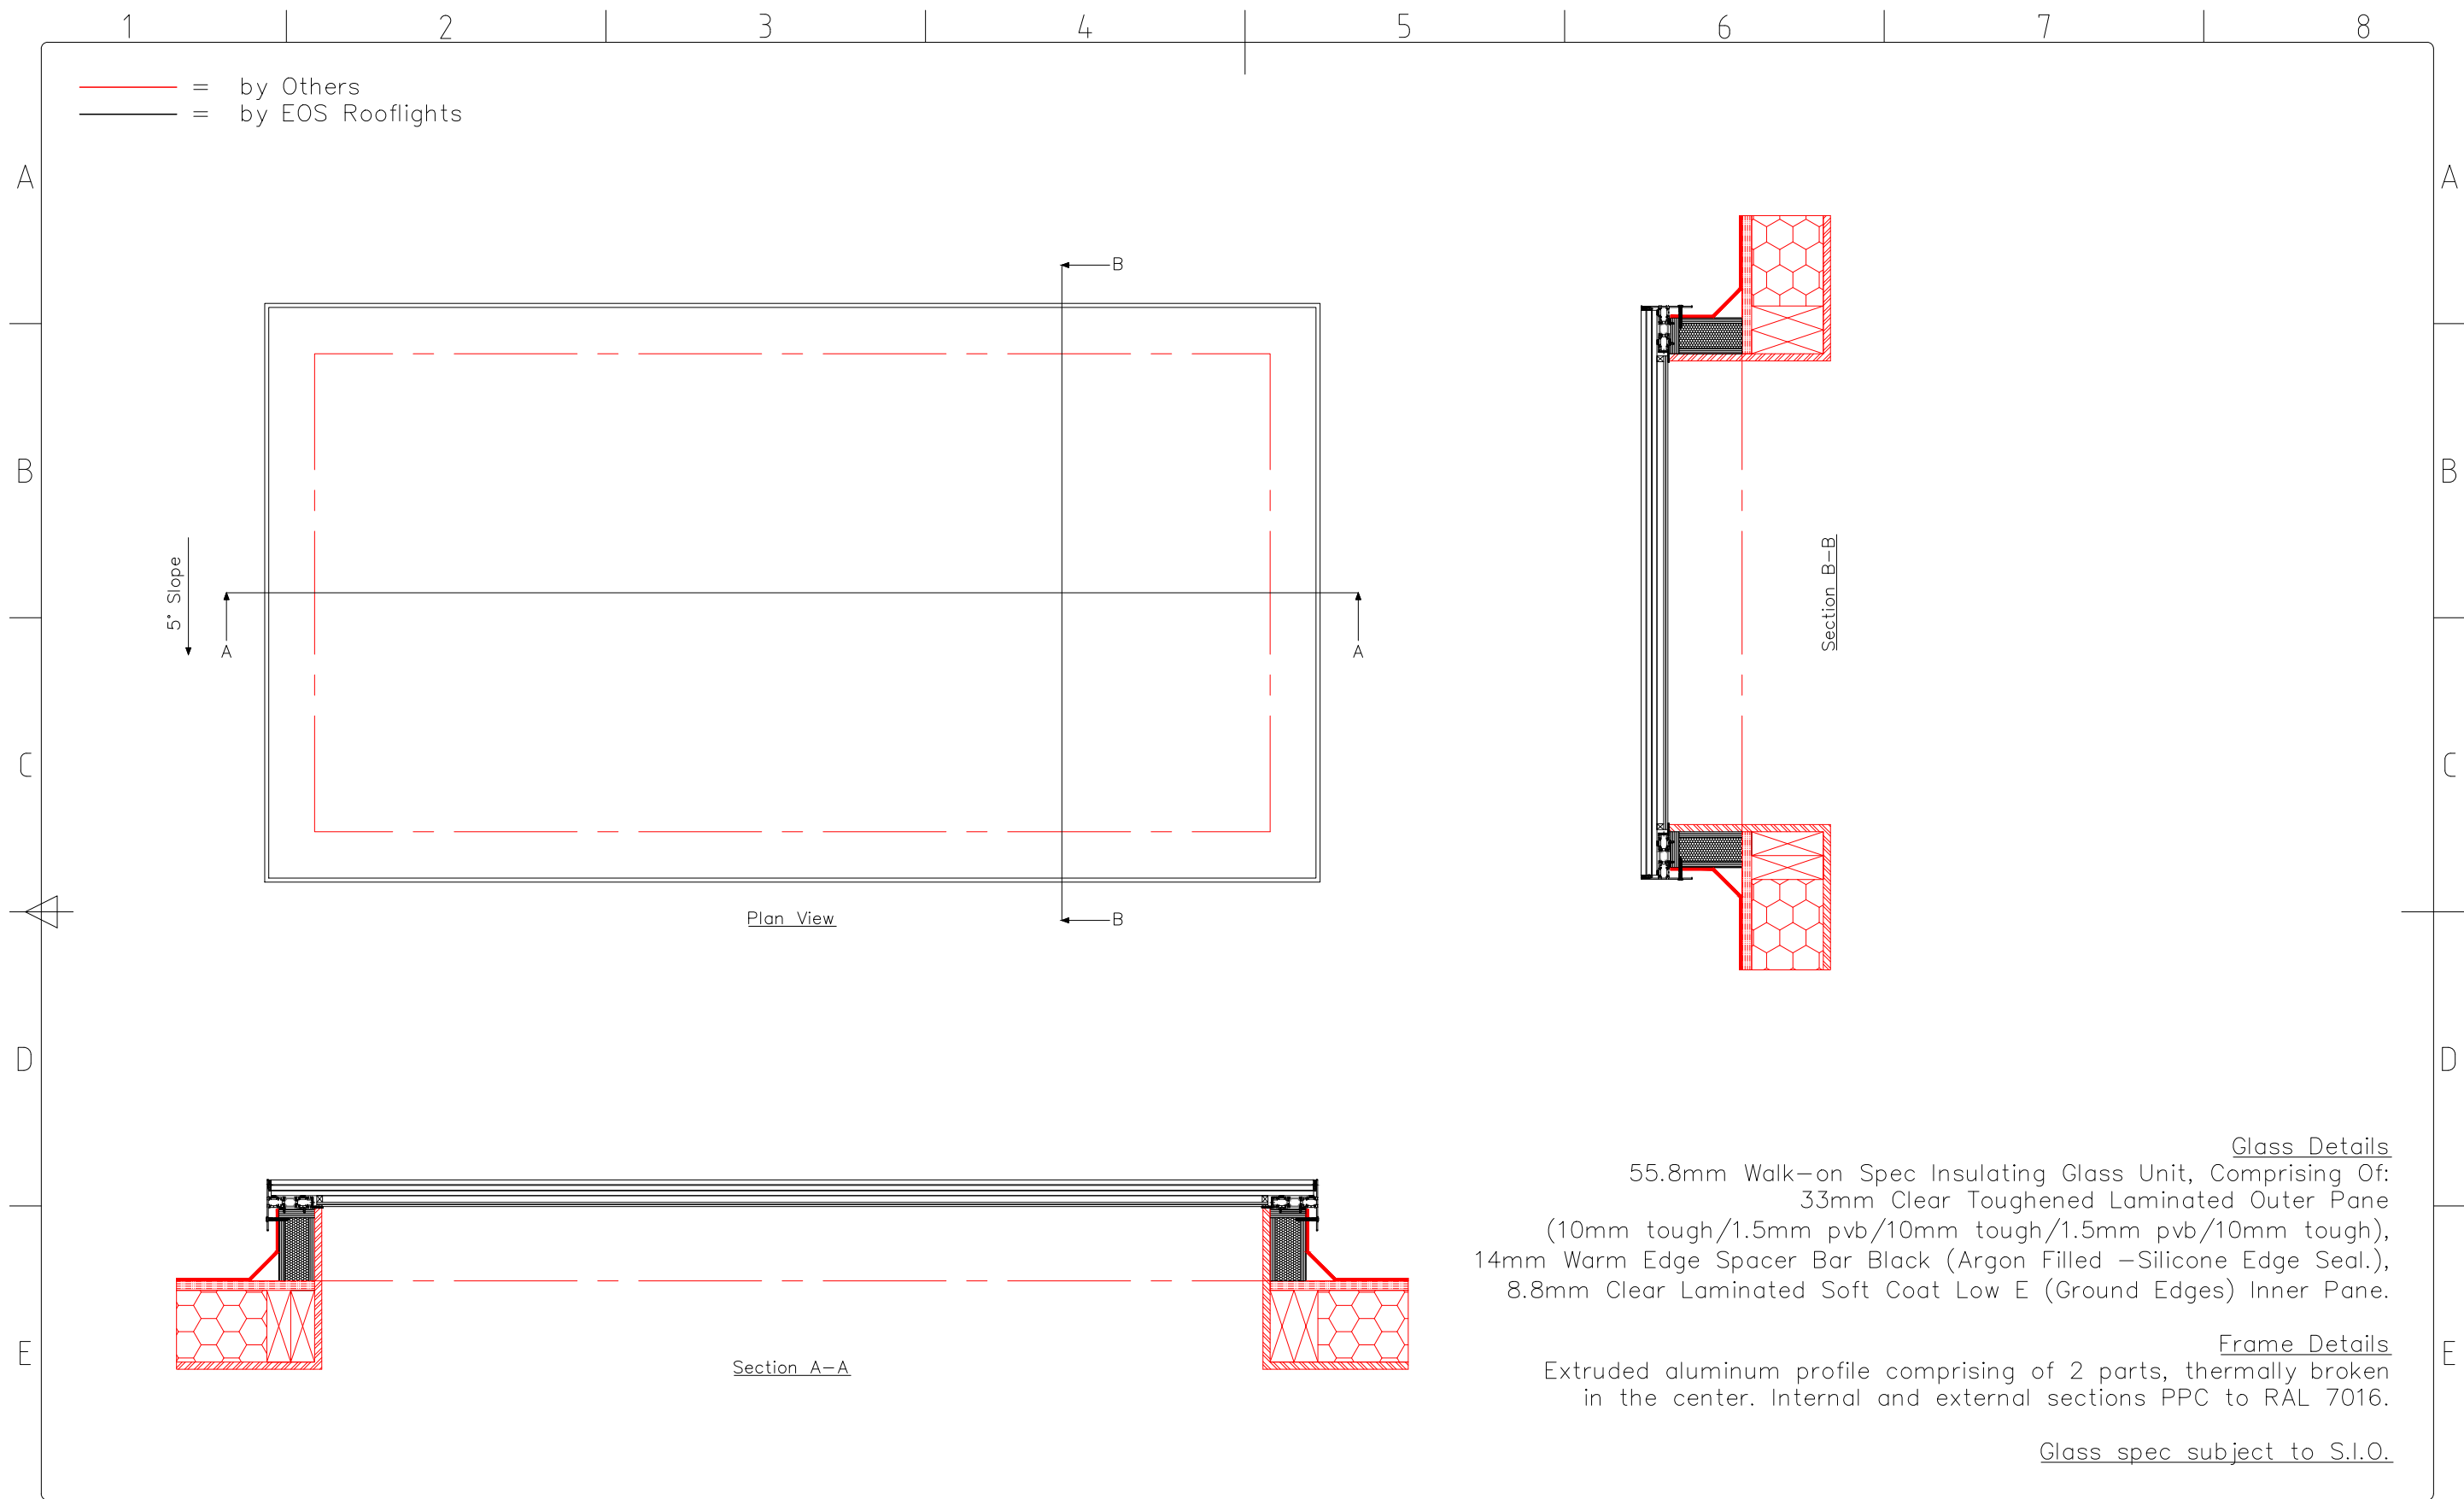

EOS Rooflights, Unit 2, Sidcup Logistics Park East
Sandy Lane, Sidcup, Kent, DA14 5FE
e: sales@eosrooflights.co.uk
w: www.eosrooflights.co.uk

Rev:	Description:	By:	Date:

Tolerance
Unless
Otherwise
Stated ±1mm.

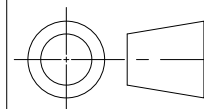

Project:
Bespoke Walk-On EOS75 Rooflight.

Description:
Standard Detail for EOS75 Walk-On Rooflight.
c/w Upstand by EOS Rooflights.

Scale:
Not to Scale


Date:
10/07/2023

Drawn By:
AM

Drawing No:
STD-W-EOS75-001


Revision:



Checked By:
EH

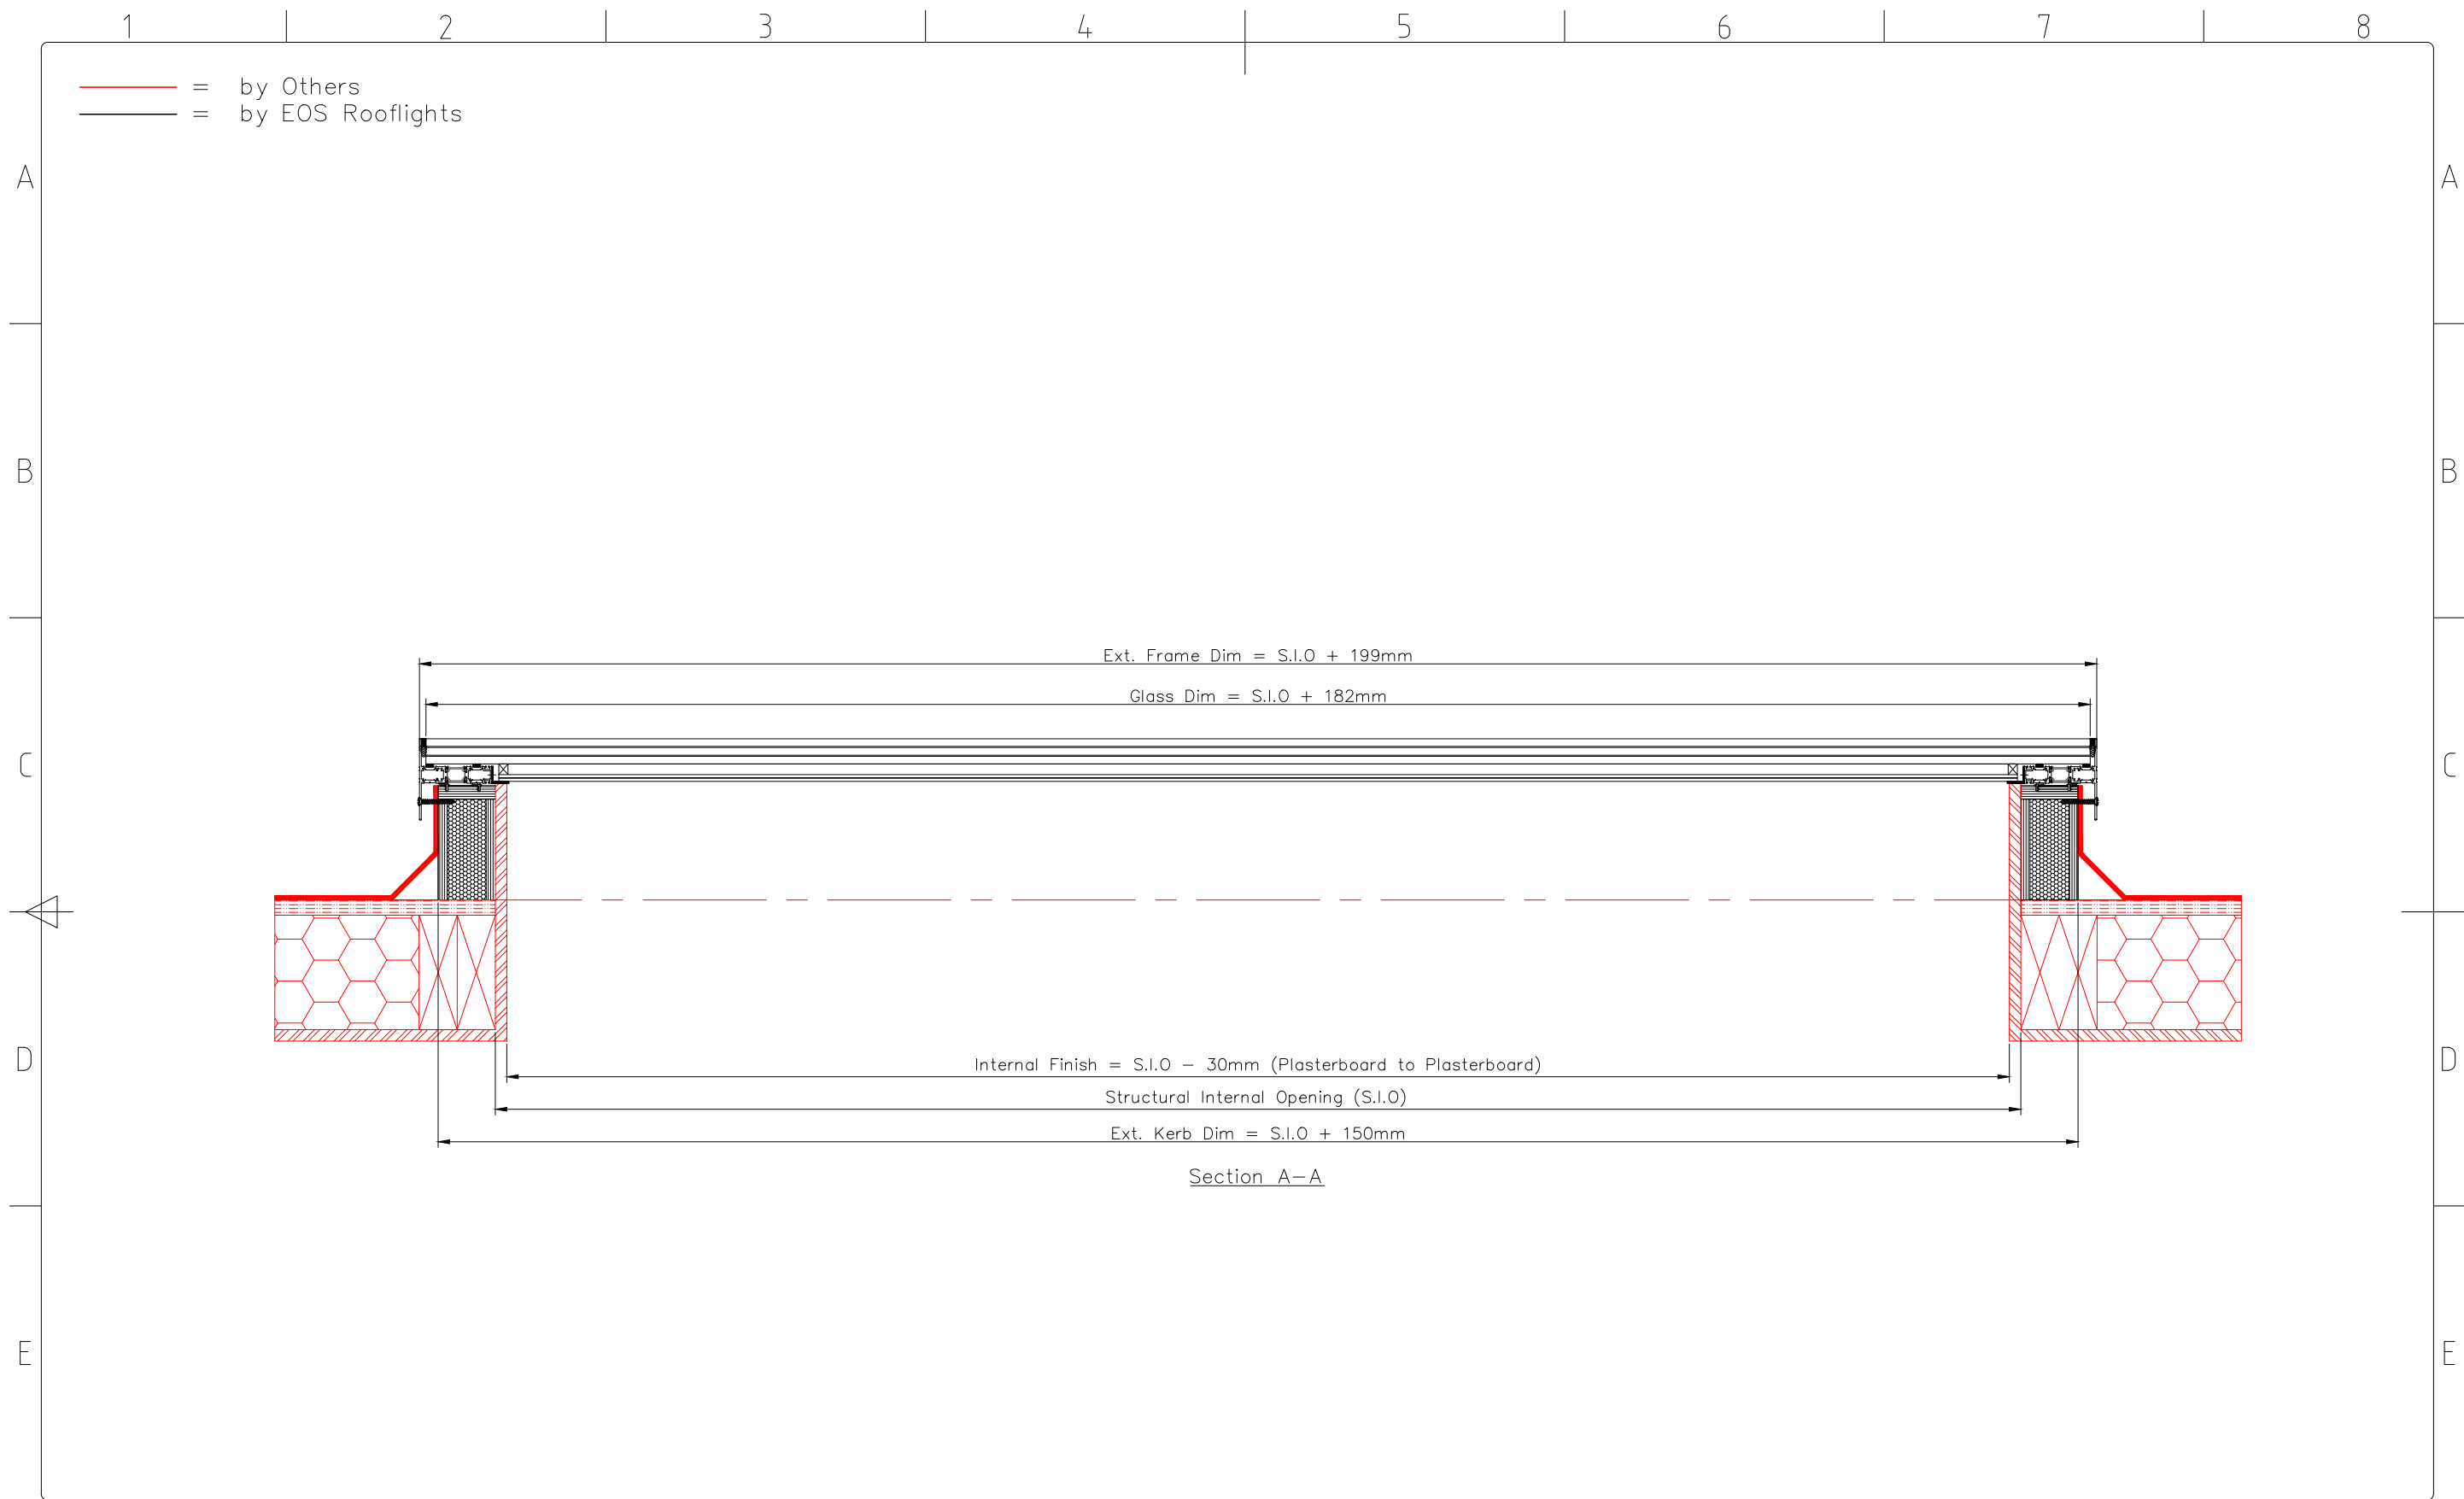

 EOS ROOFLIGHTS EOS Rooflights, Unit 2, Sidcup Logistics Park East Sandy Lane, Sidcup, Kent, DA14 5FE e: sales@eosrooflights.co.uk w: www.eosrooflights.co.uk					Tolerance Unless Otherwise Stated ±1mm.	Project: Bespoke Walk-On EOS75 Rooflight.	Scale: Not to Scale	Drawing No: STD-W-EOS75-002
							Date: 10/07/2023	Revision:
						Description: Standard Detail for EOS75 Walk-On Rooflight. c/w Upstand by EOS Rooflights.	Drawn By: AM	Checked By: EH
	Rev:	Description:		By:	Date:			

1 2 3 4 5 6 7 8

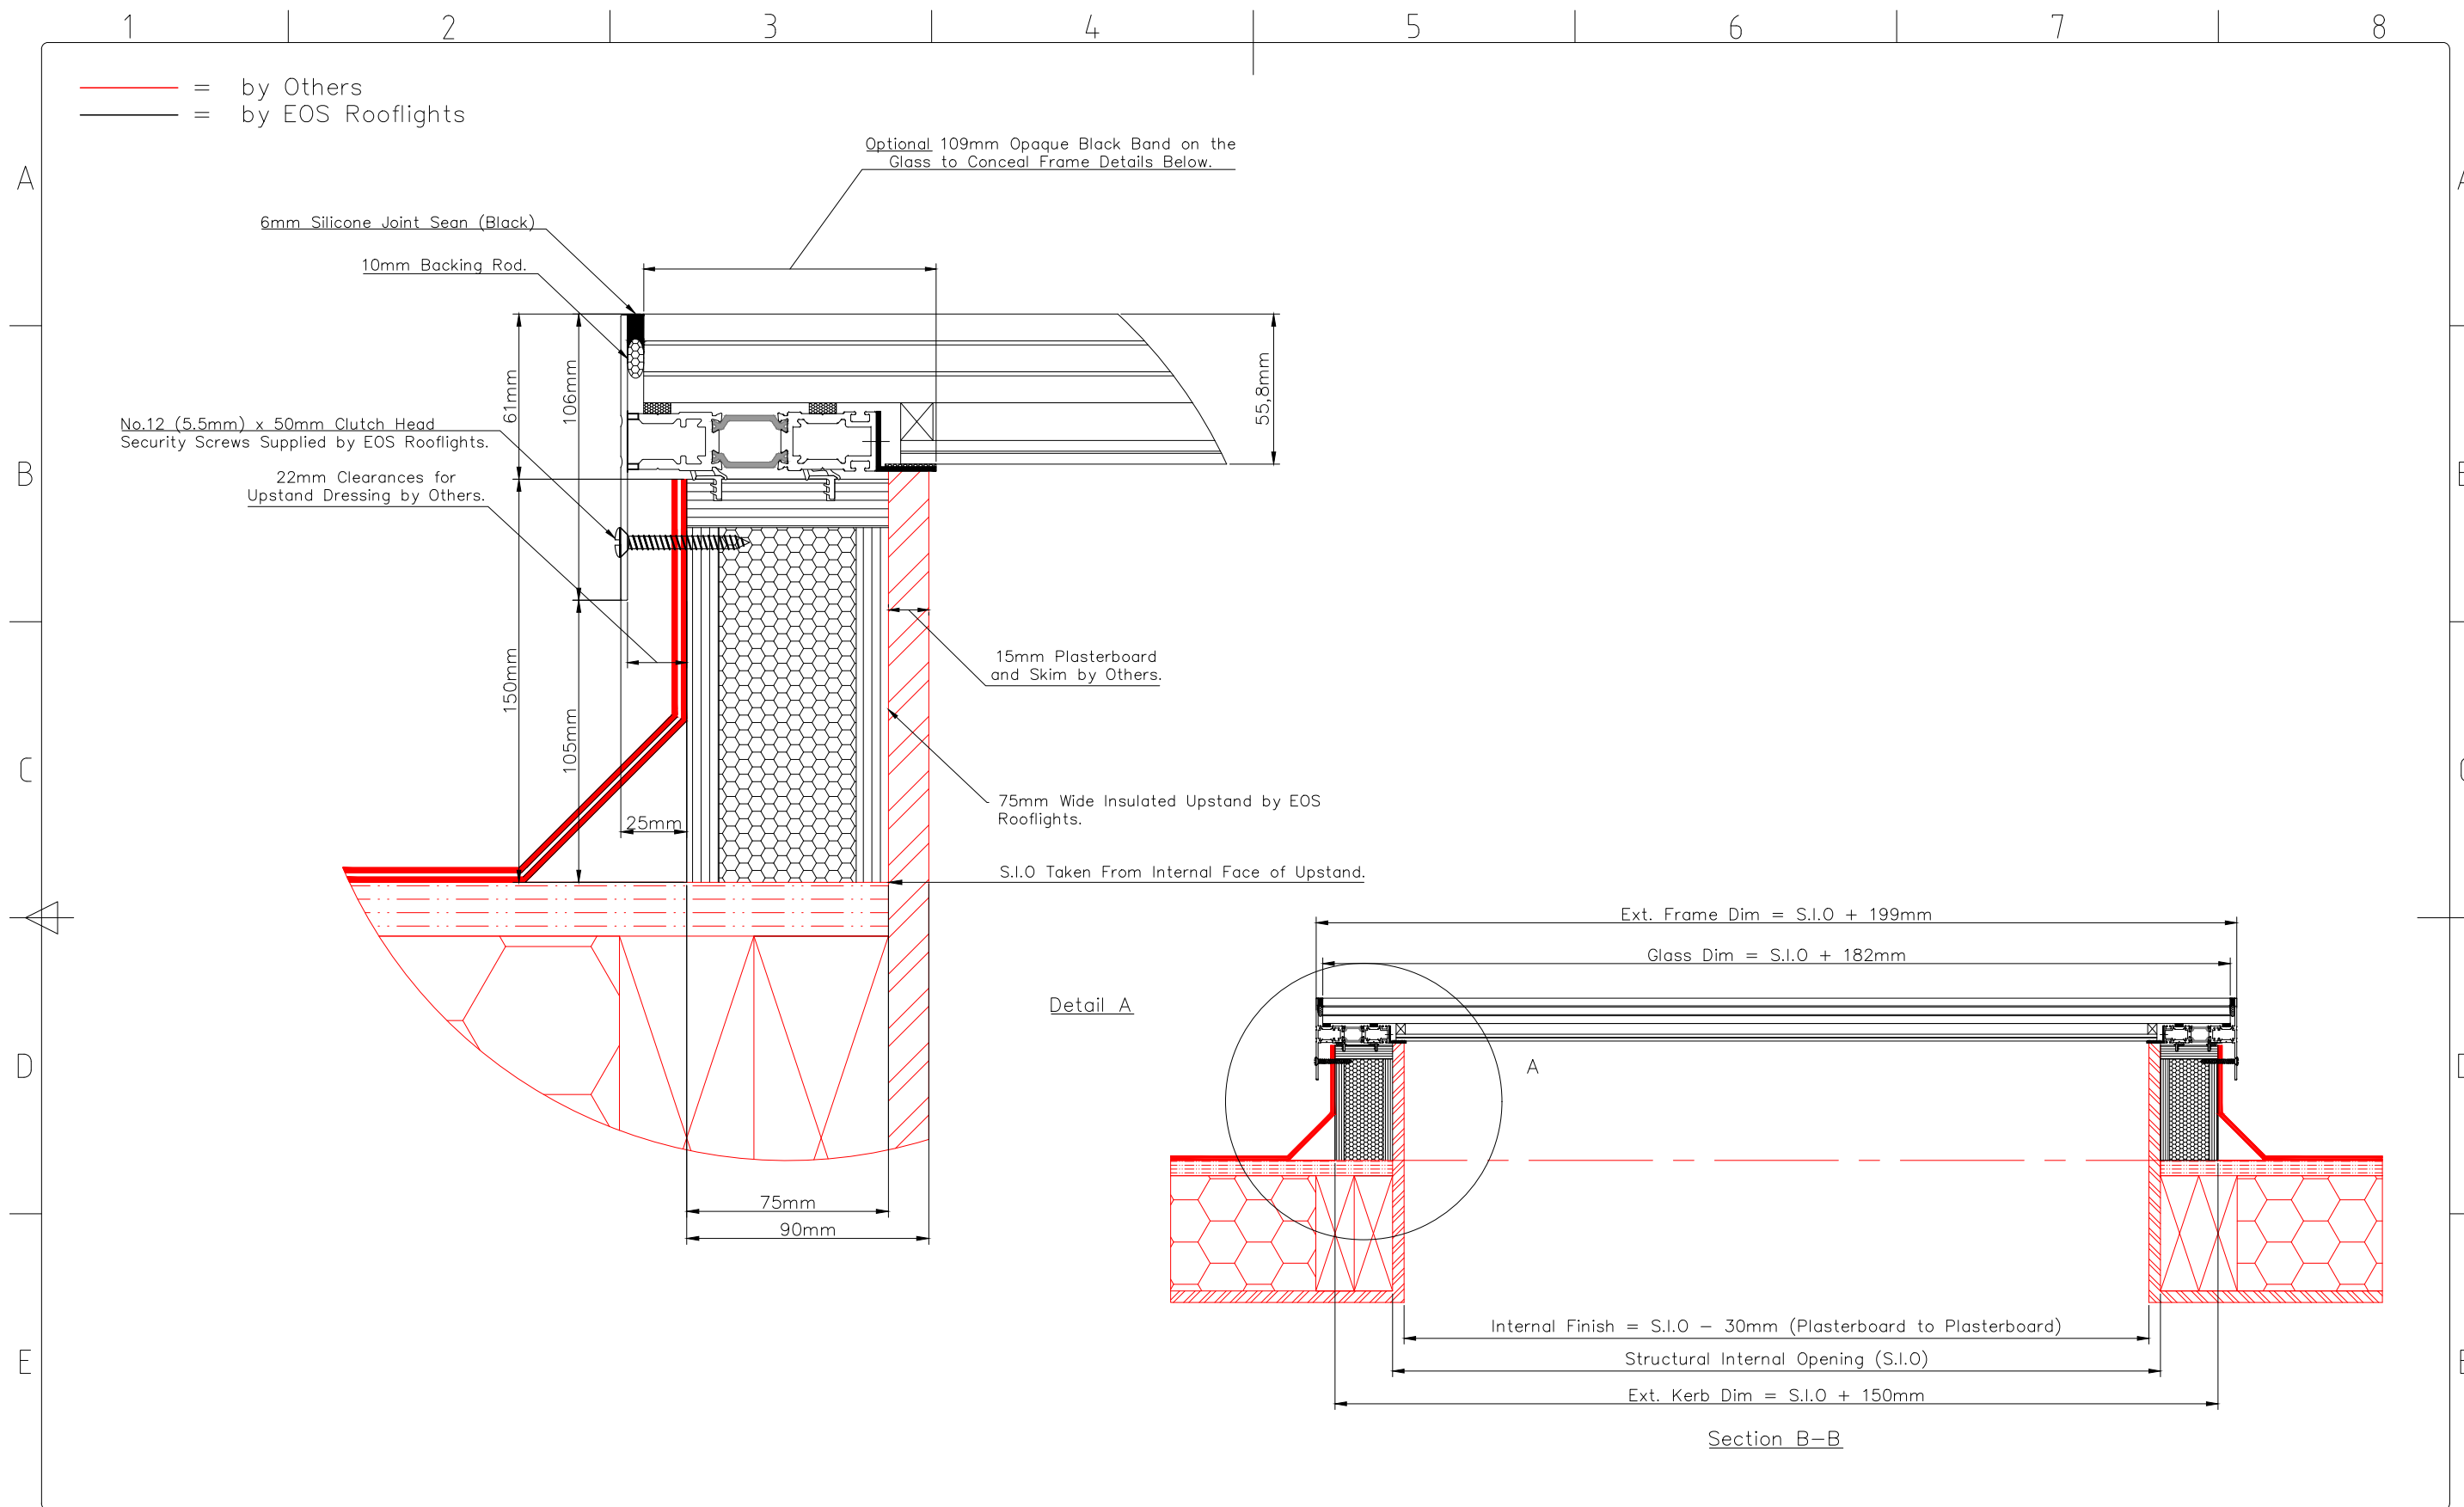

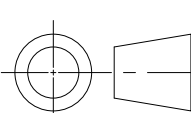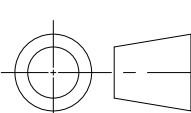 EOS ROOFLIGHTS					 Tolerance Unless Otherwise Stated ±1mm.	Project: Bespoke Walk-On EOS75 Rooflight.	Scale: Not to Scale	Drawing No: STD-W-EOS75-003	
EOS Rooflights, Unit 2, Sidcup Logistics Park East Sandy Lane, Sidcup, Kent, DA14 5FE e: sales@eosrooflights.co.uk w: www.eosrooflights.co.uk	Rev:	Description:	By:	Date:	 Description: Standard Detail for EOS75 Walk-On Rooflight. c/w Upstand by EOS Rooflights.	Date: 10/07/2023	Drawn By: AM	Revision: .	Checked By: EH