

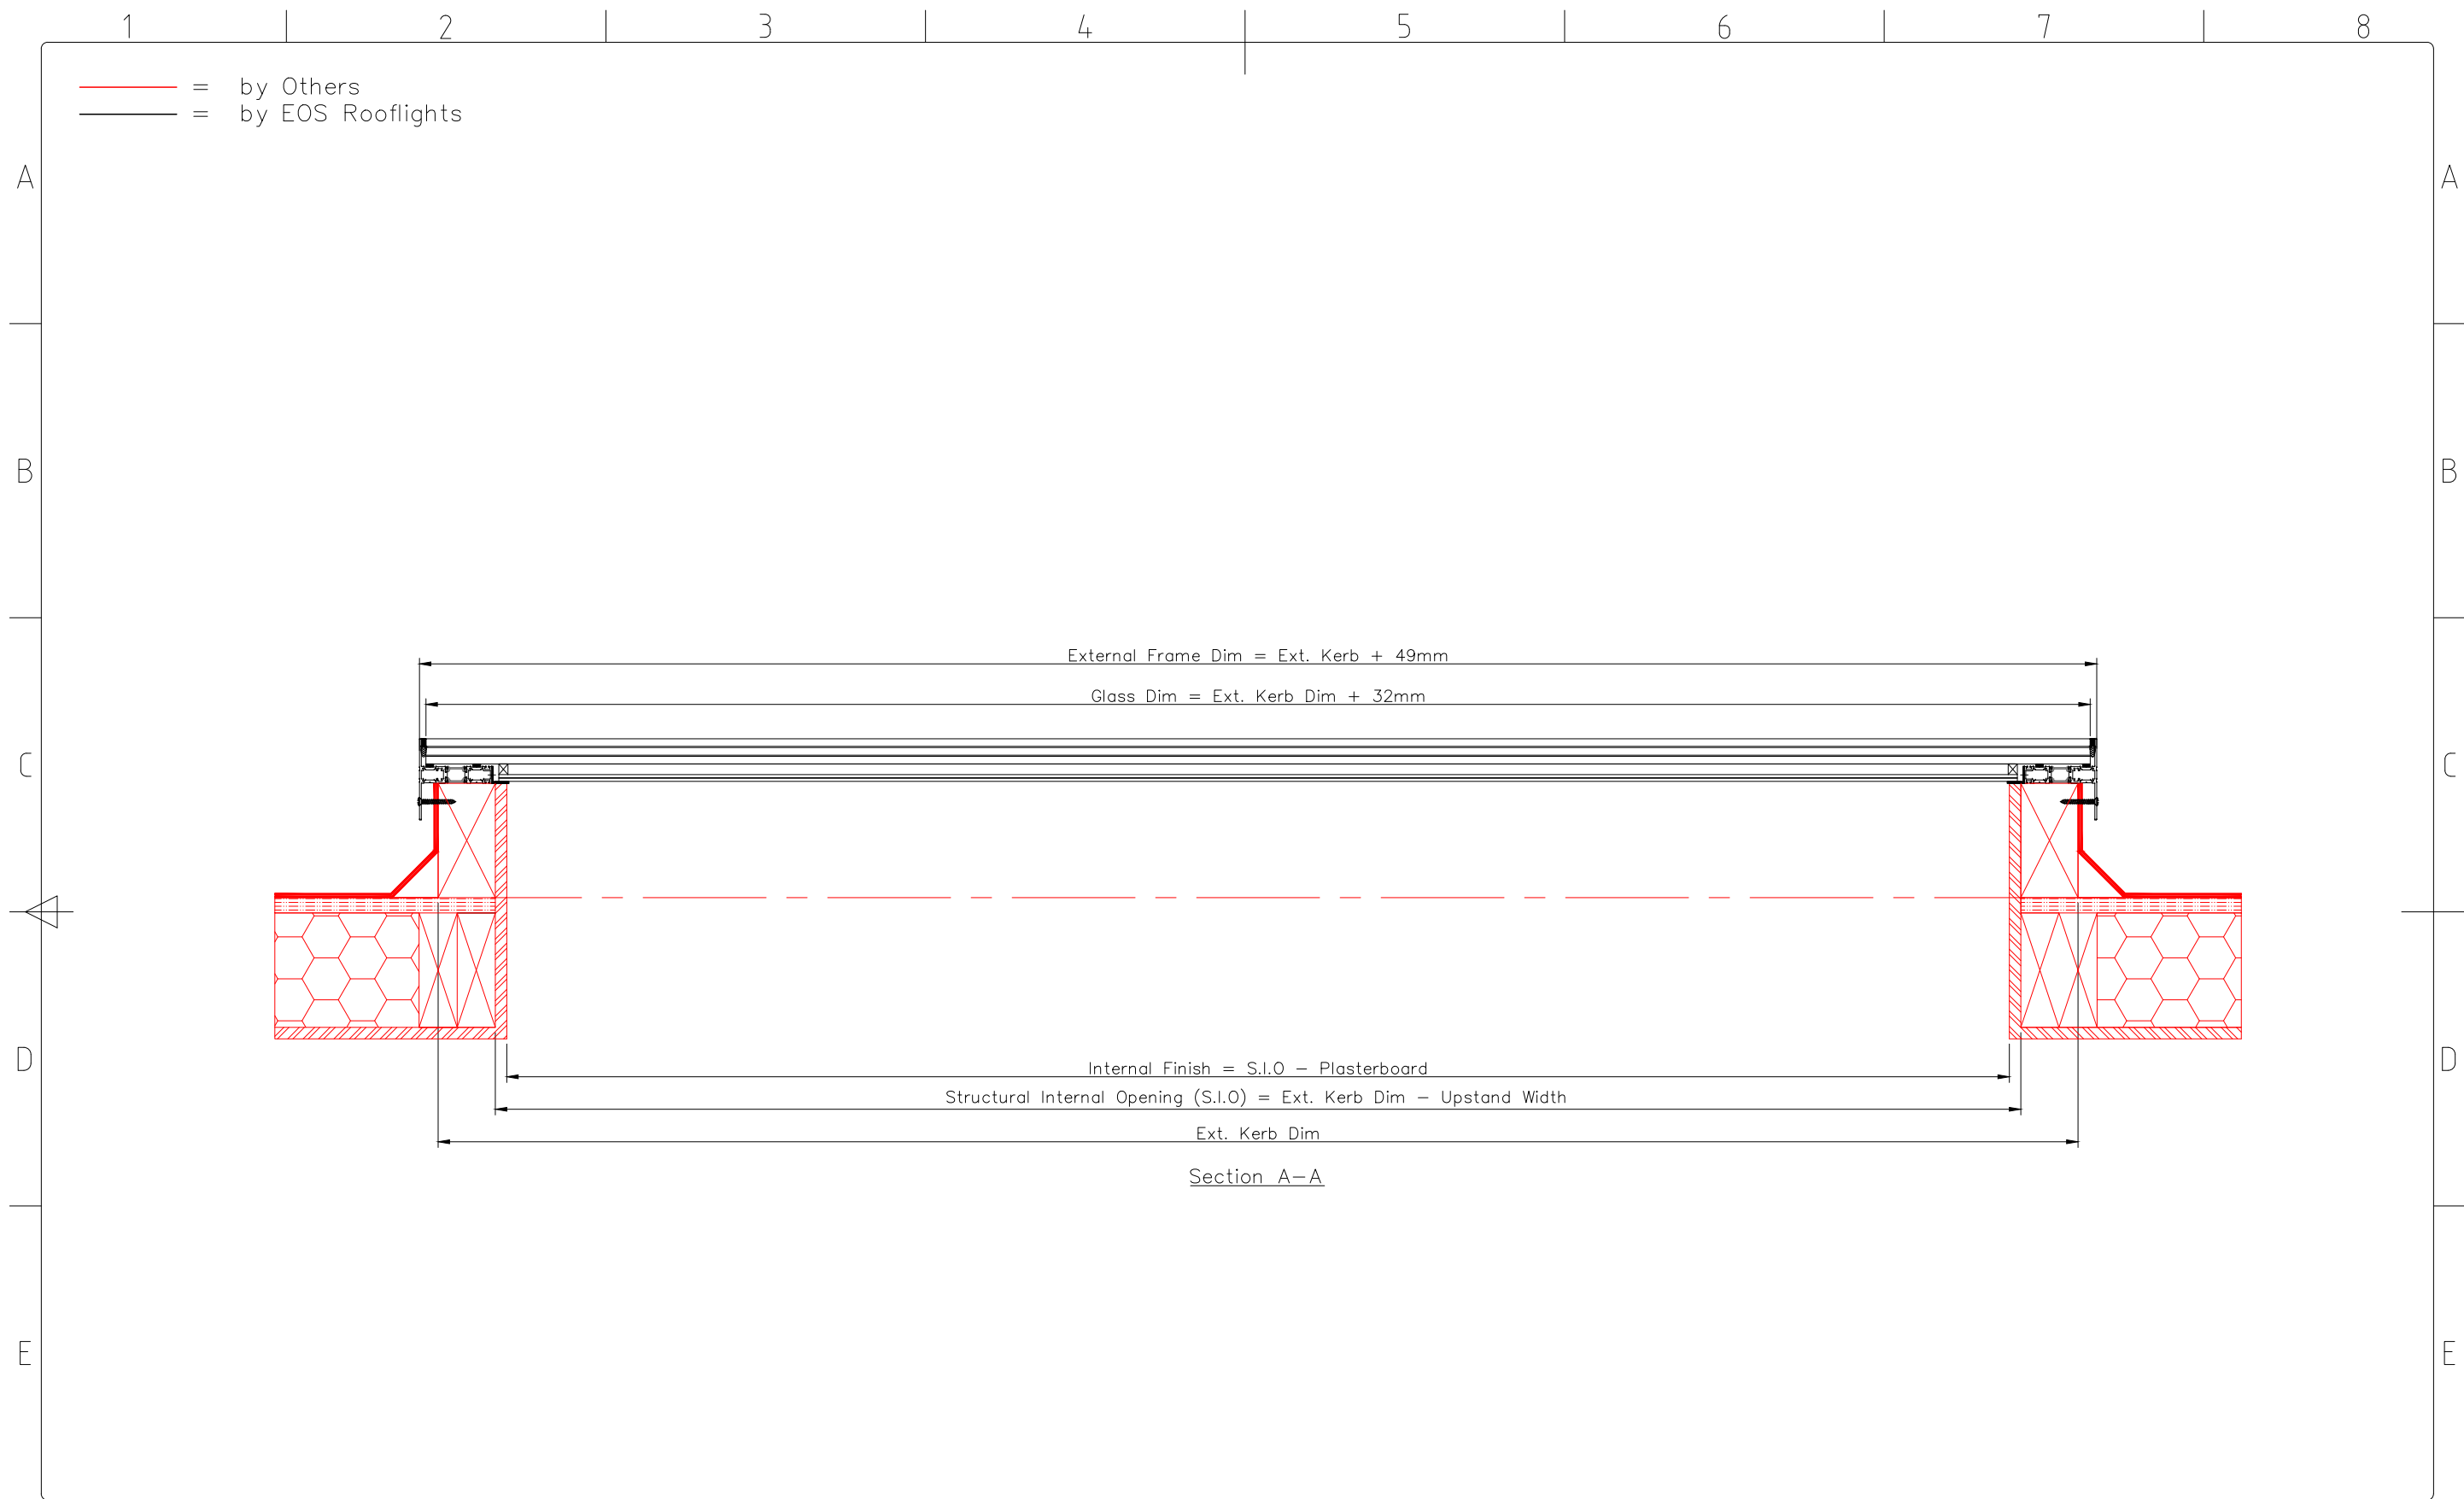


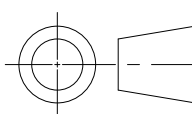

F					Tolerance Unless Otherwise Stated ±1mm.		Project: Bespoke Walk-On EOS75 Rooflight.		Scale: Not to Scale		Drawing No: STD-W-UB0-002		F		
									Date: 10/07/2023		Revision: .				
									Drawn By: AM		Checked By: EH				
EOS Rooflights, Unit 2, Sidcup Logistics Park East Sandy Lane, Sidcup, Kent, DA14 5FE e: sales@eosrooflights.co.uk w: www.eosrooflights.co.uk								Description: Standard Detail for EOS75 Walk-On Rooflight. c/w Upstand by Others.							
Rev:		Description:		By:		Date:									
1		2		3		4		5		6		7		8	

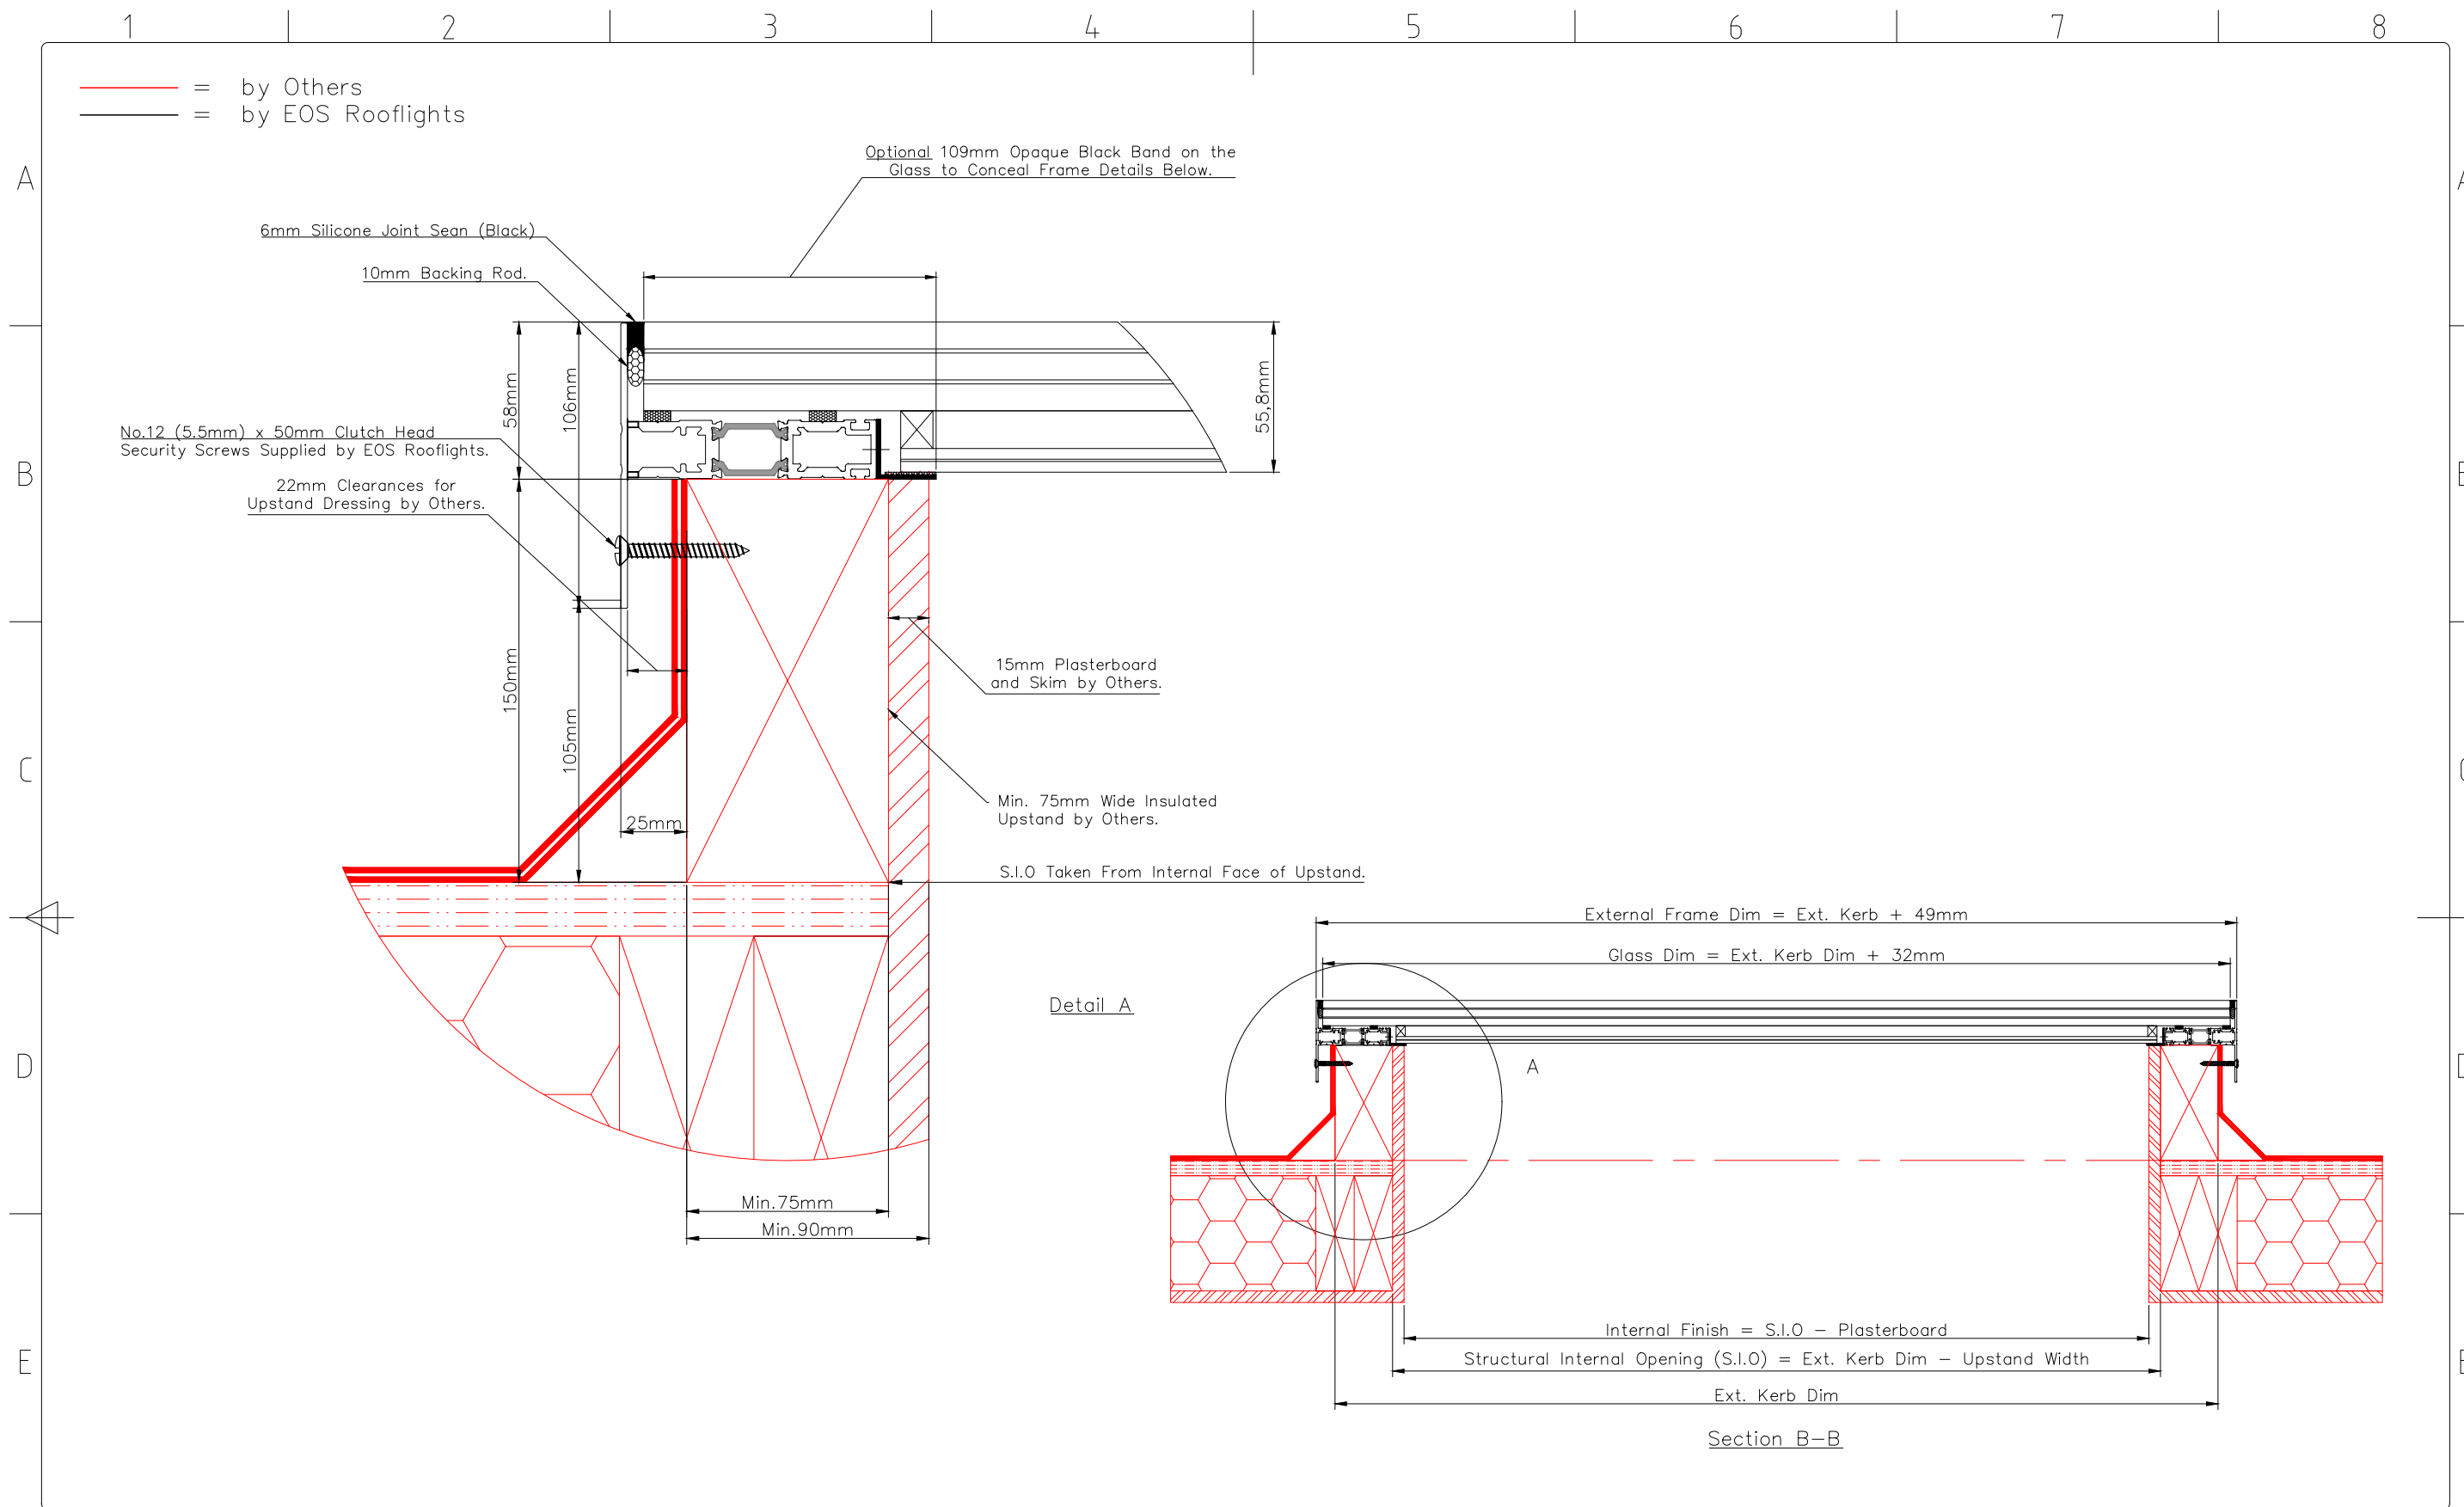

EOS Rooflights, Unit 2, Sidcup Logistics Park East
Sandy Lane, Sidcup, Kent, DA14 5FE
e: sales@eosrooflights.co.uk
w: www.eosrooflights.co.uk

Rev:	Description:		By:	Date:	

Tolerance
Unless
Otherwise
Stated $\pm 1\text{mm}$.

Project:
Bespoke Walk-On EOS75 Rooflight.

Scale:
Not to Scale

Drawing No:
STD-W-UB0-003

Date:
10/07/2023

Revision:

Drawn By:
AM

Checked By:
EH

Description:
Standard Detail for EOS75 Walk-On Rooflight.
c/w Upstand by Others.

