

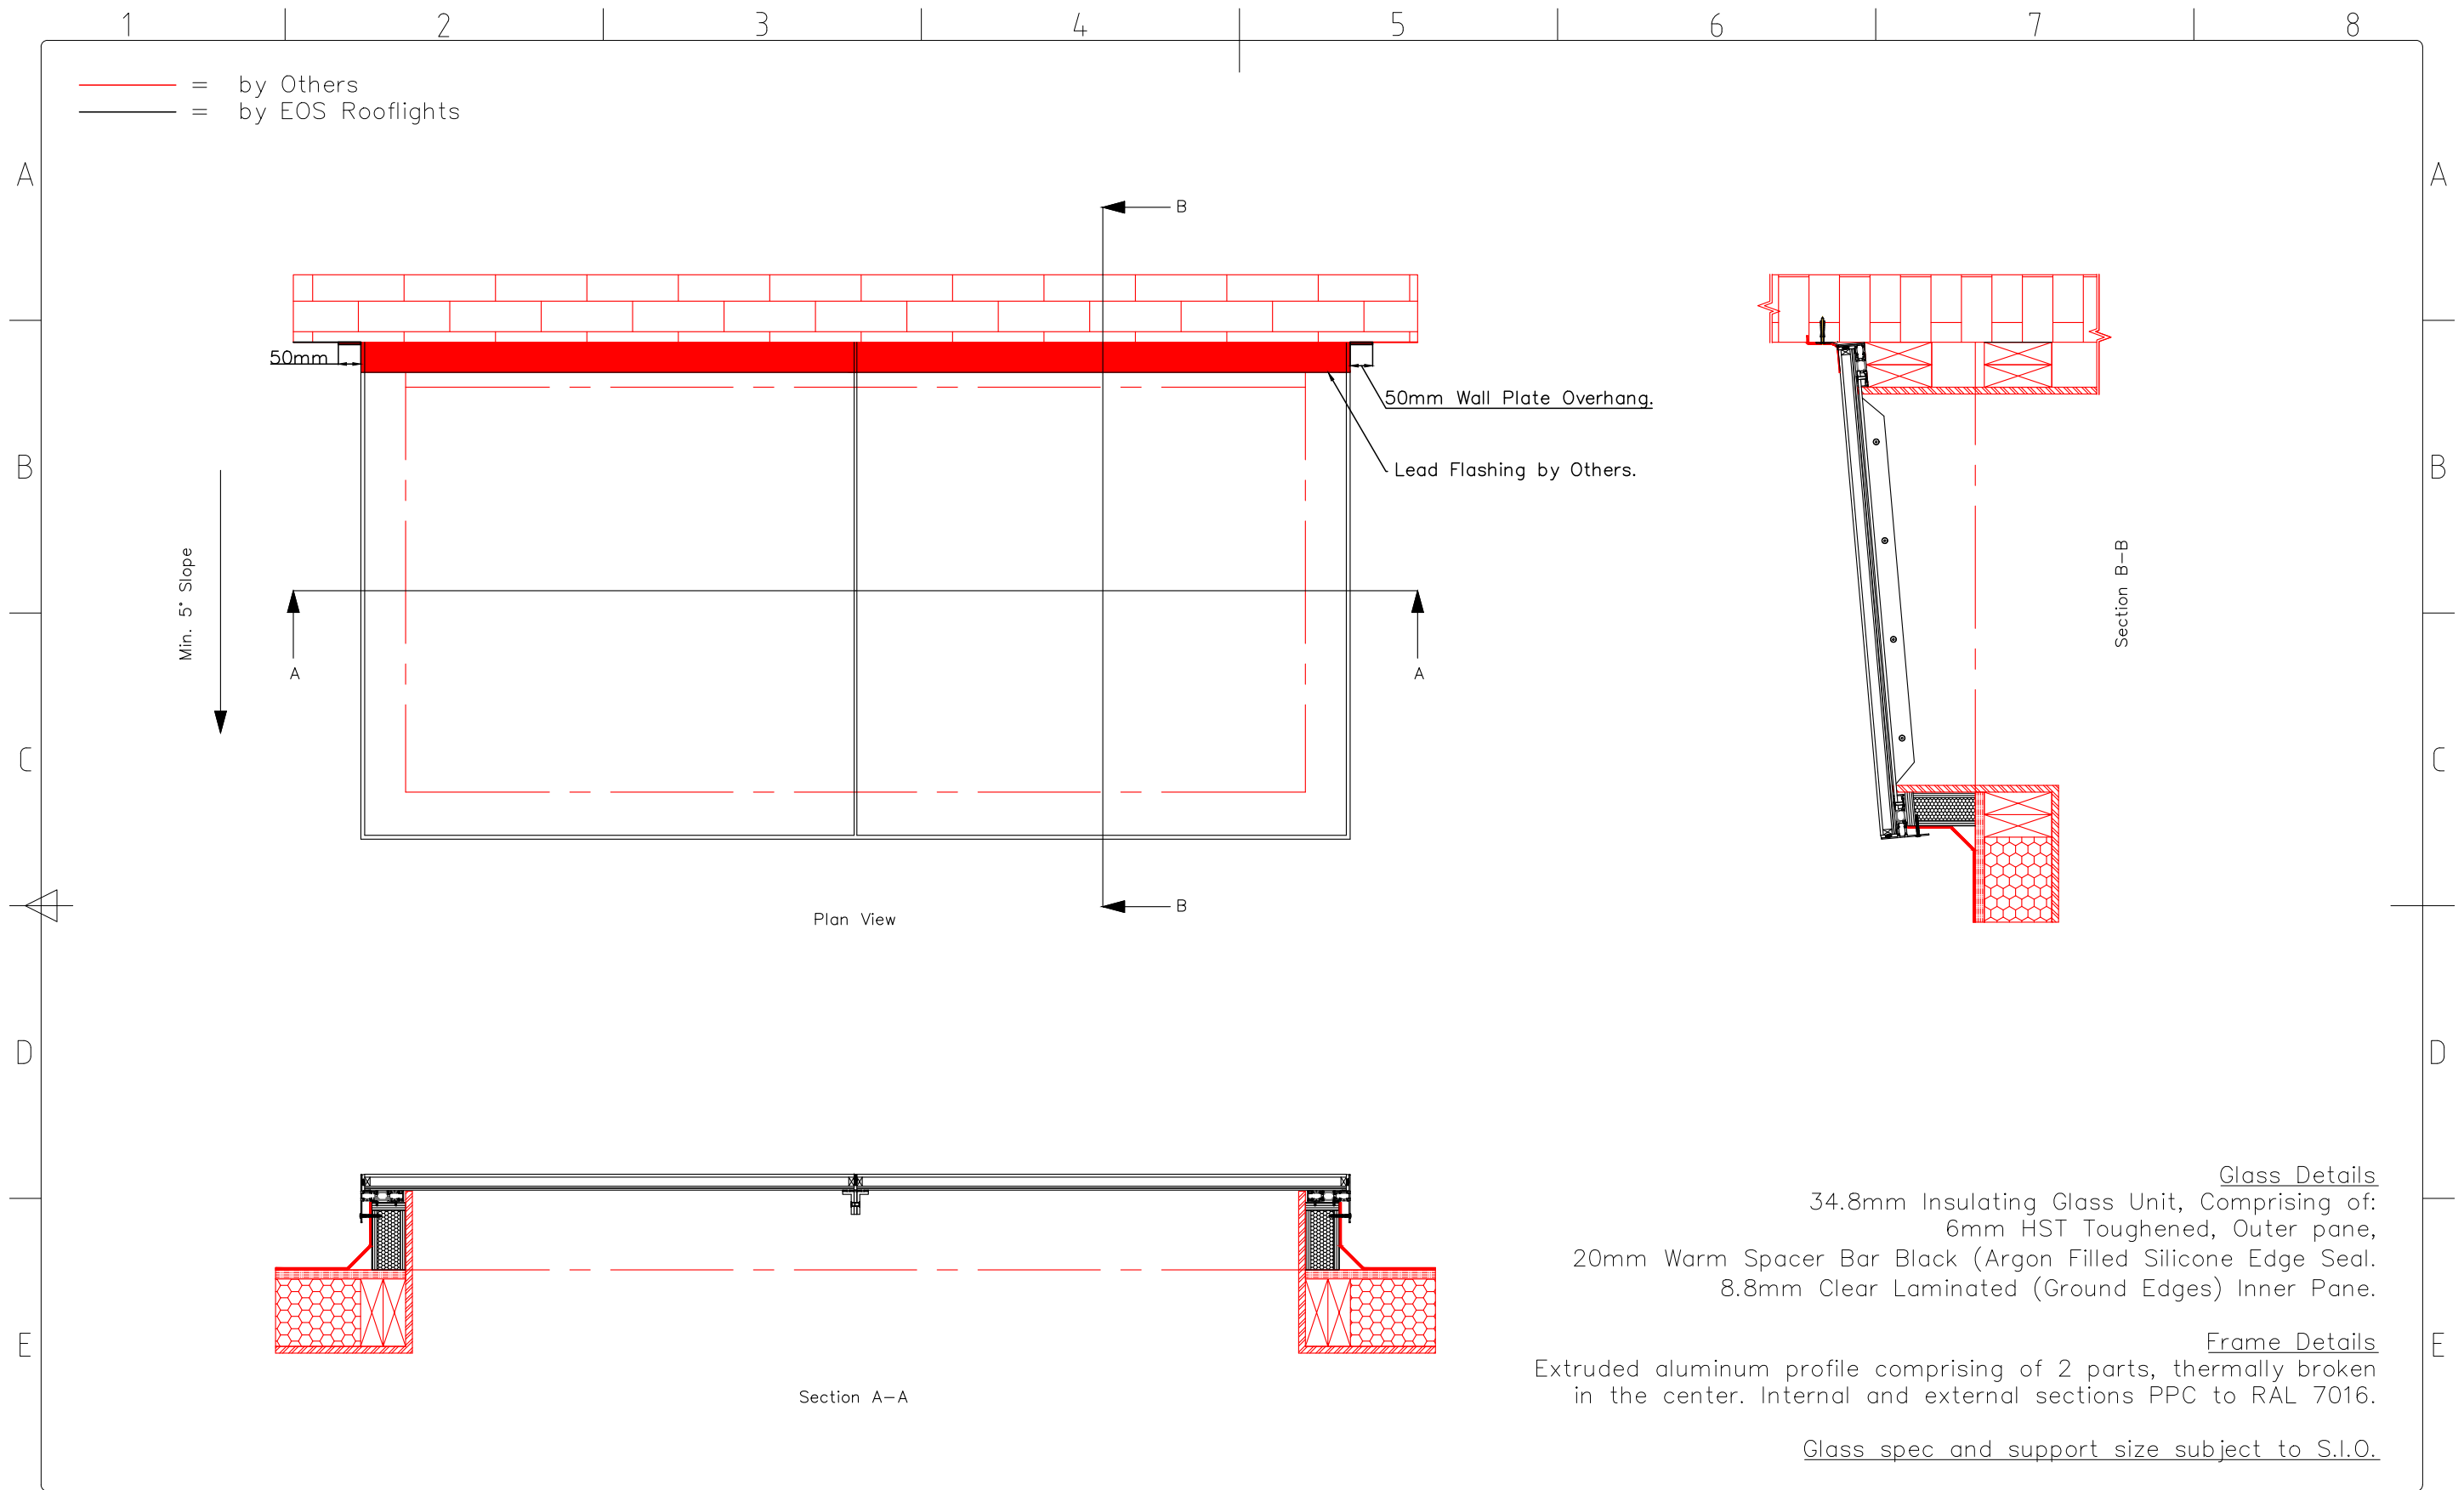


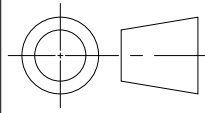

 EOS ROOFLIGHTS EOS Rooflights, Unit 2, Sidcup Logistics Park East Sandy Lane, Sidcup, Kent, DA14 5FE e: sales@eosrooflights.co.uk w: www.eosrooflights.co.uk					Tolerance Unless Otherwise Stated ±1mm.	Project: Bespoke Modular Wall-Abutted Rooflight.	Scale: Not to Scale	Drawing No: STD-MWA- EOS75-001
							Date: 03/07/2023	Revision:
							Drawn By: AM	Checked By: EH
	Rev:	Description:		By:	Date:		Description: Generic Details for Wall-Abutted Fixed Modular EOS75 Rooflight c/w Upstand by EOS.	


1 2 3 4 5 6 7 8

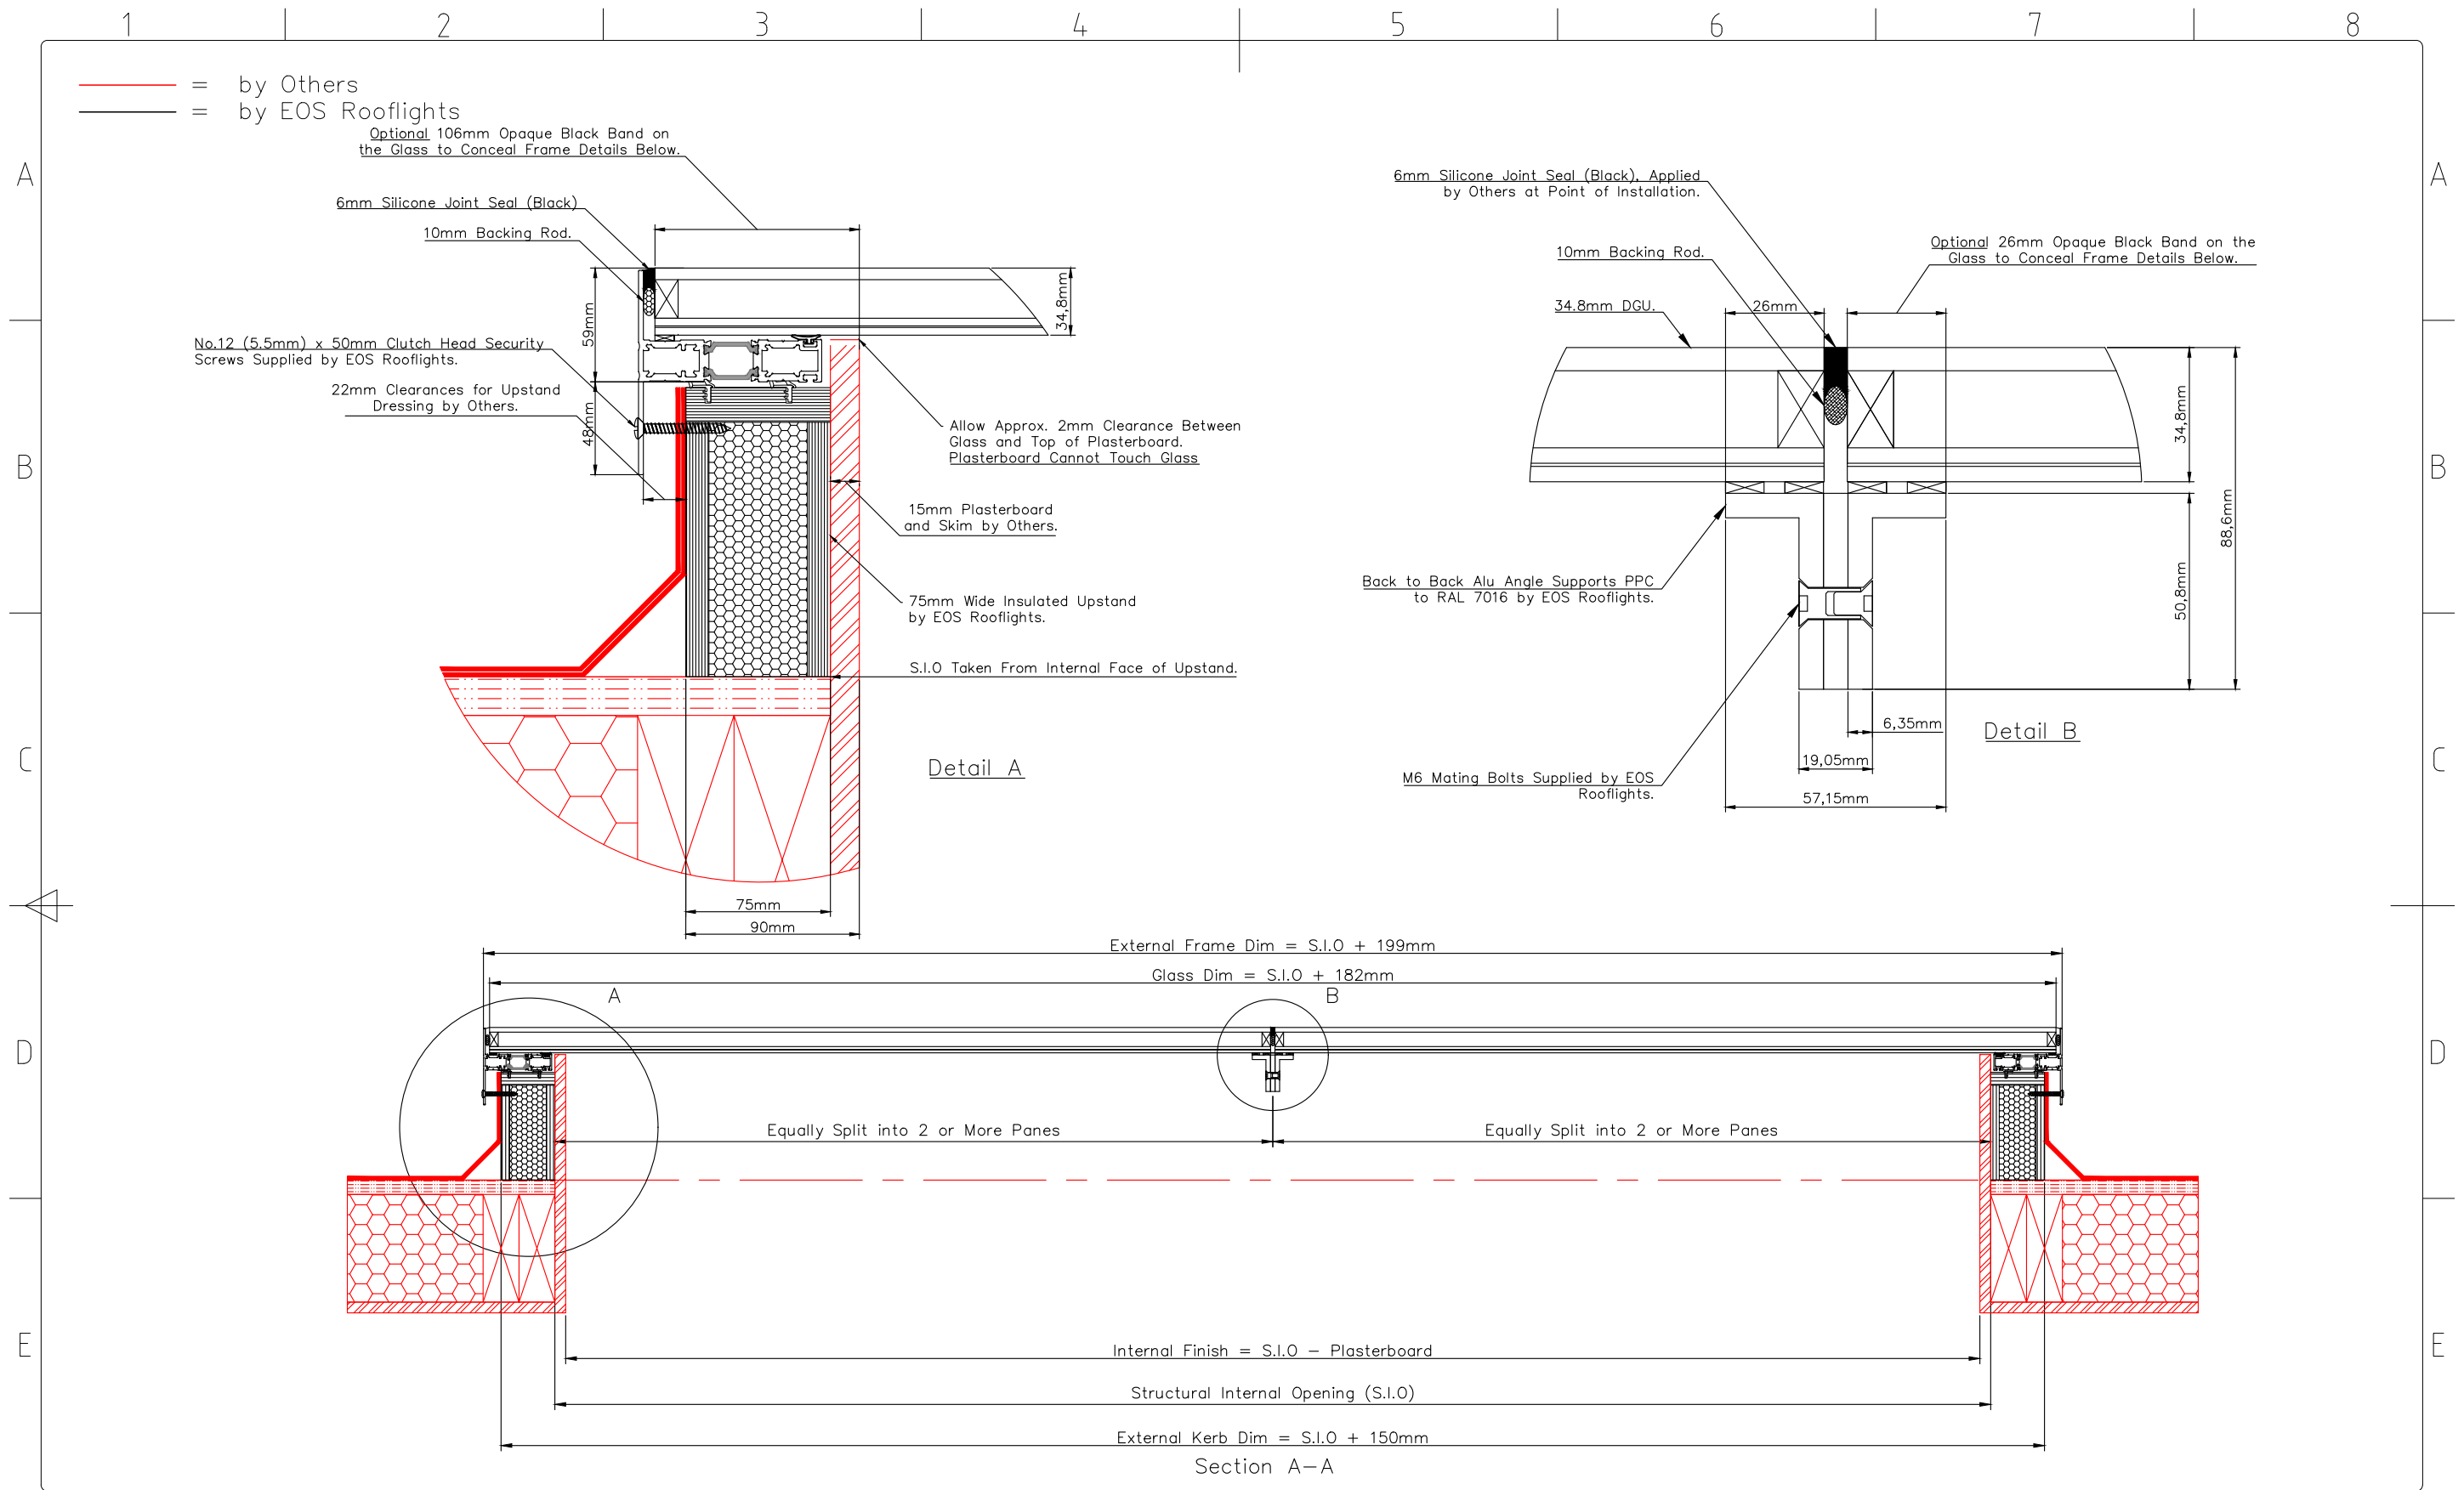

EOS Rooflights, Unit 2, Sidcup Logistics Park East
Sandy Lane, Sidcup, Kent, DA14 5FE
e: sales@eosrooflights.co.uk
w: www.eosrooflights.co.uk

Rev:	Description:			By:	Date:

Tolerance
Unless
Otherwise
Stated $\pm 1\text{mm}$.

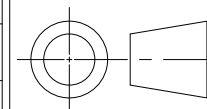

Project:
Bespoke Modular Wall-Abutted Rooflight.

Description:
Generic Details for Wall-Abutted Fixed
Modular EOS75 Rooflight c/w Upstand by EOS.

Scale:
Not to Scale


Date:
03/07/2023

Drawn By:
AM

Drawing No:
STD-MWA-
EOS75-002

Revision:


Checked By:
EH

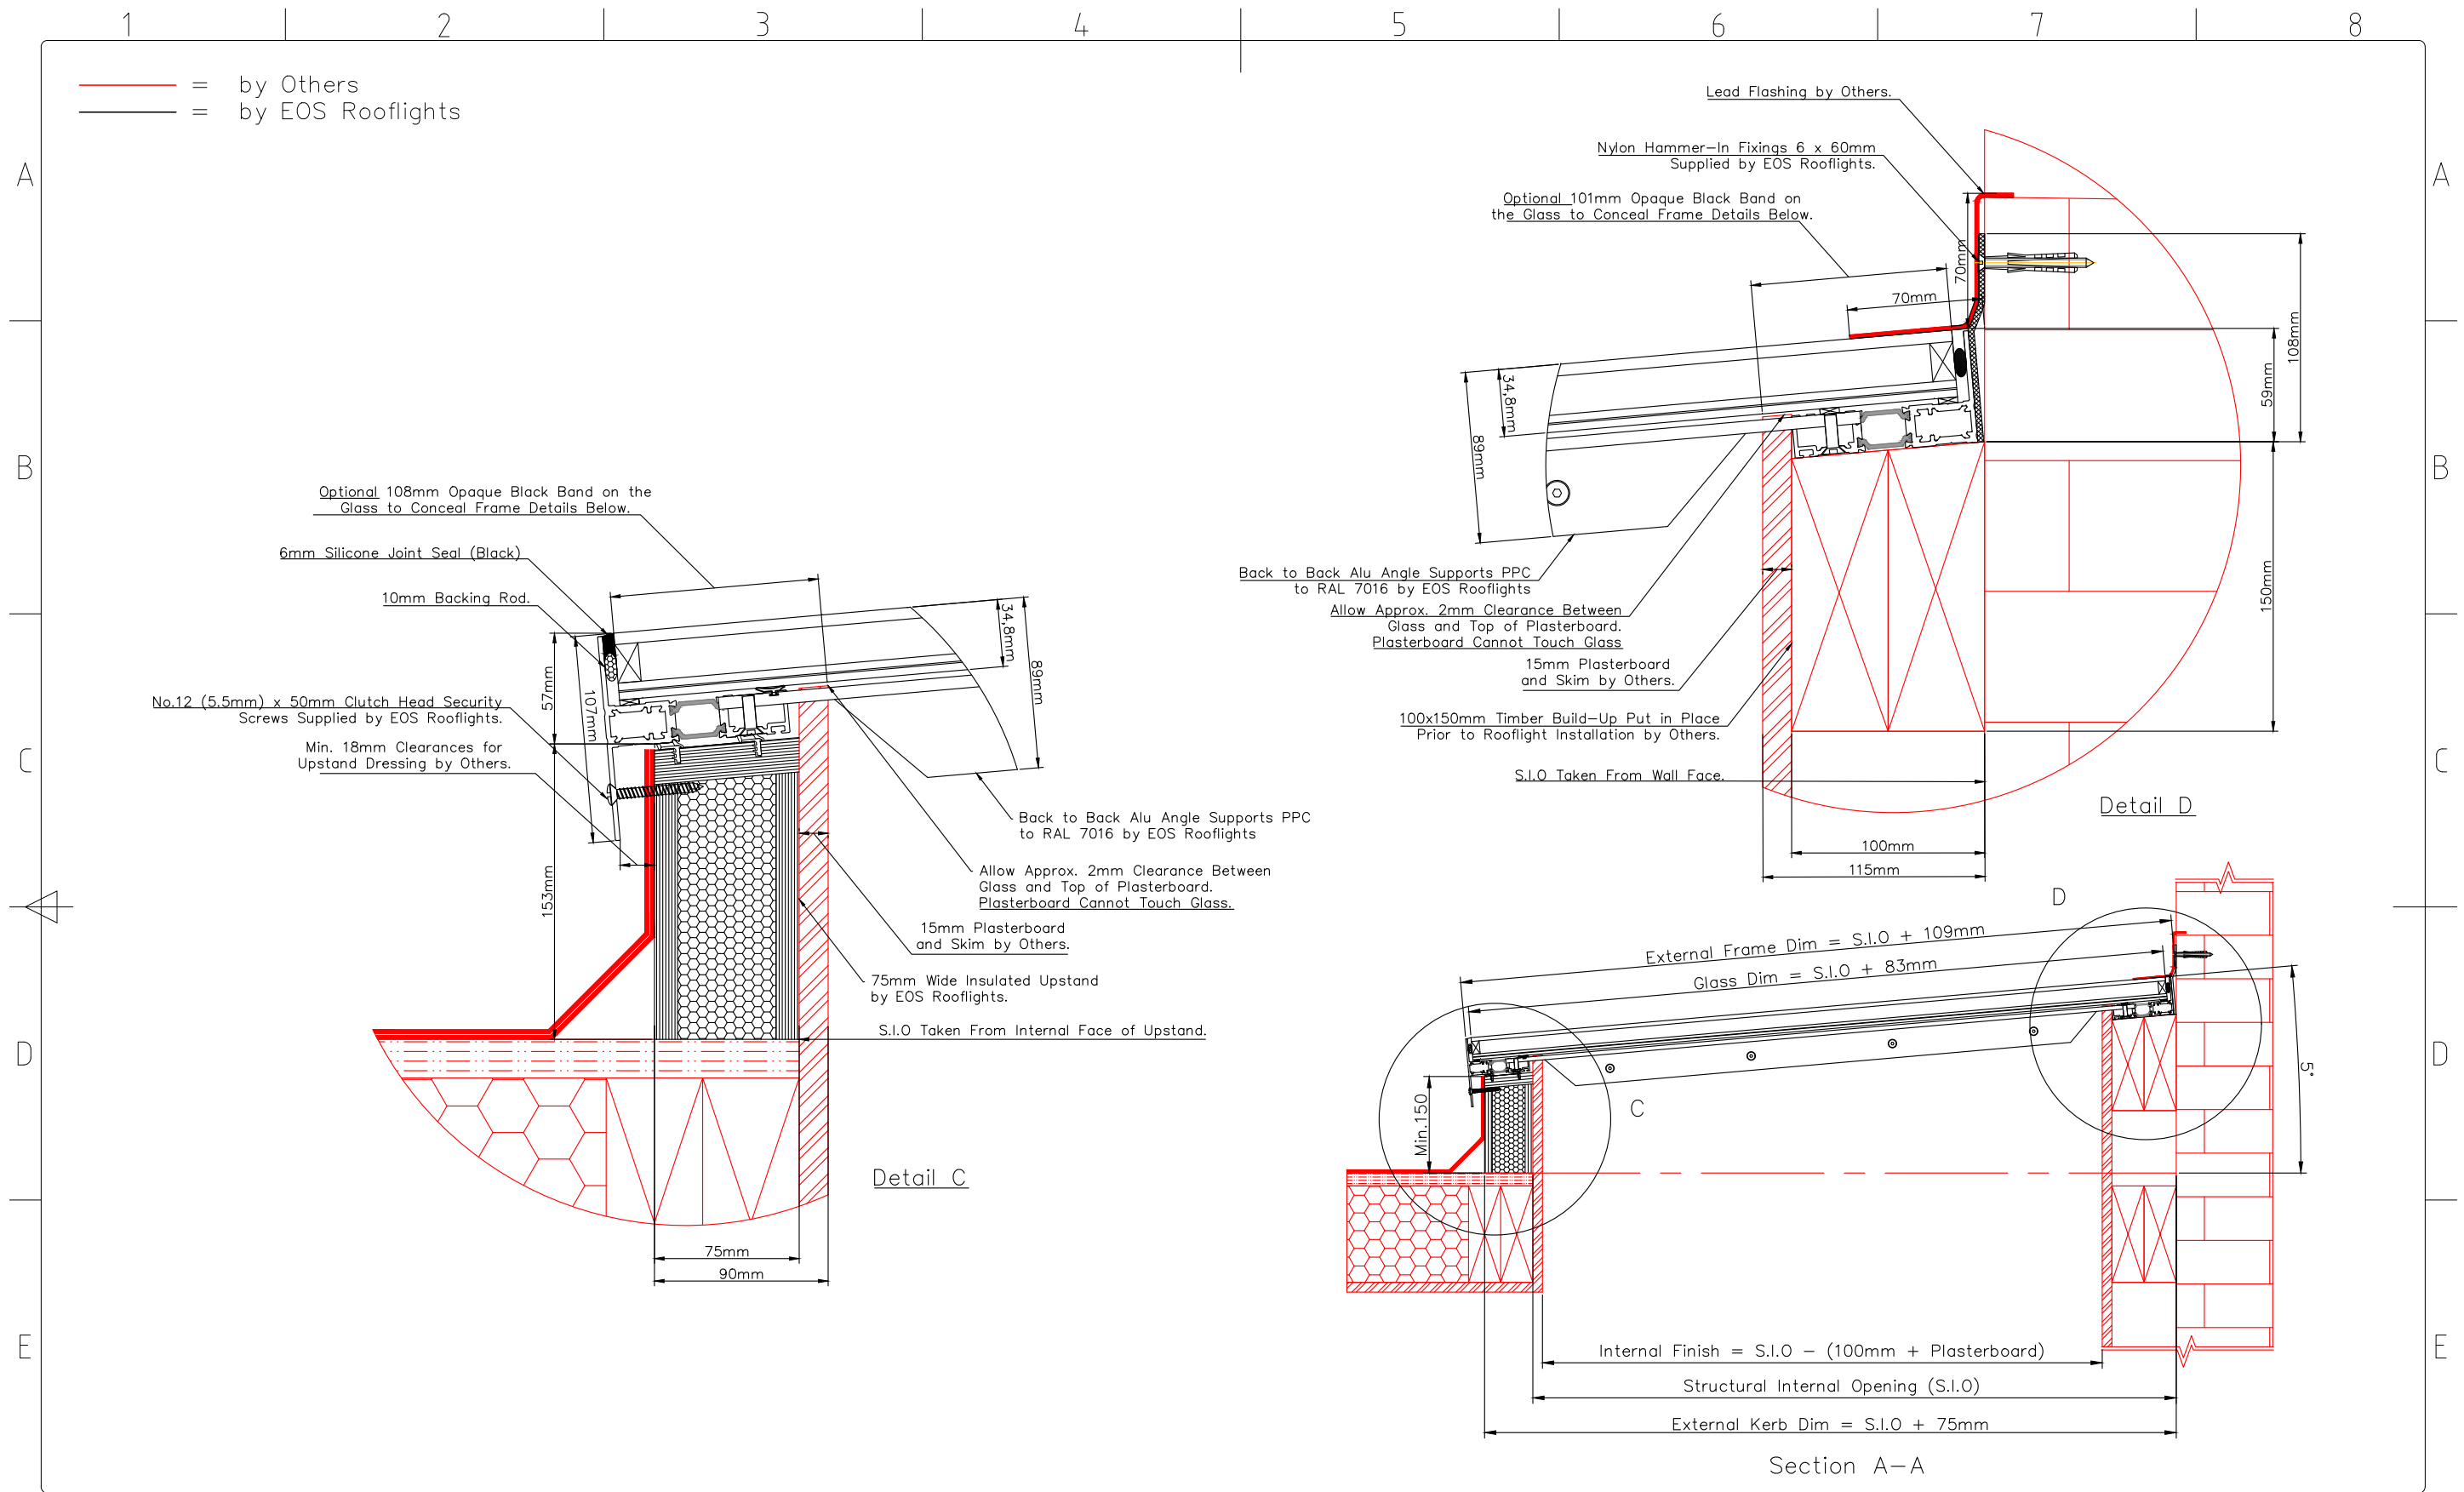

EOS Rooflights, Unit 2, Sidcup Logistics Park East
 Sandy Lane, Sidcup, Kent, DA14 5FE
 e: sales@eosrooflights.co.uk
 w: www.eosrooflights.co.uk

Rev:	Description:			By:	Date:

Tolerance
 Unless
 Otherwise
 Stated ±1mm.

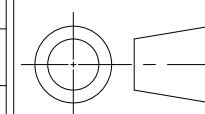

Project:
 Bespoke Modular Wall-Abutted Rooflight.

Description:
 Generic Details for Wall-Abutted Fixed
 Modular EOS75 Rooflight c/w Upstand by EOS.

Scale:
 Not to Scale

Date:
 03/07/2023

Drawn By:
 AM

Drawing No:
 STD-MWA-
 EOS75-003

Revision:

Checked By:
 EH