


EOS Rooflights, Unit 2, Sidcup Logistics Park East
Sandy Lane, Sidcup, Kent, DA14 5FE
e: sales@eosrooflights.co.uk
w: www.eosrooflights.co.uk

Rev:	Description:	By:	Date:

Tolerance
Unless
Otherwise
Stated ±1mm.

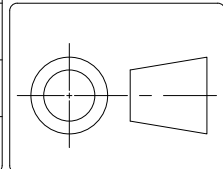

Project:
Bespoke EOS-97 Modular Vent.

Description:
Generic Detail for EOS-97 Modular Vent.
(Flat Upstand)

Scale:
Not to Scale


Date:
14/02/2024

Drawn By:
AM

Drawing No:
STD-E97-F-MV-001

Revision:


Checked By:
CH

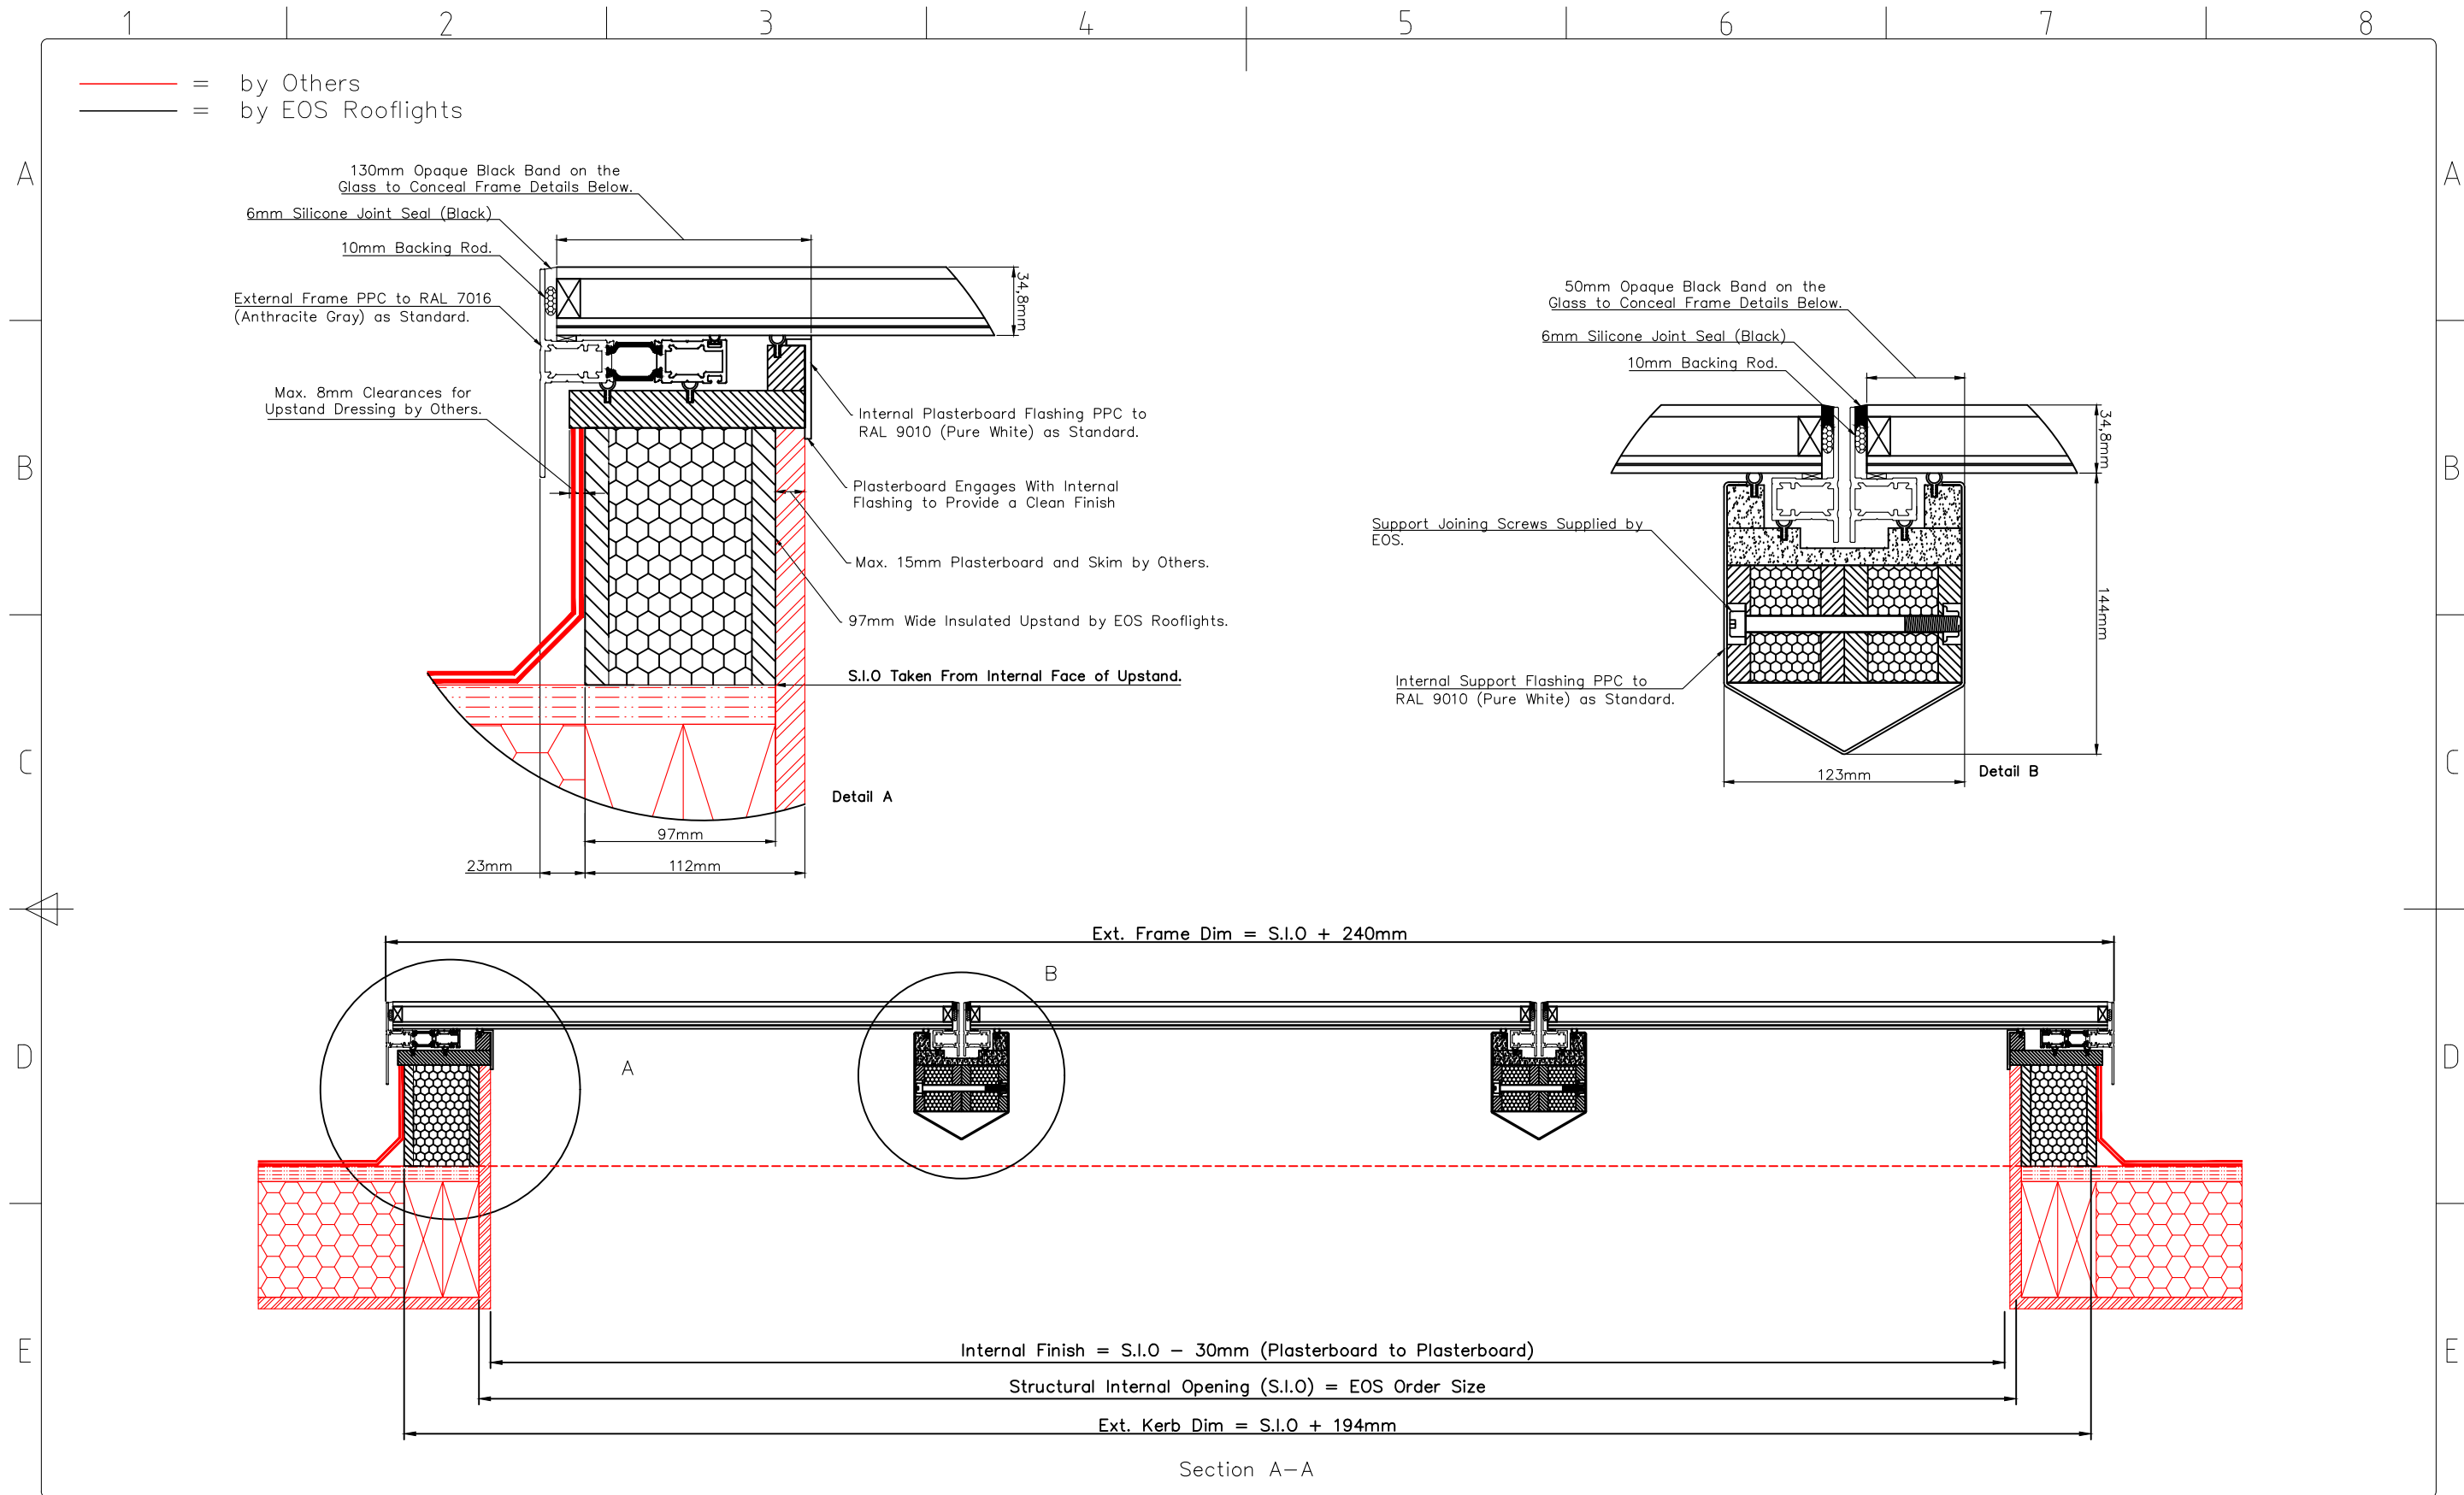

EOS Rooflights, Unit 2, Sidcup Logistics Park East
 Sandy Lane, Sidcup, Kent, DA14 5FE
 e: sales@eosrooflights.co.uk
 w: www.eosrooflights.co.uk

Rev:	Description:	By:	Date:

Tolerance Unless Otherwise Stated ±1mm.

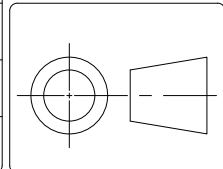

Project: Bespoke EOS-97 Modular Vent.

Description: Generic Detail for EOS-97 Modular Vent. (Flat Upstand)

Scale: Not to Scale


Date: 14/02/2024

Drawn By: AM

Drawing No: STD-E97-F-MV-002

Revision:


Checked By: CH

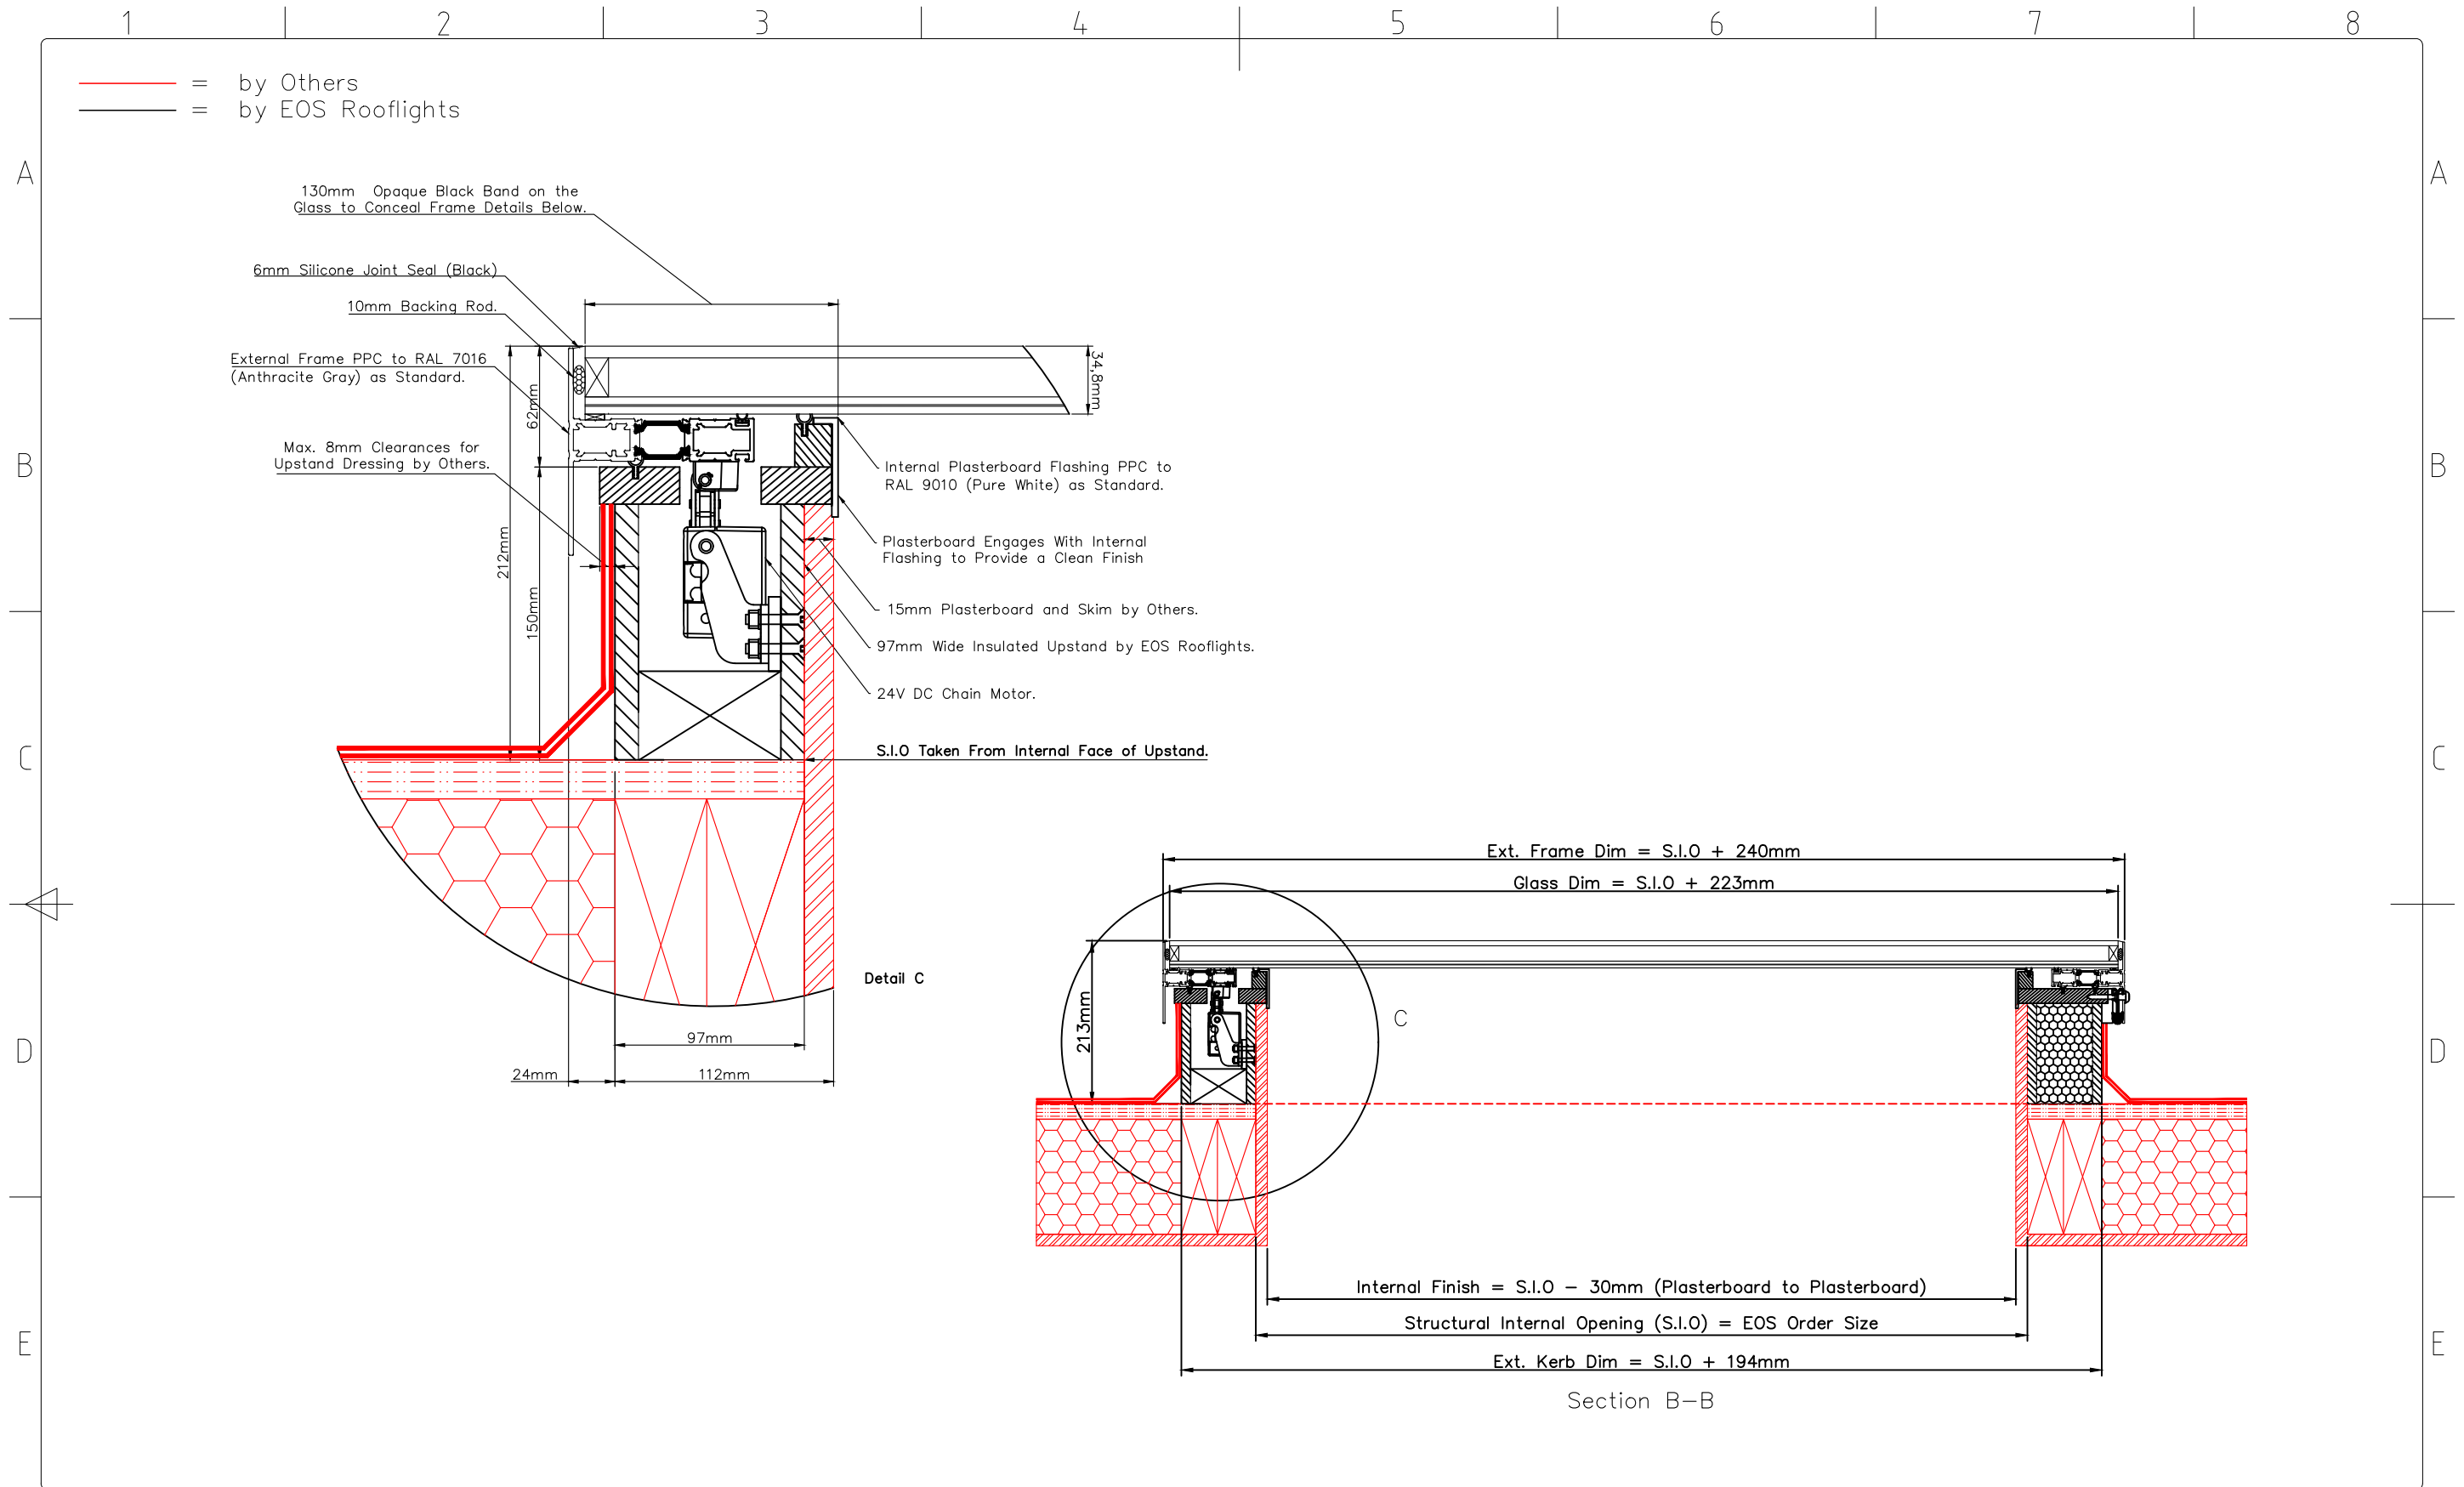

EOS Rooflights, Unit 2, Sidcup Logistics Park East
 Sandy Lane, Sidcup, Kent, DA14 5FE
 e: sales@eosrooflights.co.uk
 w: www.eosrooflights.co.uk

Rev:	Description:	By:	Date:

Tolerance
 Unless
 Otherwise
 Stated ±1mm.

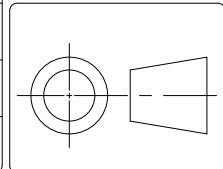

Project:
 Bespoke EOS-97 Modular Vent.

Description:
 Generic Detail for EOS-97 Modular Vent.
 (Flat Upstand)

Scale:
 Not to Scale

Date:
 14/02/2024

Drawn By:
 AM

Drawing No:
 STD-E97-F-MV-003

Revision:
 .

Checked By:
 CH