


EOS Rooflights, Unit 2, Sidcup Logistics Park East
 Sandy Lane, Sidcup, Kent, DA14 5FE
 e: sales@eosrooflights.co.uk
 w: www.eosrooflights.co.uk

Rev:	Description:	By:	Date:

Tolerance
 Unless
 Otherwise
 Stated ±1mm.

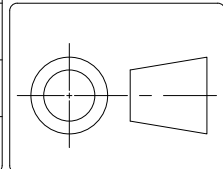

Project:
 Bespoke EOS-97 Vent.

Description:
 Generic Detail for EOS-97 Vent.

Scale:
 Not to Scale


Date:
 07/02/2024

Drawn By:
 AM

Drawing No:
 STD-E97V-001

Revision:


Checked By:
 CH

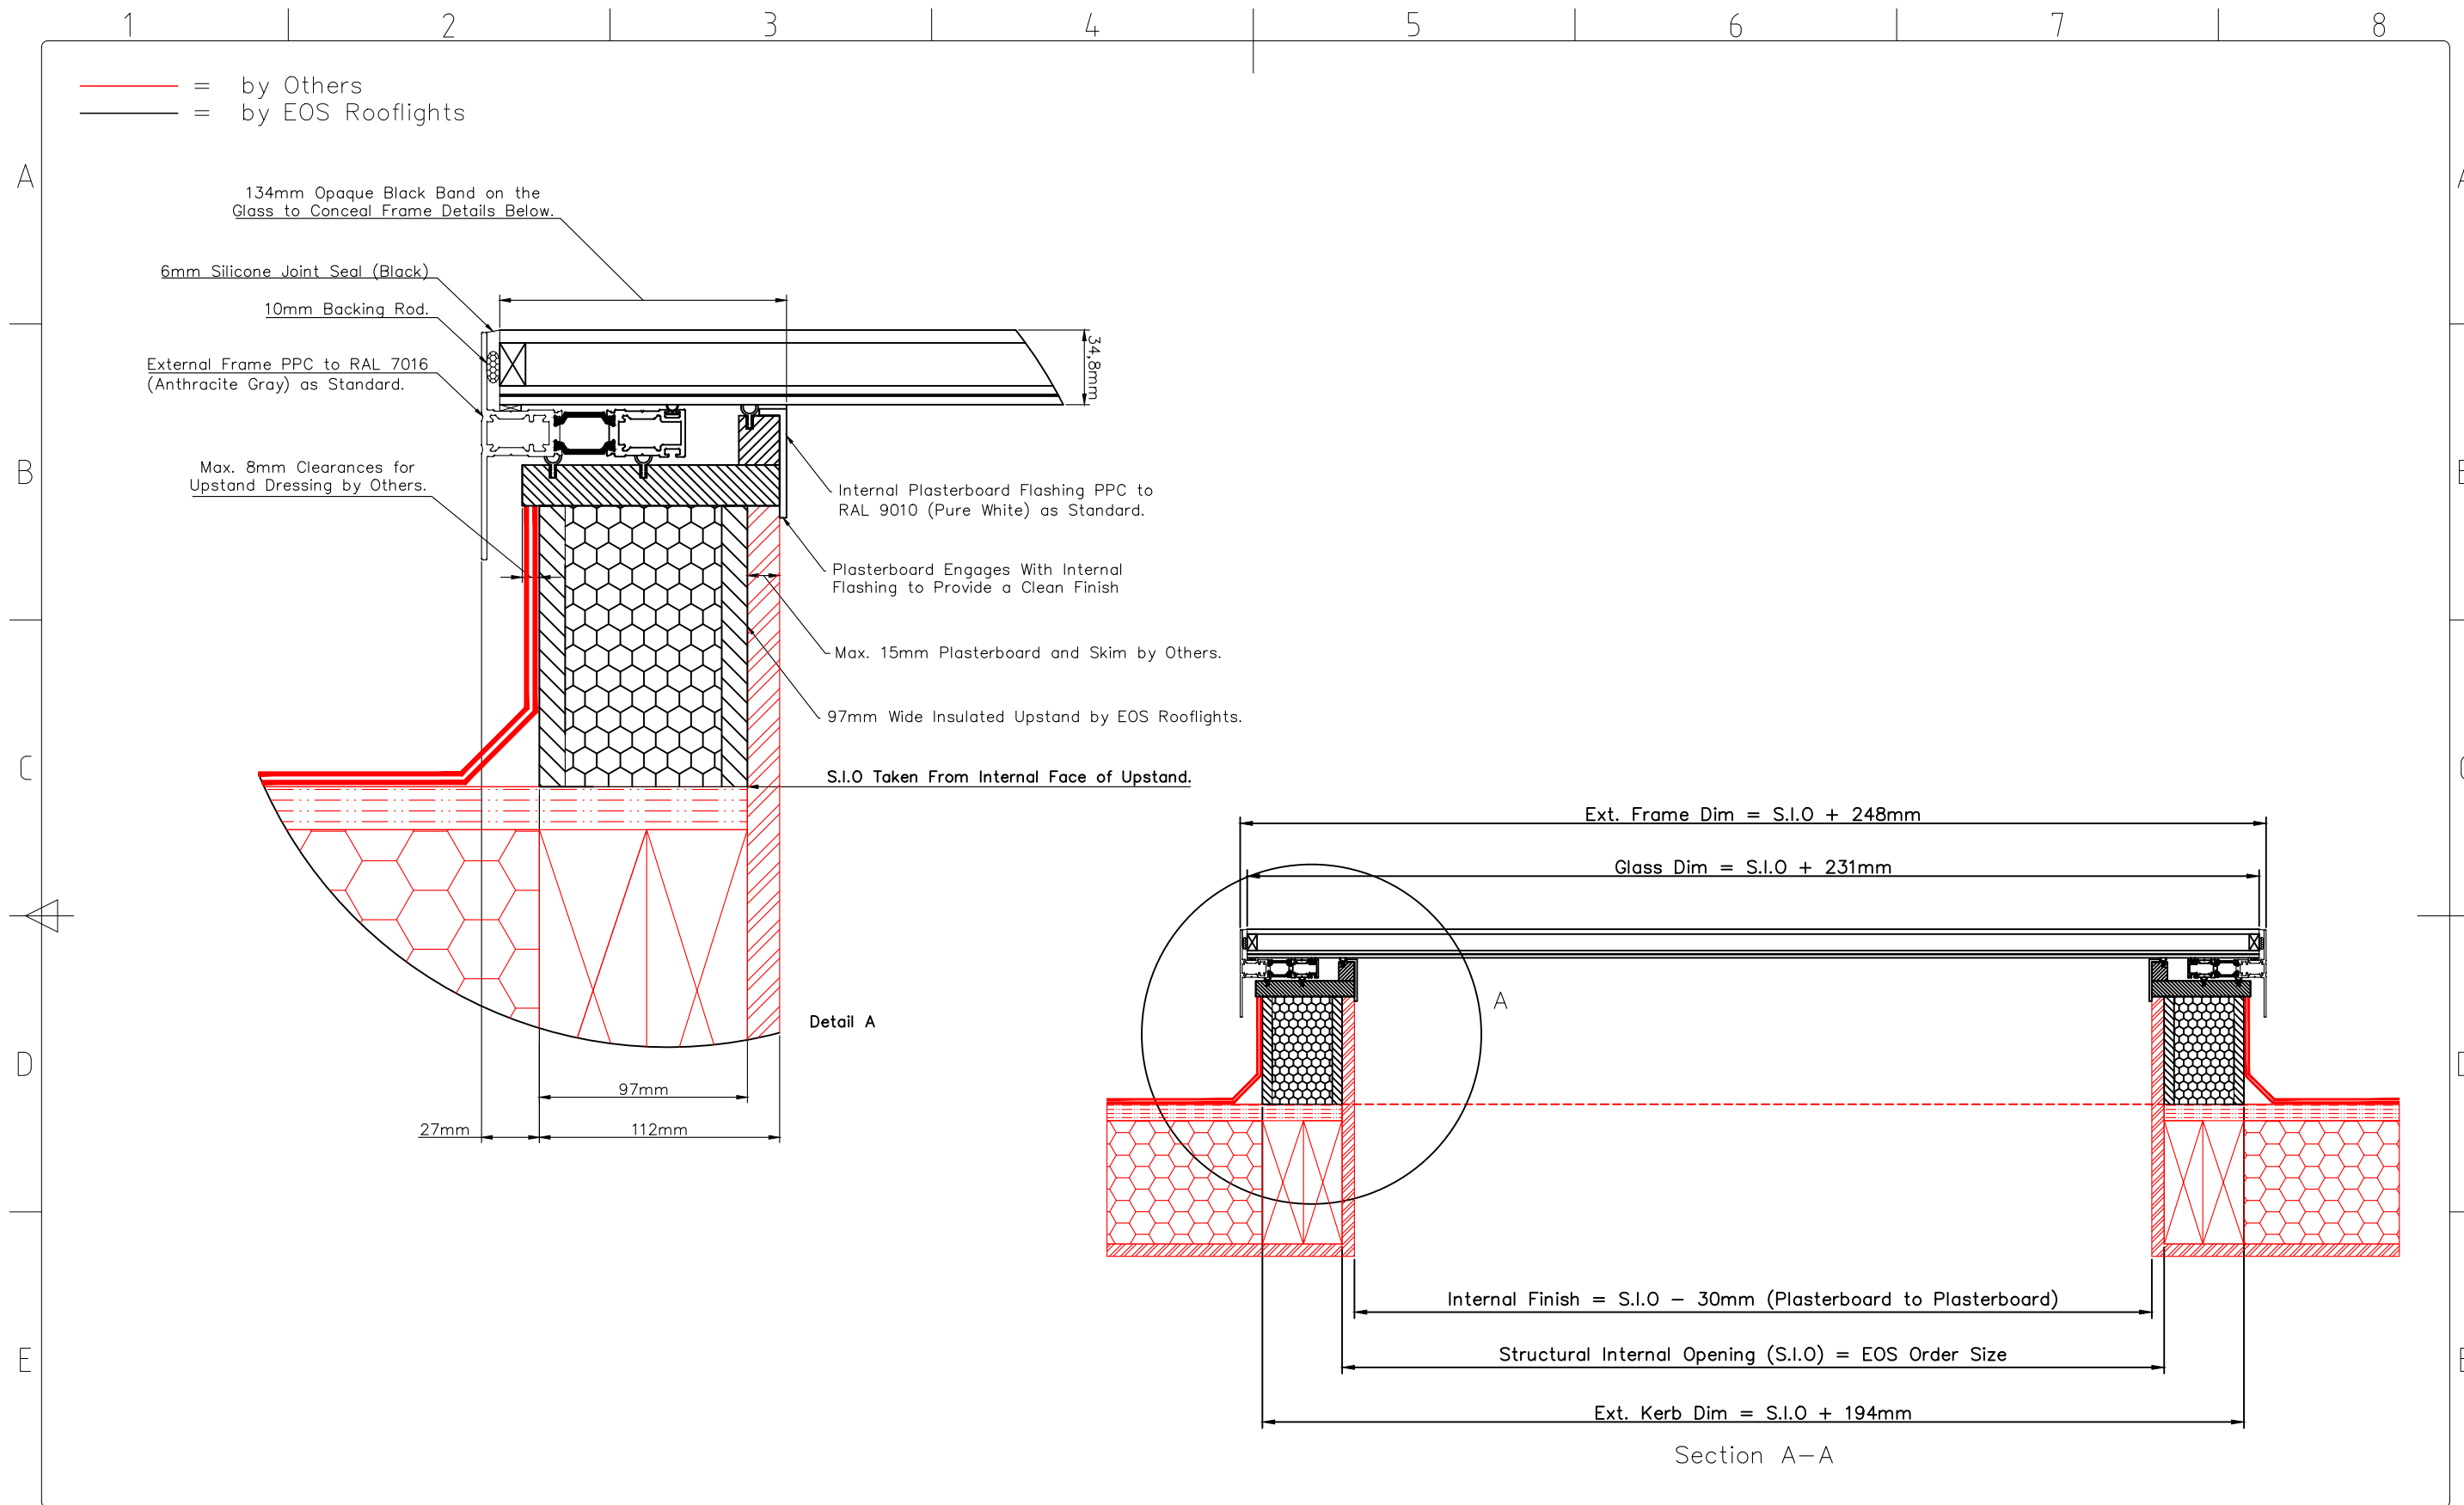

EOS Rooflights, Unit 2, Sidcup Logistics Park East
 Sandy Lane, Sidcup, Kent, DA14 5FE
 e: sales@eosrooflights.co.uk
 w: www.eosrooflights.co.uk

Rev:	Description:	By:	Date:

Tolerance
 Unless
 Otherwise
 Stated ±1mm.

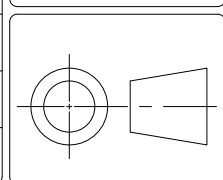

Project:
 Bespoke EOS-97 Vent.

Description:
 Generic Detail for EOS-97 Vent.

Scale:
 Not to Scale


Date:
 07/02/2024

Drawn By:
 AM

Drawing No:
 STD-E97V-002

Revision:


Checked By:
 CH

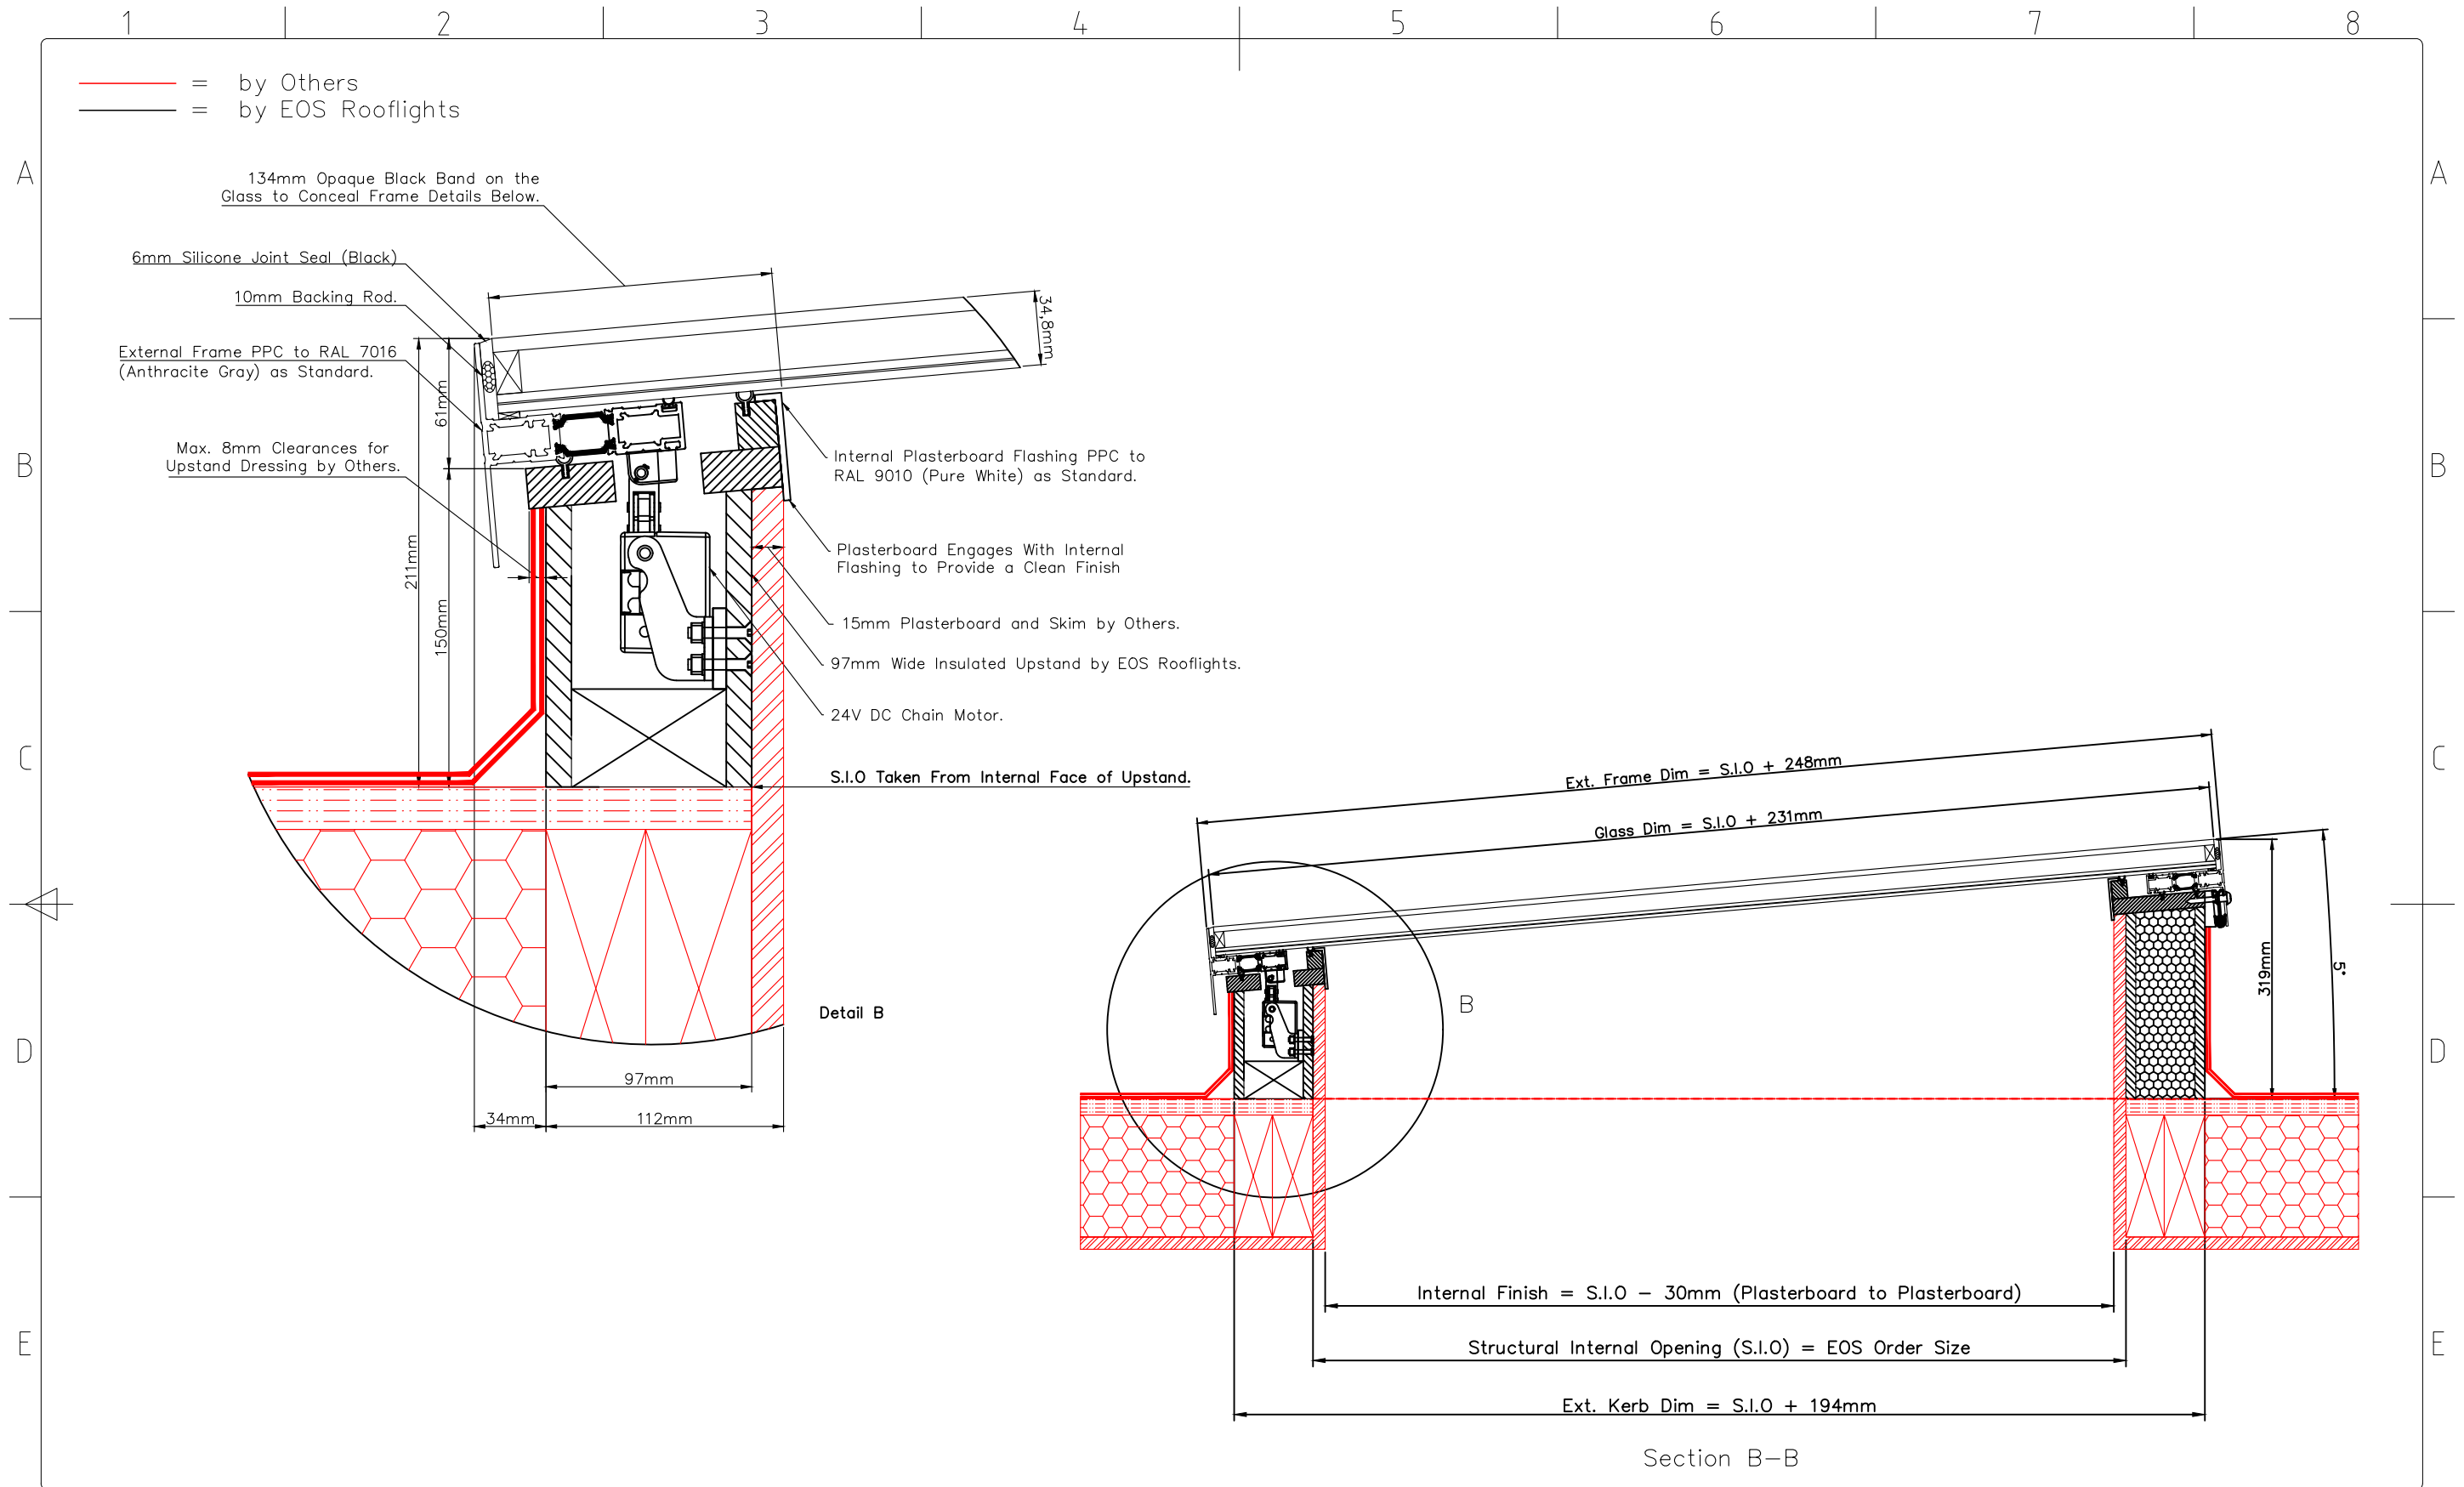

EOS Rooflights, Unit 2, Sidcup Logistics Park East
 Sandy Lane, Sidcup, Kent, DA14 5FE
 e: sales@eosrooflights.co.uk
 w: www.eosrooflights.co.uk

Rev:	Description:	By:	Date:

Tolerance Unless Otherwise Stated ±1mm.

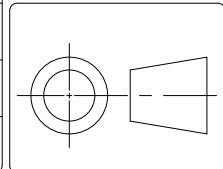

Project: Bespoke EOS-97 Vent.

Description: Generic Detail for EOS-97 Vent.

Scale: Not to Scale

Date: 07/02/2024

Drawn By: AM

Drawing No: STD-E97V-003

Revision:

Checked By: CH