

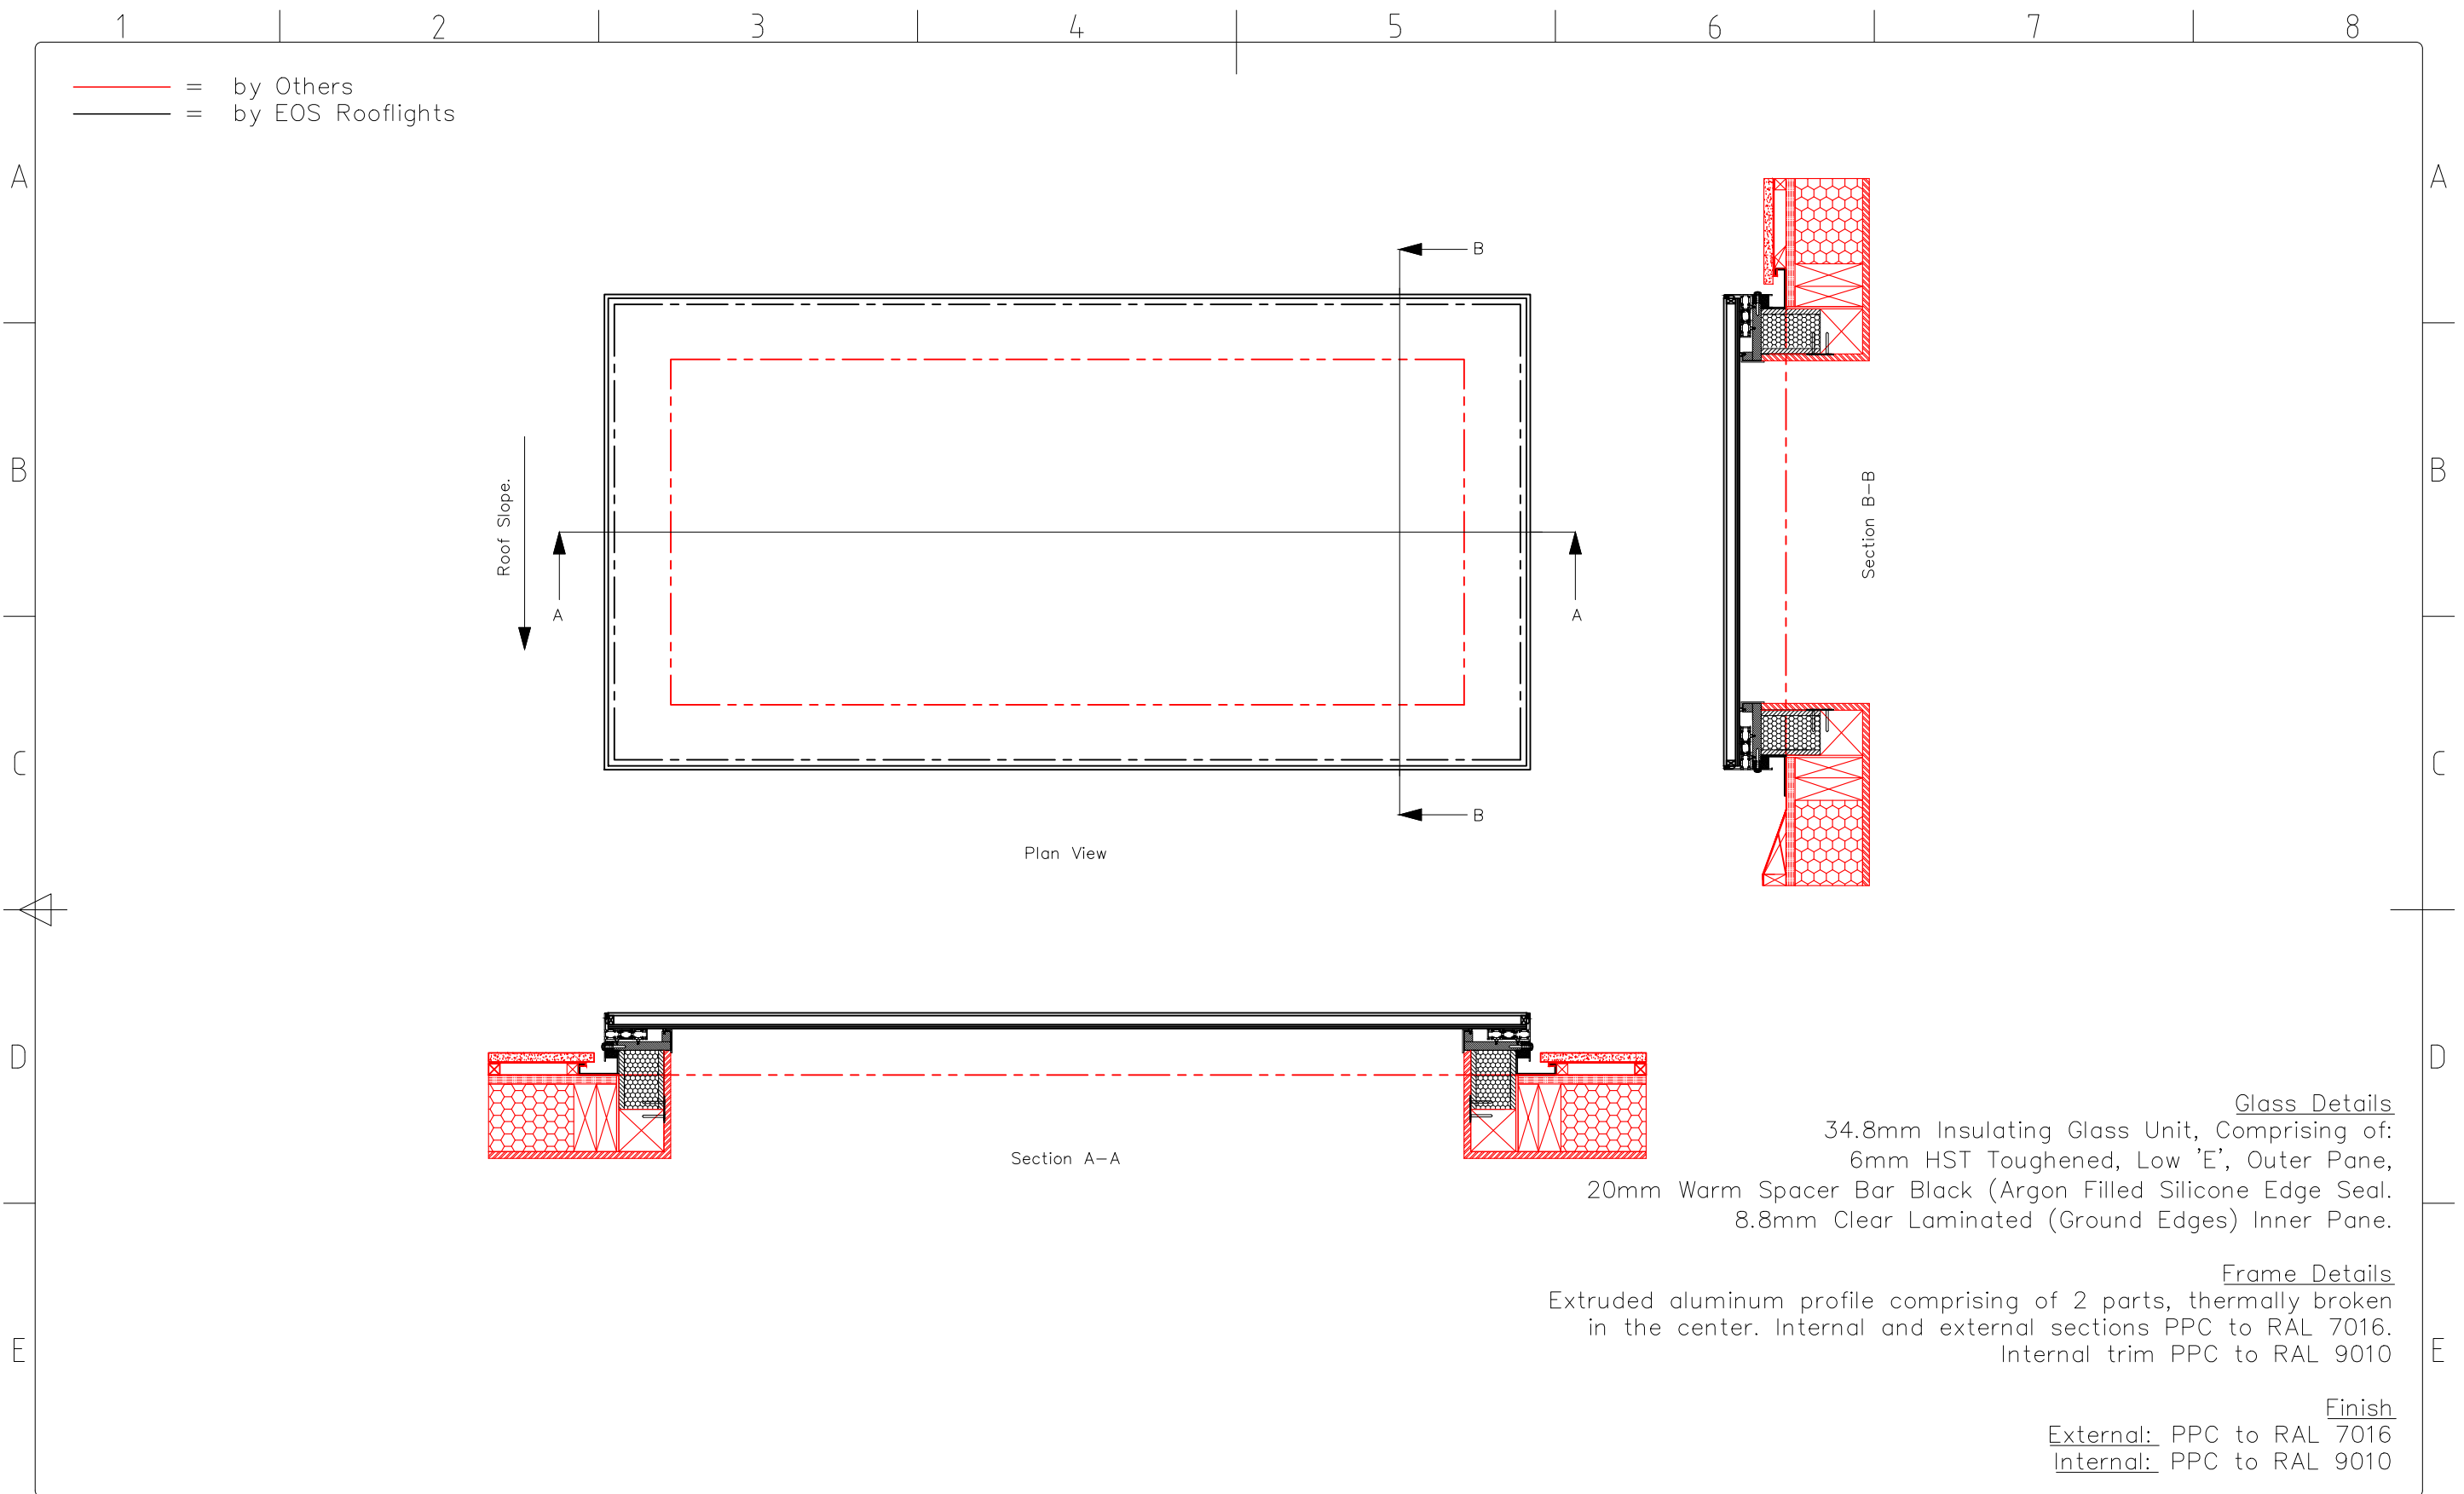


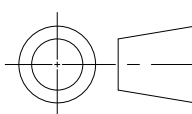


 EOS ROOFLIGHTS EOS Rooflights, Unit 2, Sidcup Logistics Park East Sandy Lane, Sidcup, Kent, DA14 5FE e: sales@eosrooflights.co.uk w: www.eosrooflights.co.uk					Tolerance Unless Otherwise Stated ±1mm.	Project: Bespoke EOS-100 Pitched Roof Fixed.	Scale: Not to Scale	Drawing No: STD-E100PF-001	
							Description: Generic Detail for EOS-100 Pitched Roof Fixed.	Date: 22/07/2024	Revision:
								Drawn By: AM	Checked By: CH
	Rev:	Description:		By:	Date:				

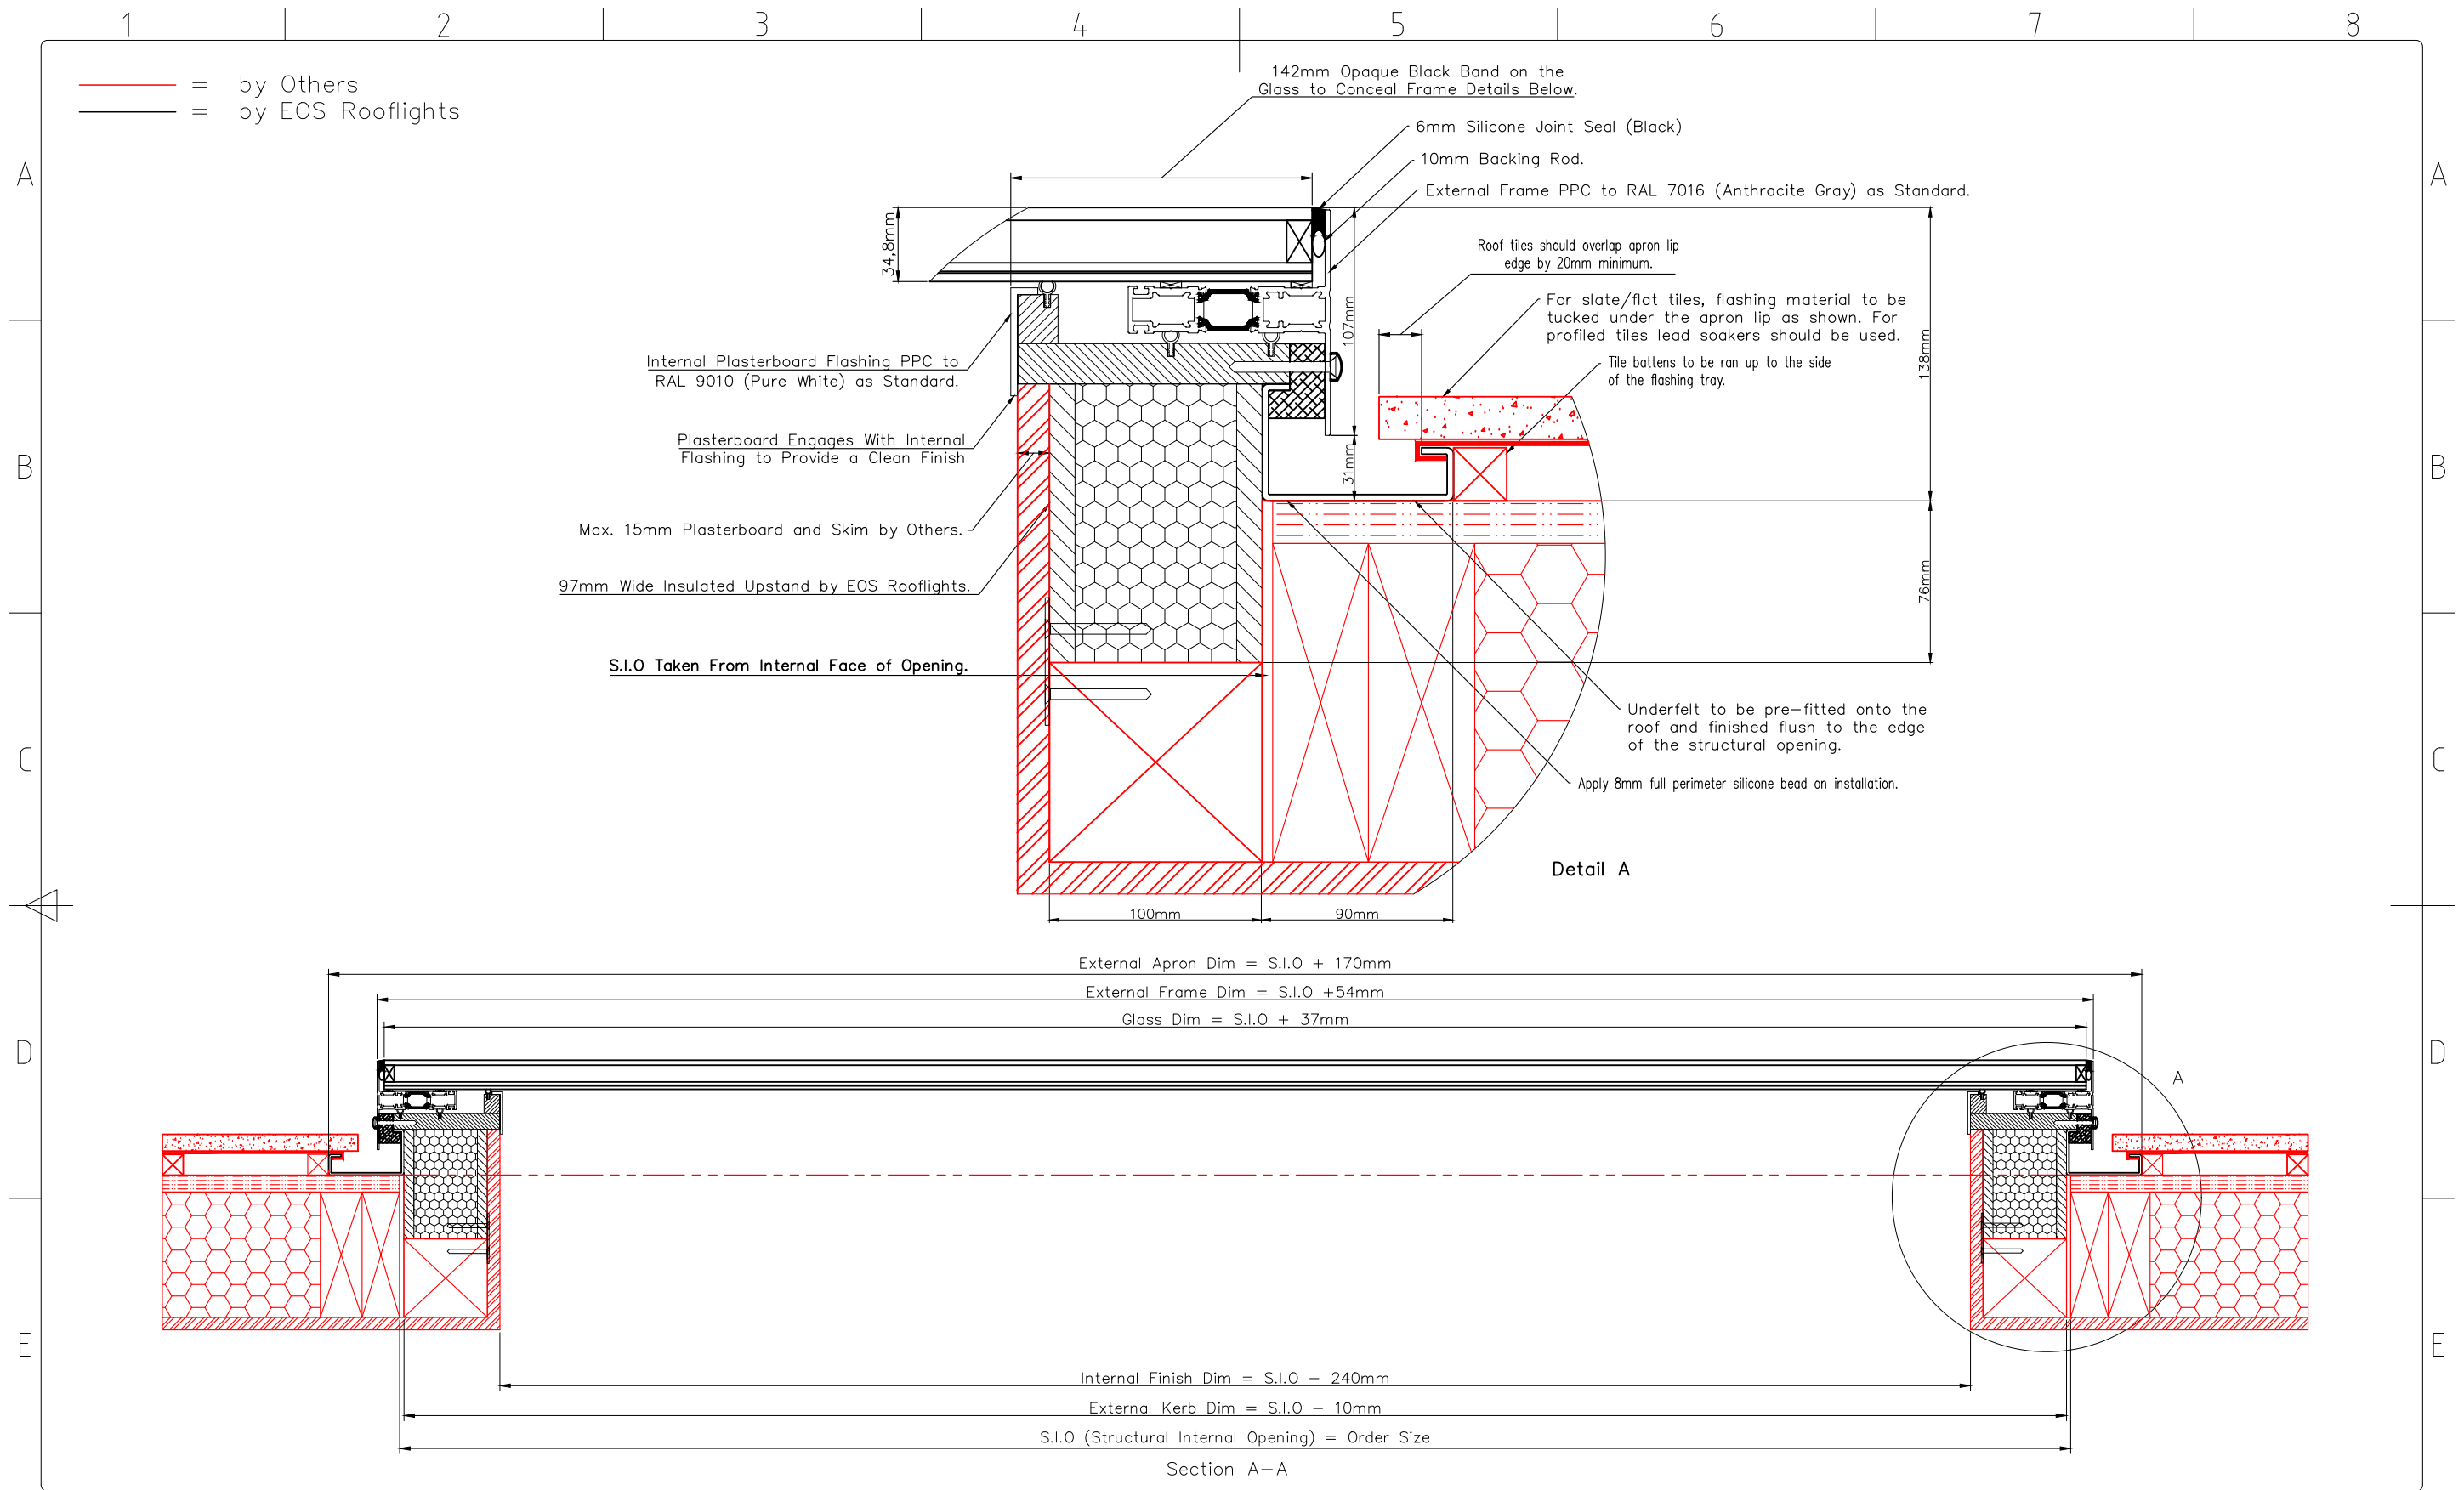

EOS Rooflights, Unit 2, Sidcup Logistics Park East
Sandy Lane, Sidcup, Kent, DA14 5FE
e: sales@eosrooflights.co.uk
w: www.eosrooflights.co.uk

Rev:	Description:			By:	Date:

Tolerance
Unless
Otherwise
Stated $\pm 1\text{mm}$.

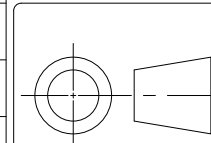

Project:
Bespoke EOS-100 Pitched Roof Fixed.

Description:
Generic Detail for EOS-100 Pitched Roof Fixed.

Scale:
Not to Scale

Date:
22/07/2024


Drawn By:
AM

Drawing No:
STD-E100PF-002

Revision:

Checked By:
CH


F

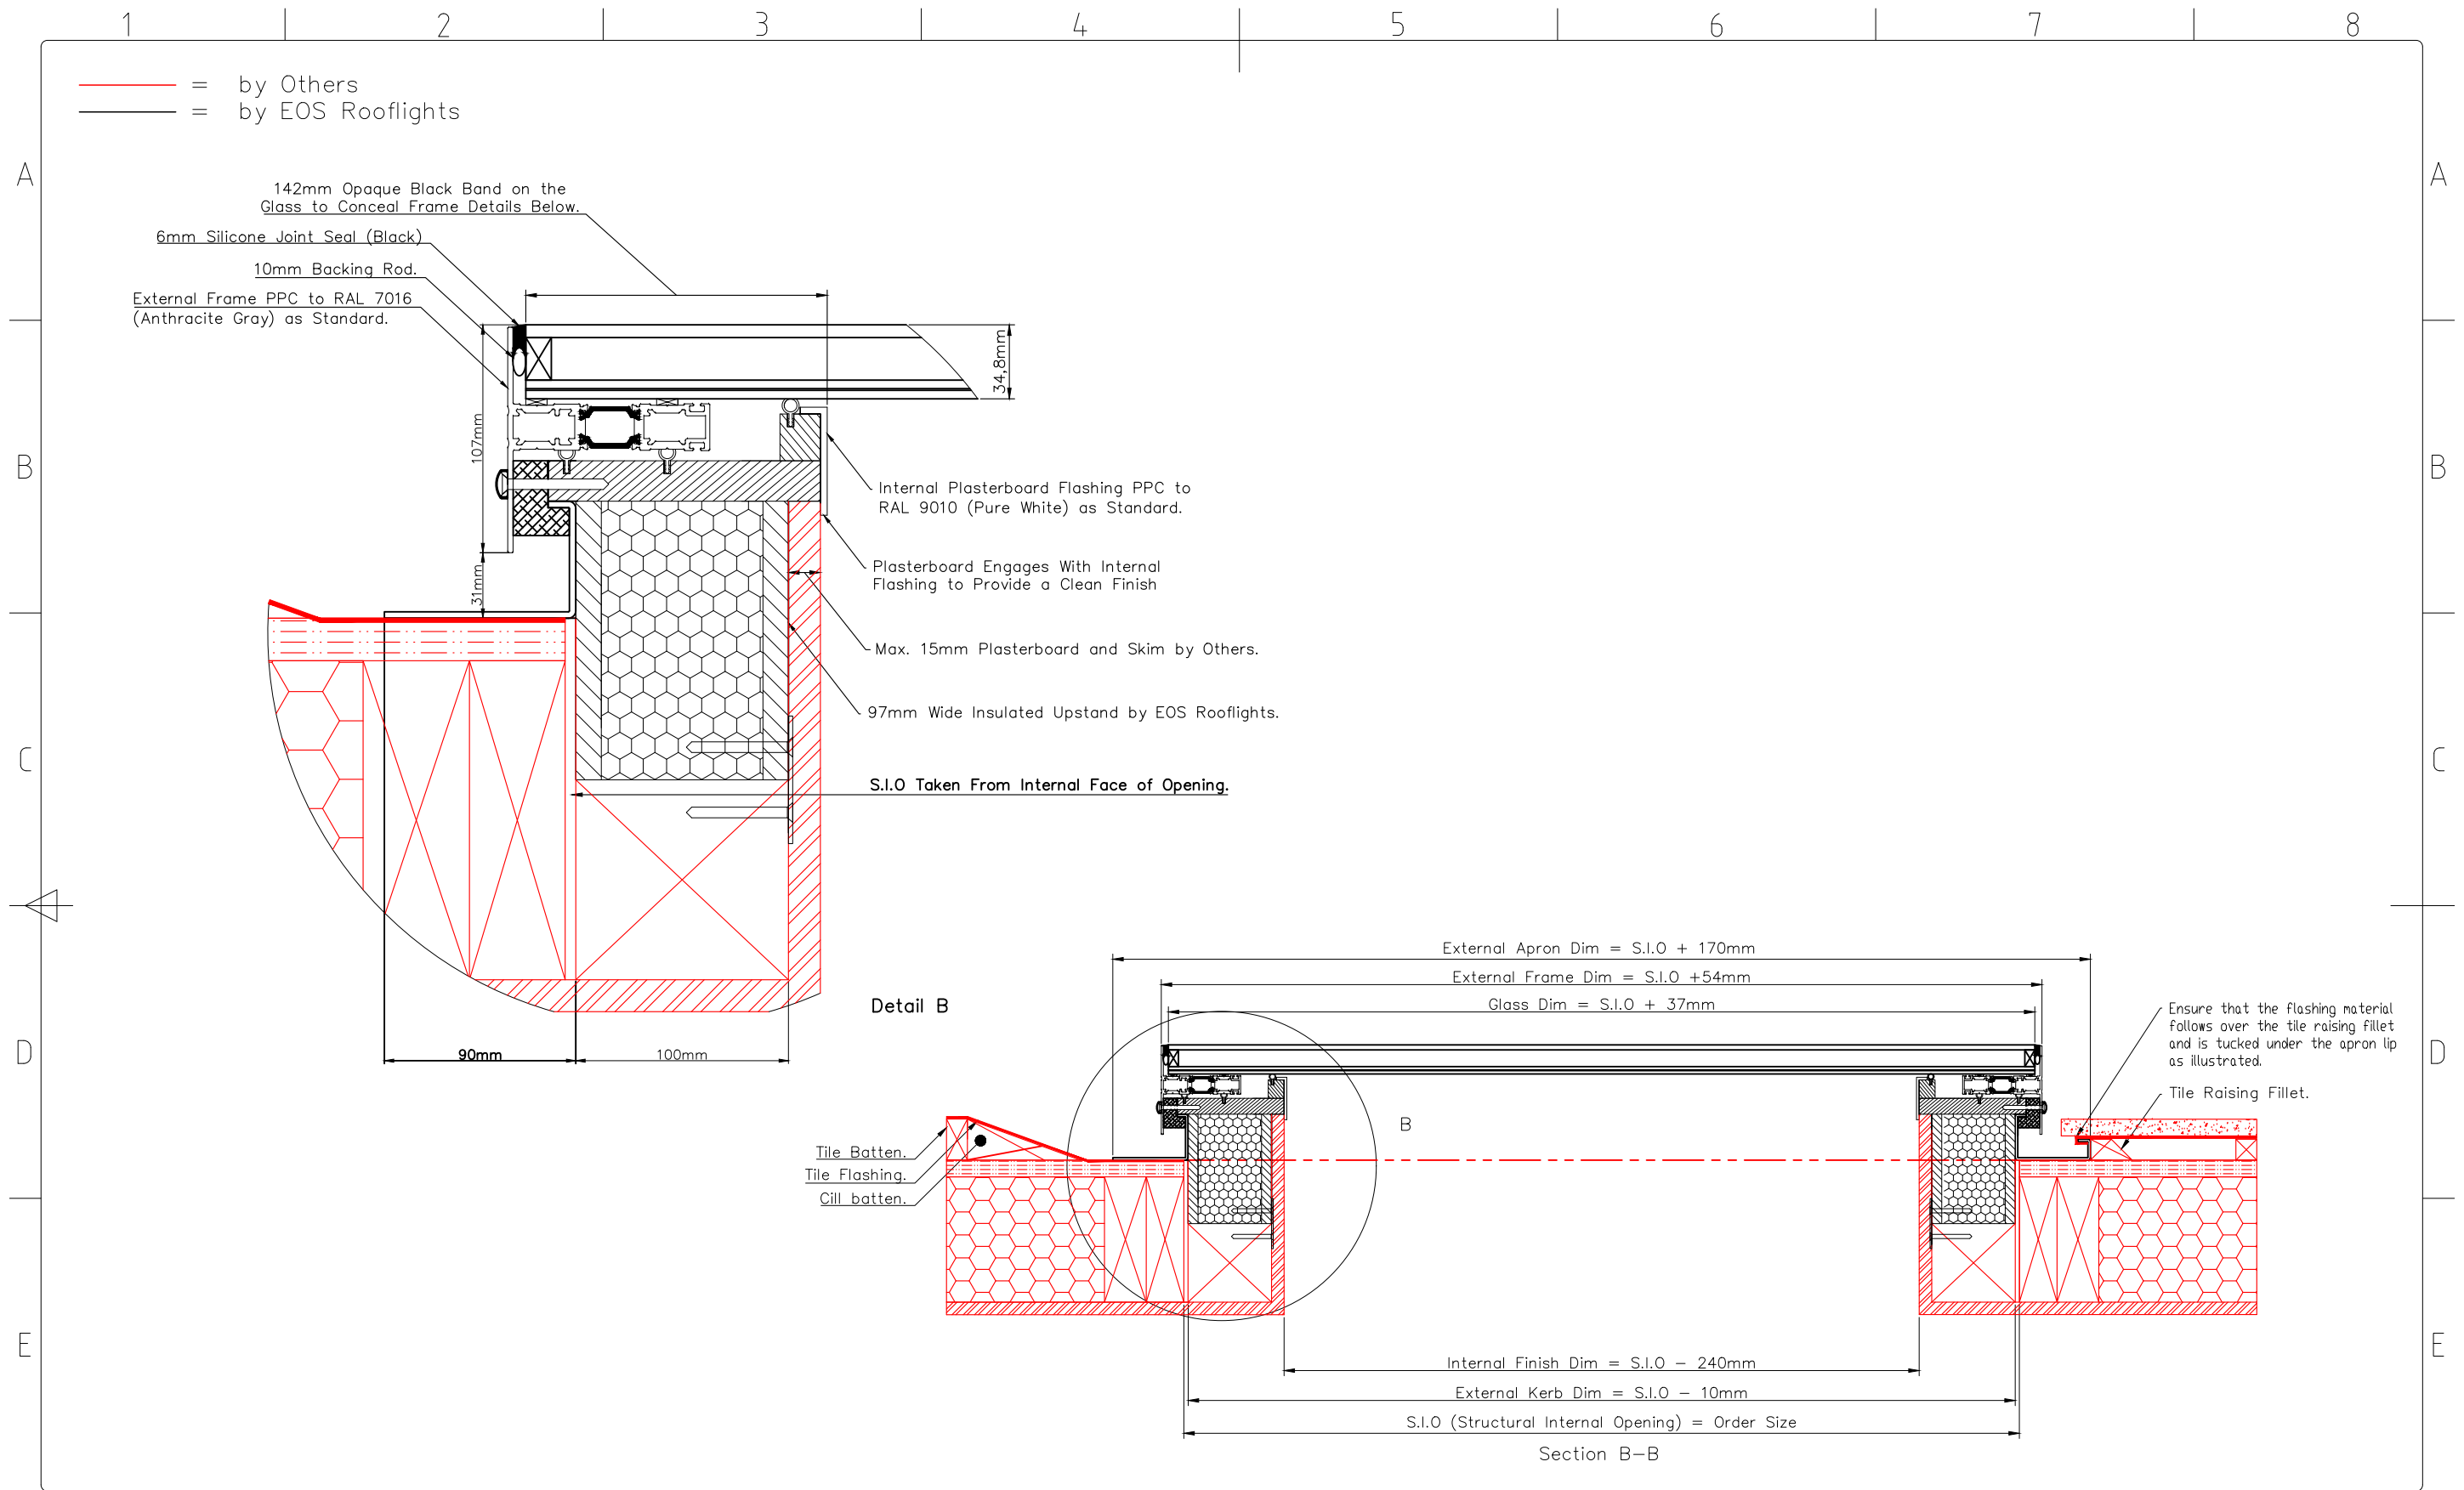

EOS Rooflights, Unit 2, Sidcup Logistics Park East
Sandy Lane, Sidcup, Kent, DA14 5FE
e: sales@eosrooflights.co.uk
w: www.eosrooflights.co.uk

Rev:	Description:		By:	Date:	

Tolerance
Unless
Otherwise
Stated $\pm 1\text{mm}$.

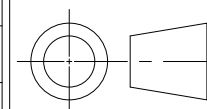

Project:
Bespoke EOS-100 Pitched Roof Fixed.

Description:
Generic Detail for EOS-100 Pitched Roof Fixed.

Scale:
Not to Scale

Date:
22/07/2024

Drawn By:
AM

Drawing No:
STD-E100PF-003

Revision:

Checked By:
CH